



GENERAL NOTES

DO NOT SCALE FROM DRAWINGS. WORK TO FIGURED DIMENSIONS.
ONLY ARCHITECT TO BE NOTIFIED OF ANY DISCREPANCIES.
THIS DRAWING TO BE READ IN CONJUNCTION WITH ALL
ARCHITECT'S DRAWINGS, SPECIFICATIONS, CONSULTANTS
DESIGN TEAM DRAWINGS AND SPECIFICATIONS.





Key Plan
SCALE: 1 : 1500

Unit Tag Legend	
Unit Number	Unit Number
Number of Bedrooms	Number of Bedrooms
Universal Design Unit	Universal Design Unit
Dual Aspect Unit	Dual Aspect Unit
Unit Area	Unit Area
Apartment Block	Apartment Block
Unit Type	
1B2P Apartment Unit	1B2P Apartment Unit
2B3P Apartment Unit	2B3P Apartment Unit
2B4P Apartment Unit	2B4P Apartment Unit
Creche	Creche

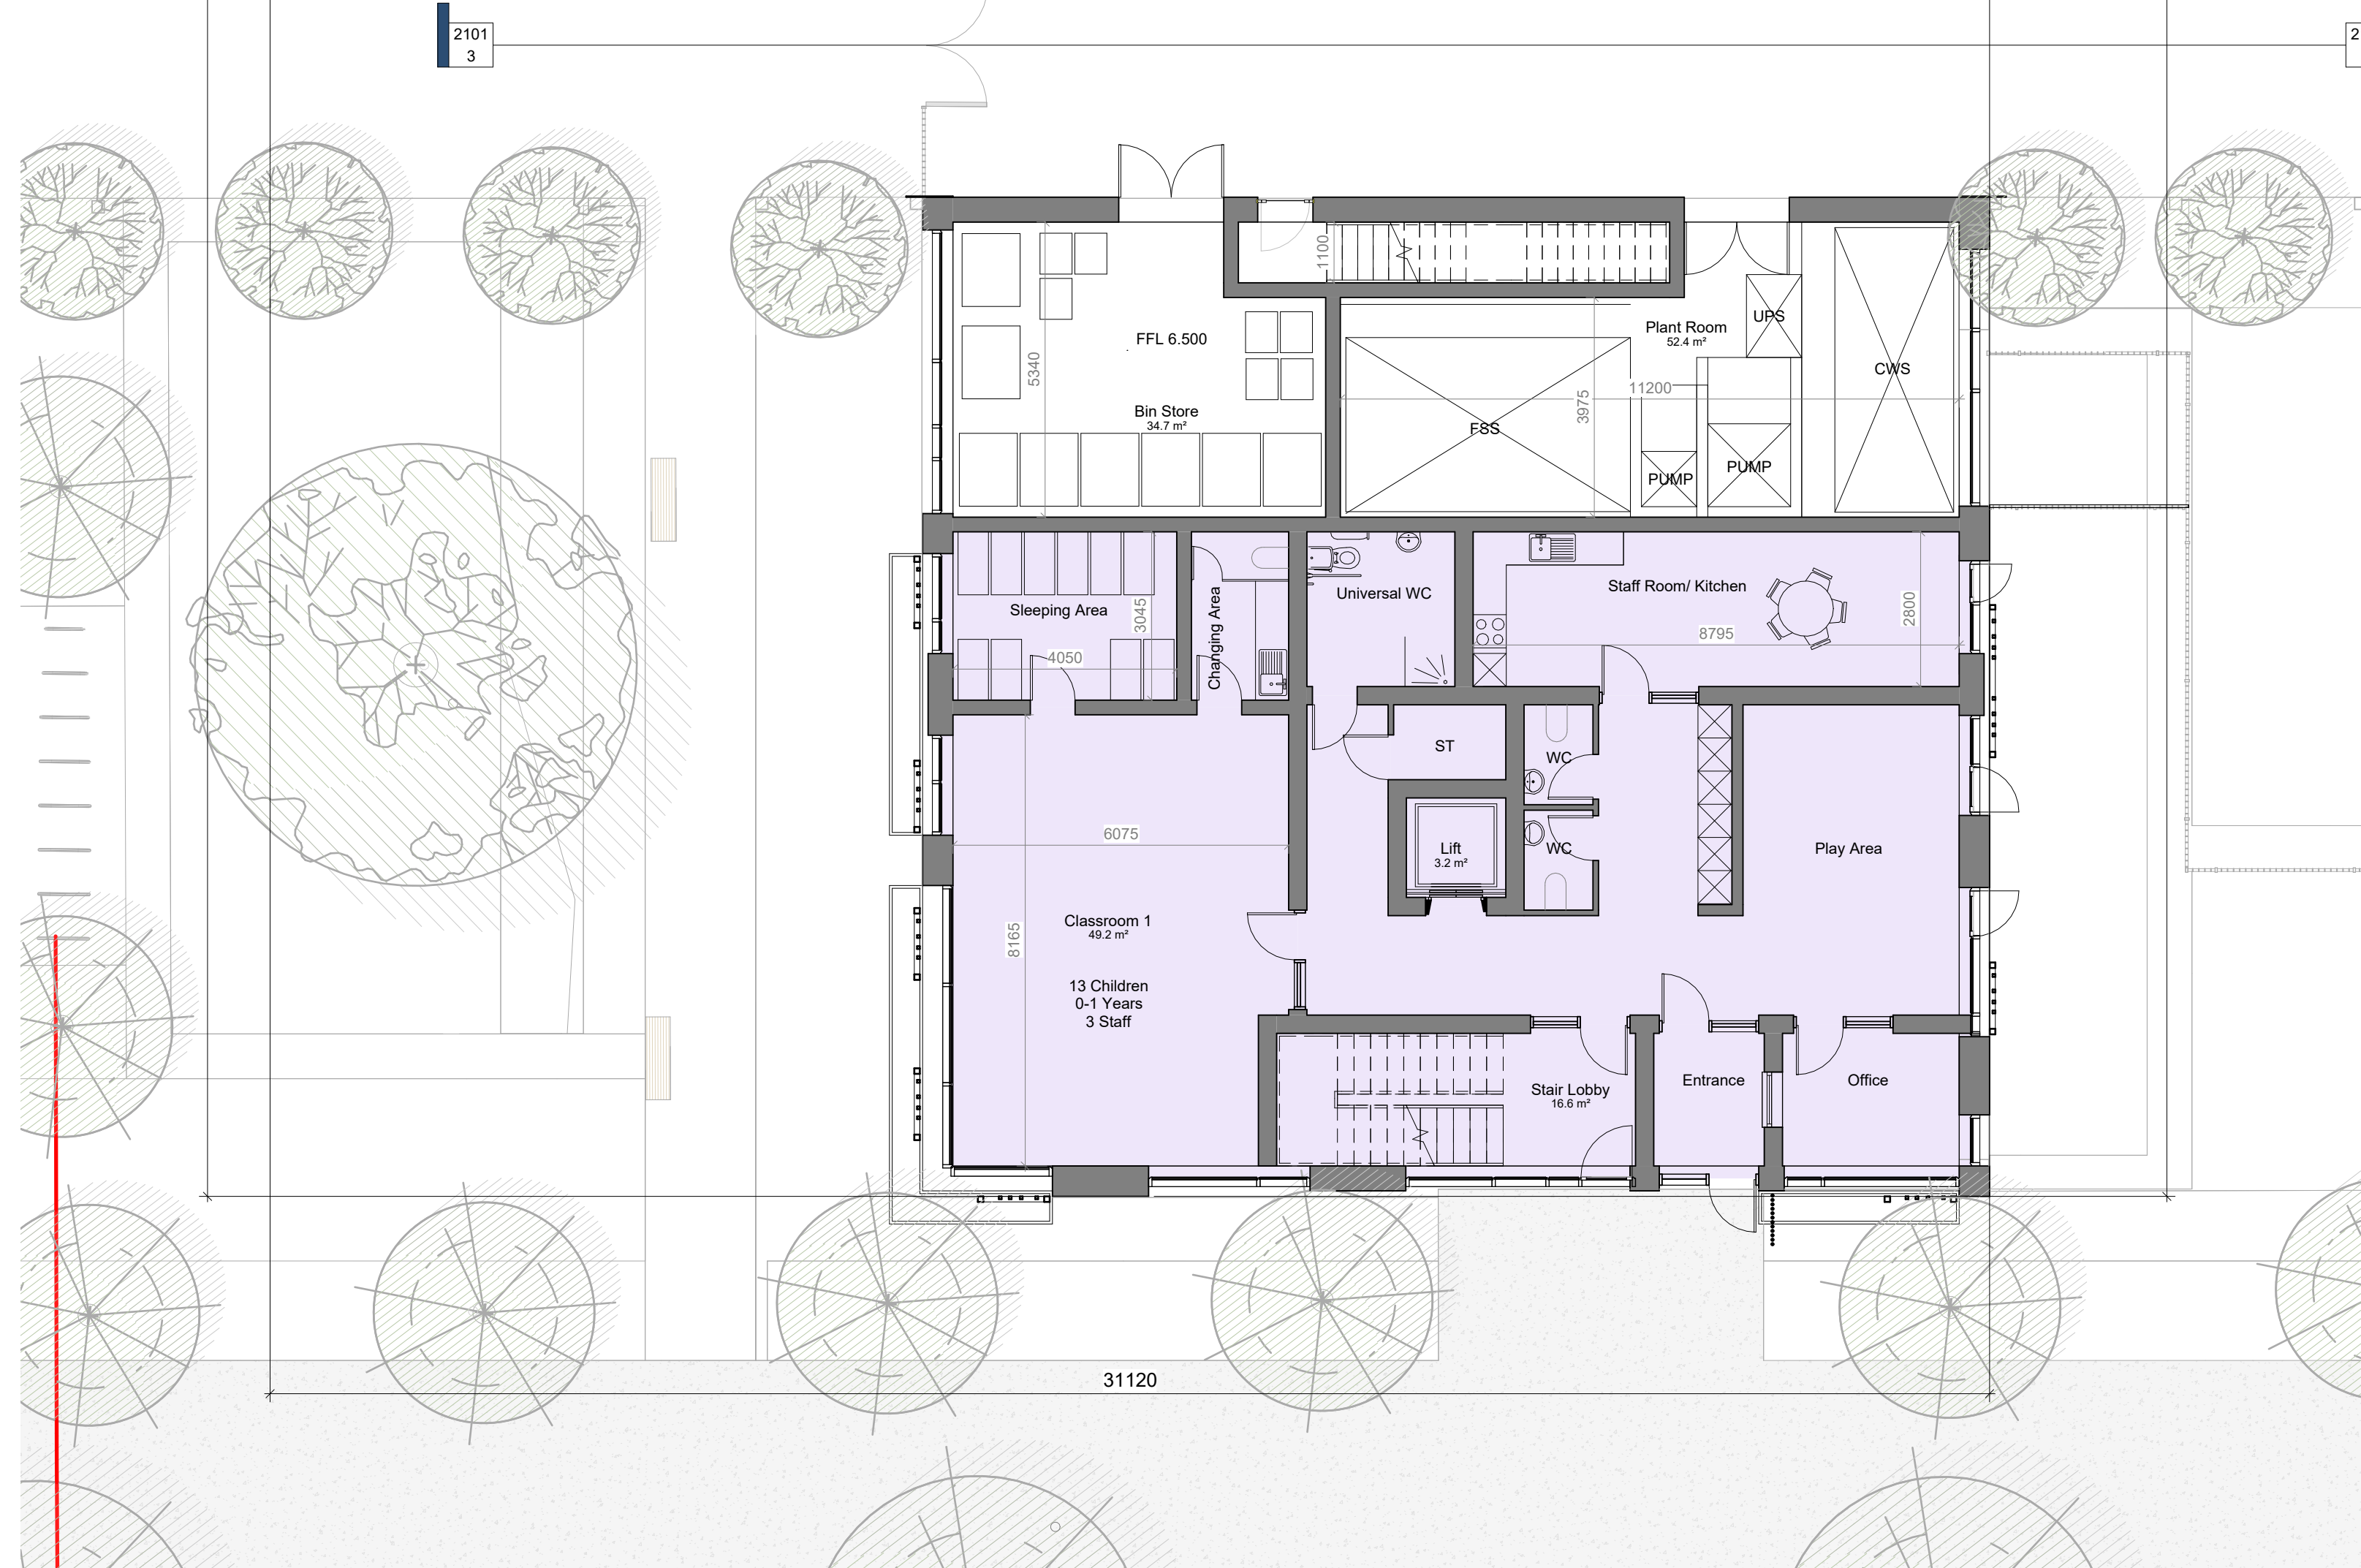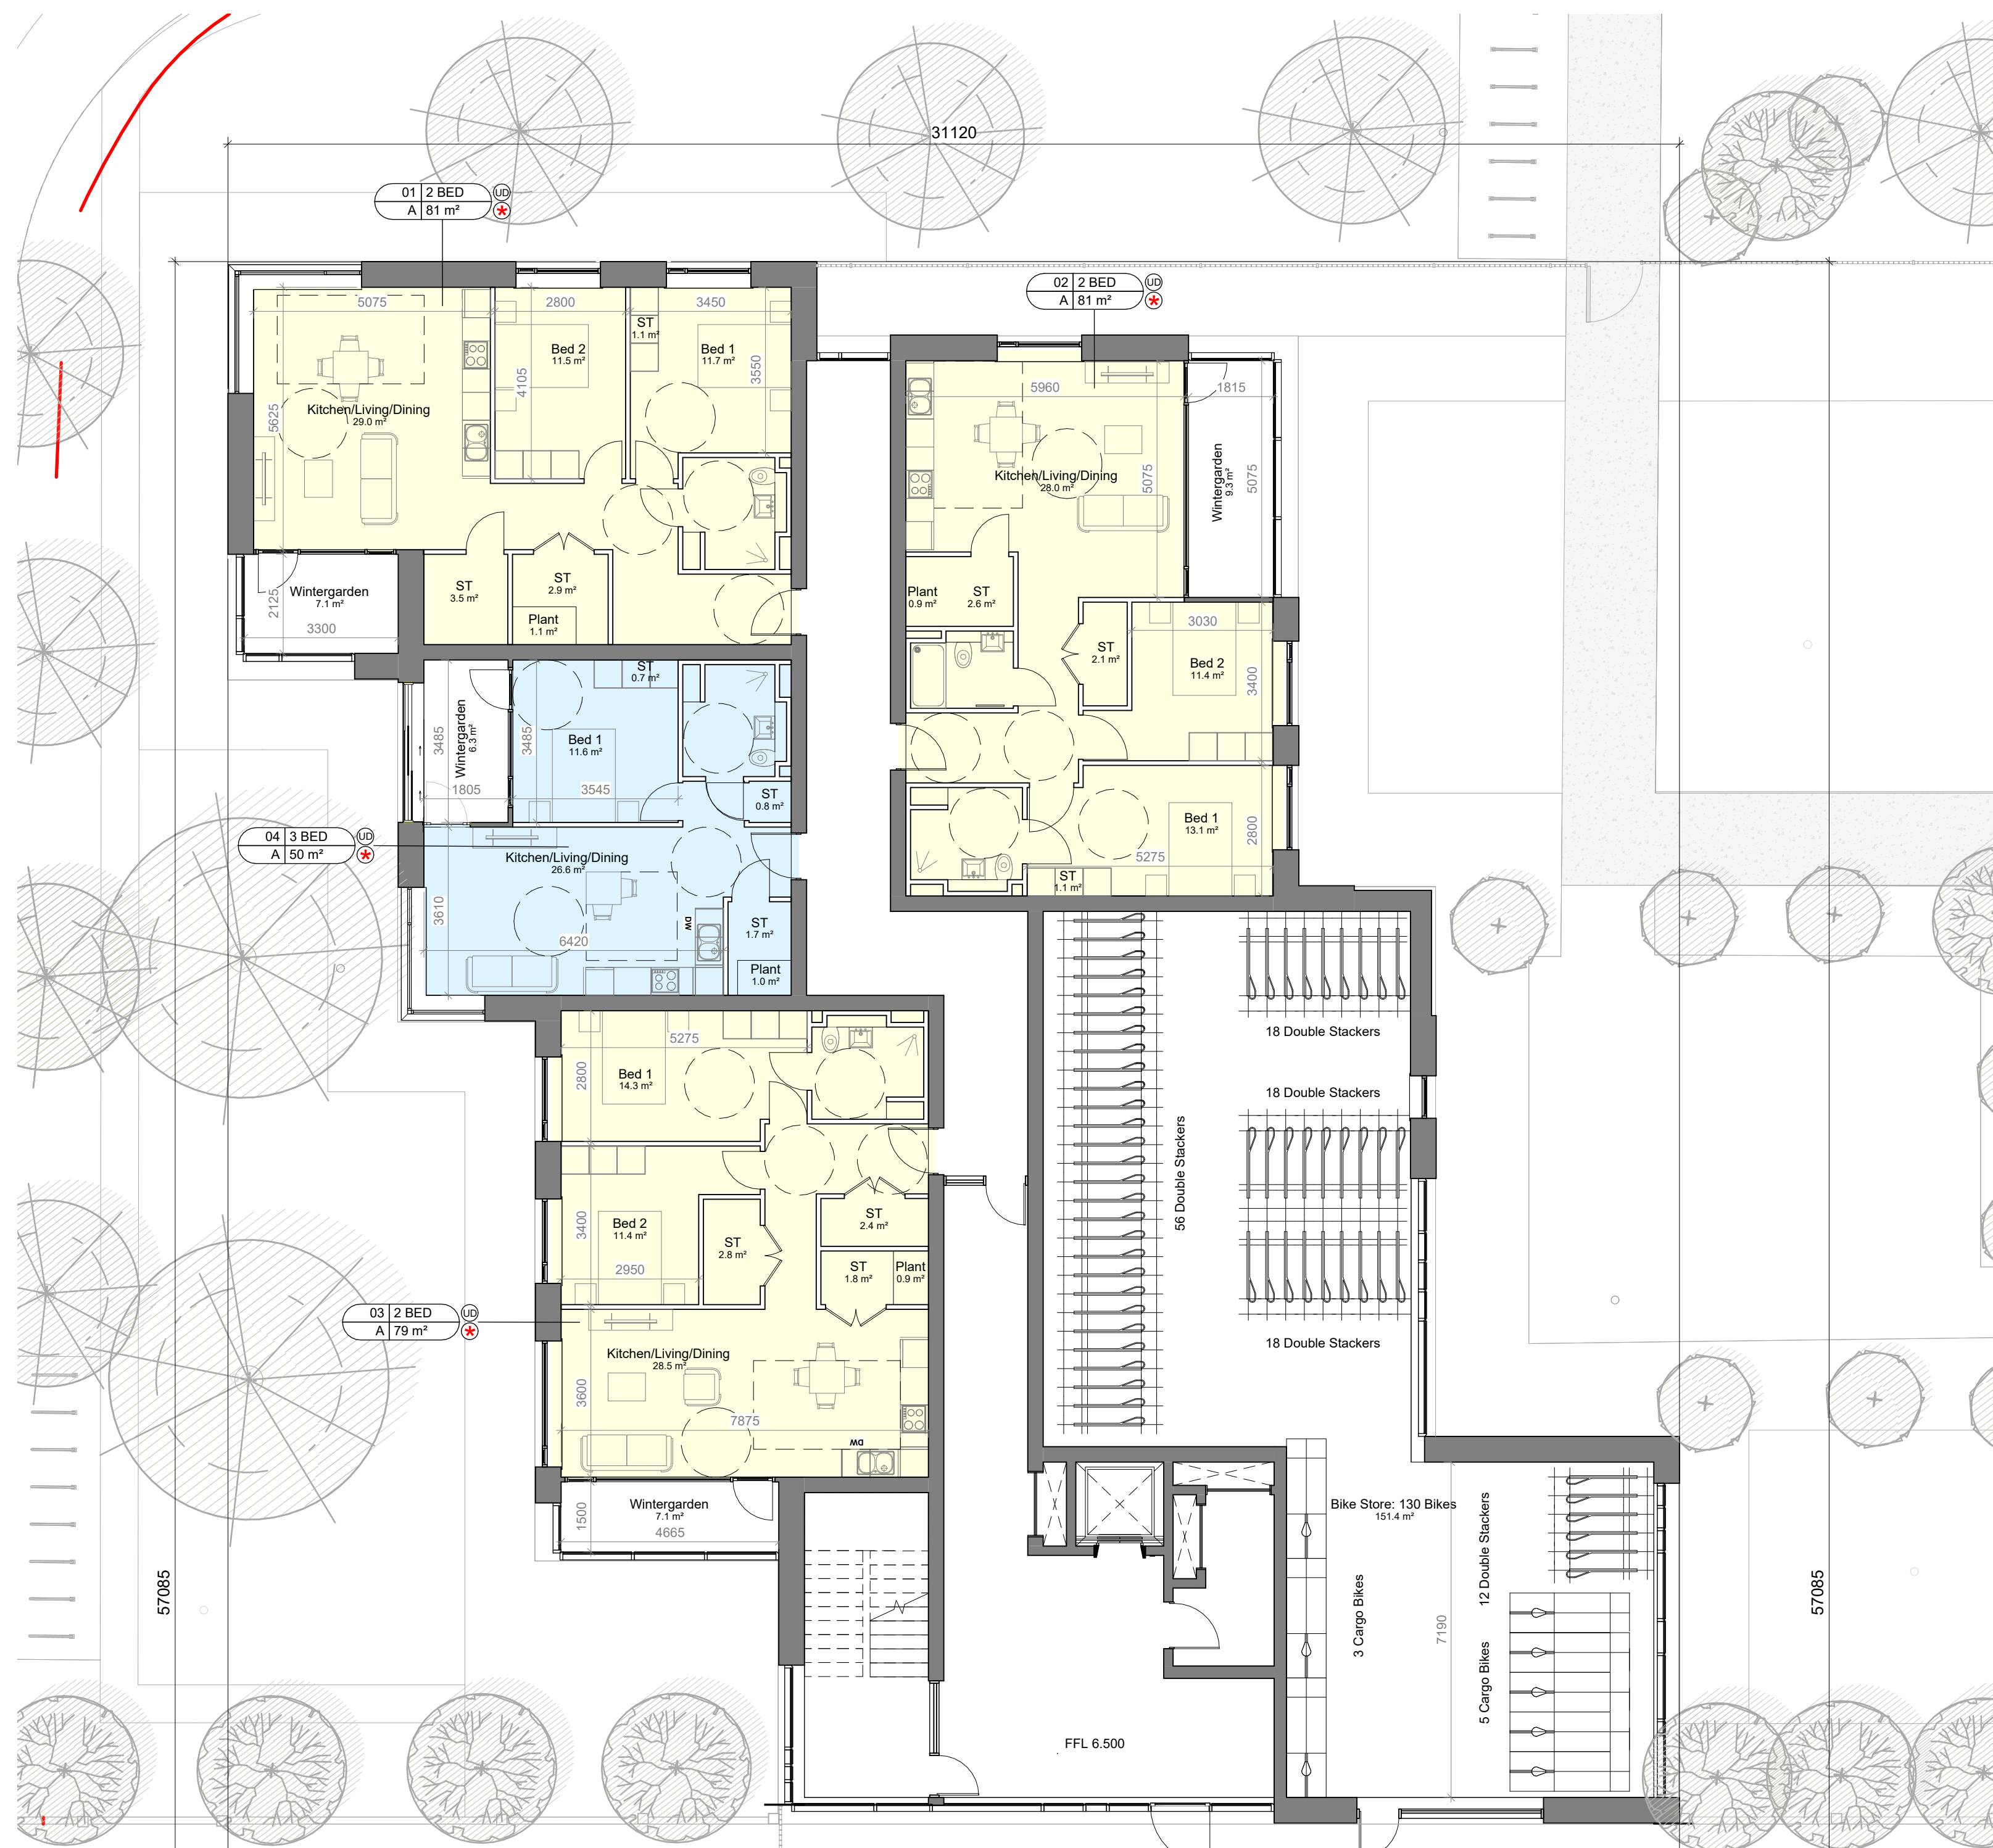

GROUND FLOOR
SCALE: 1 : 100

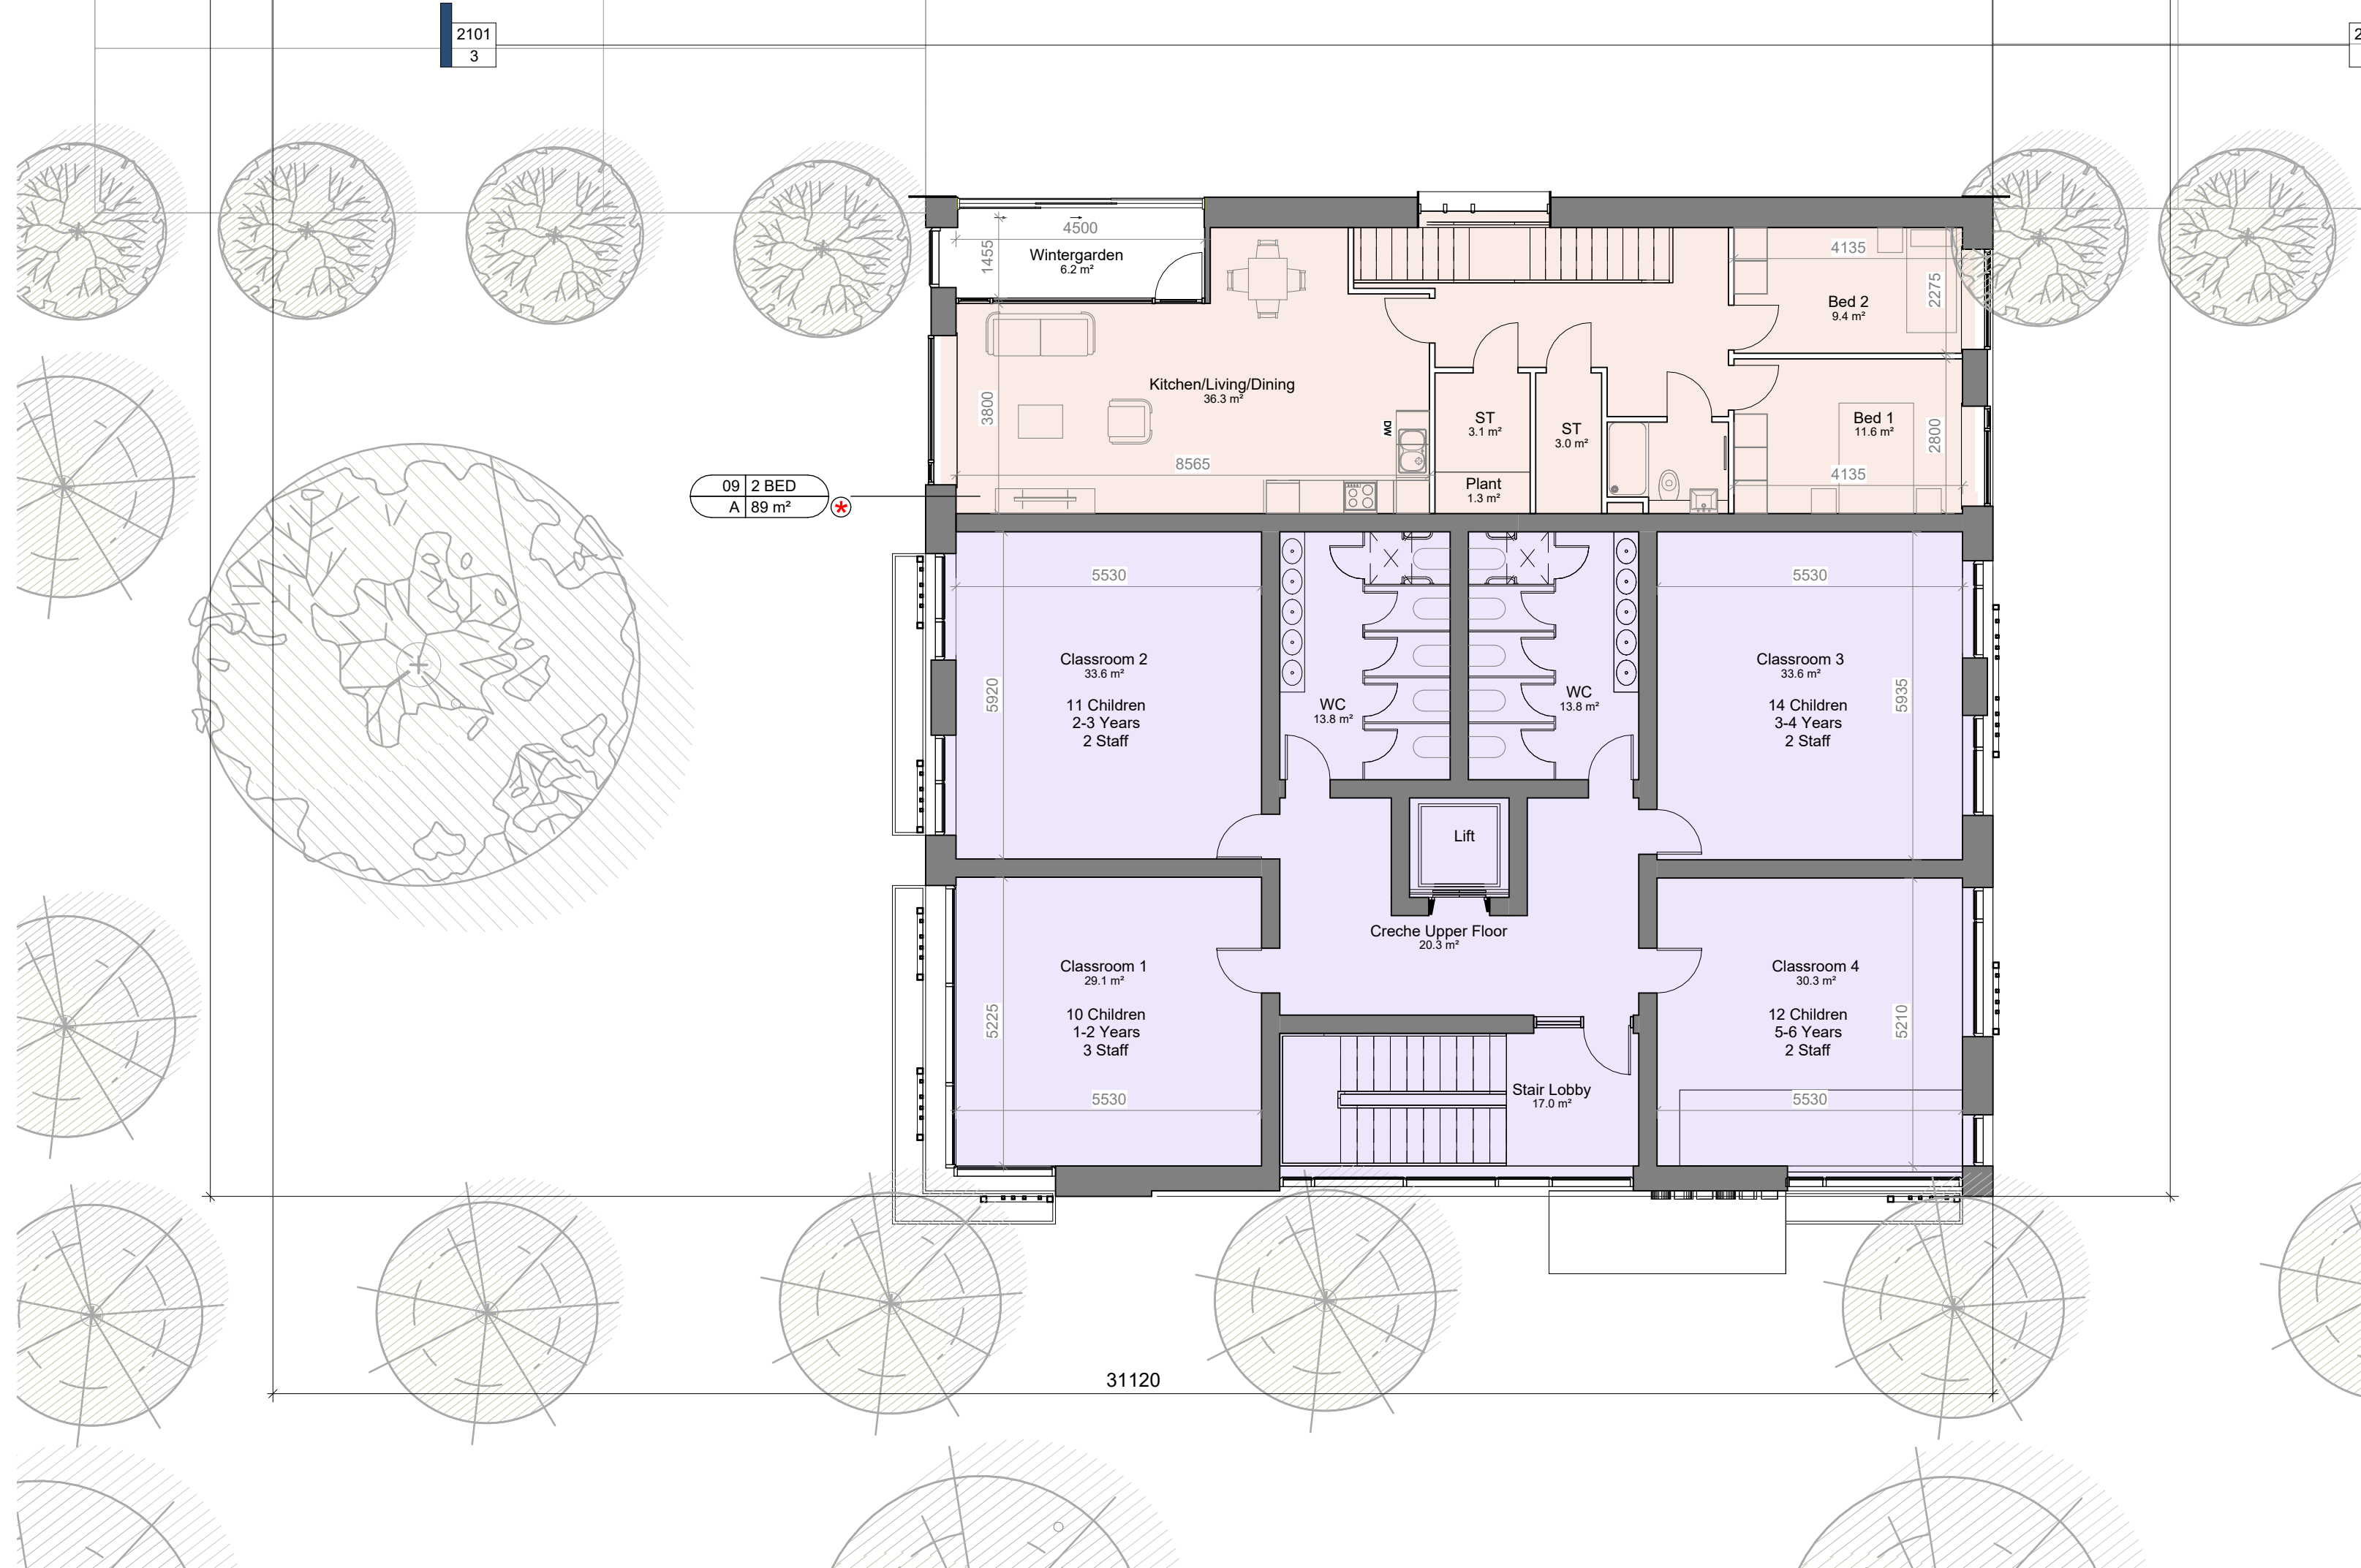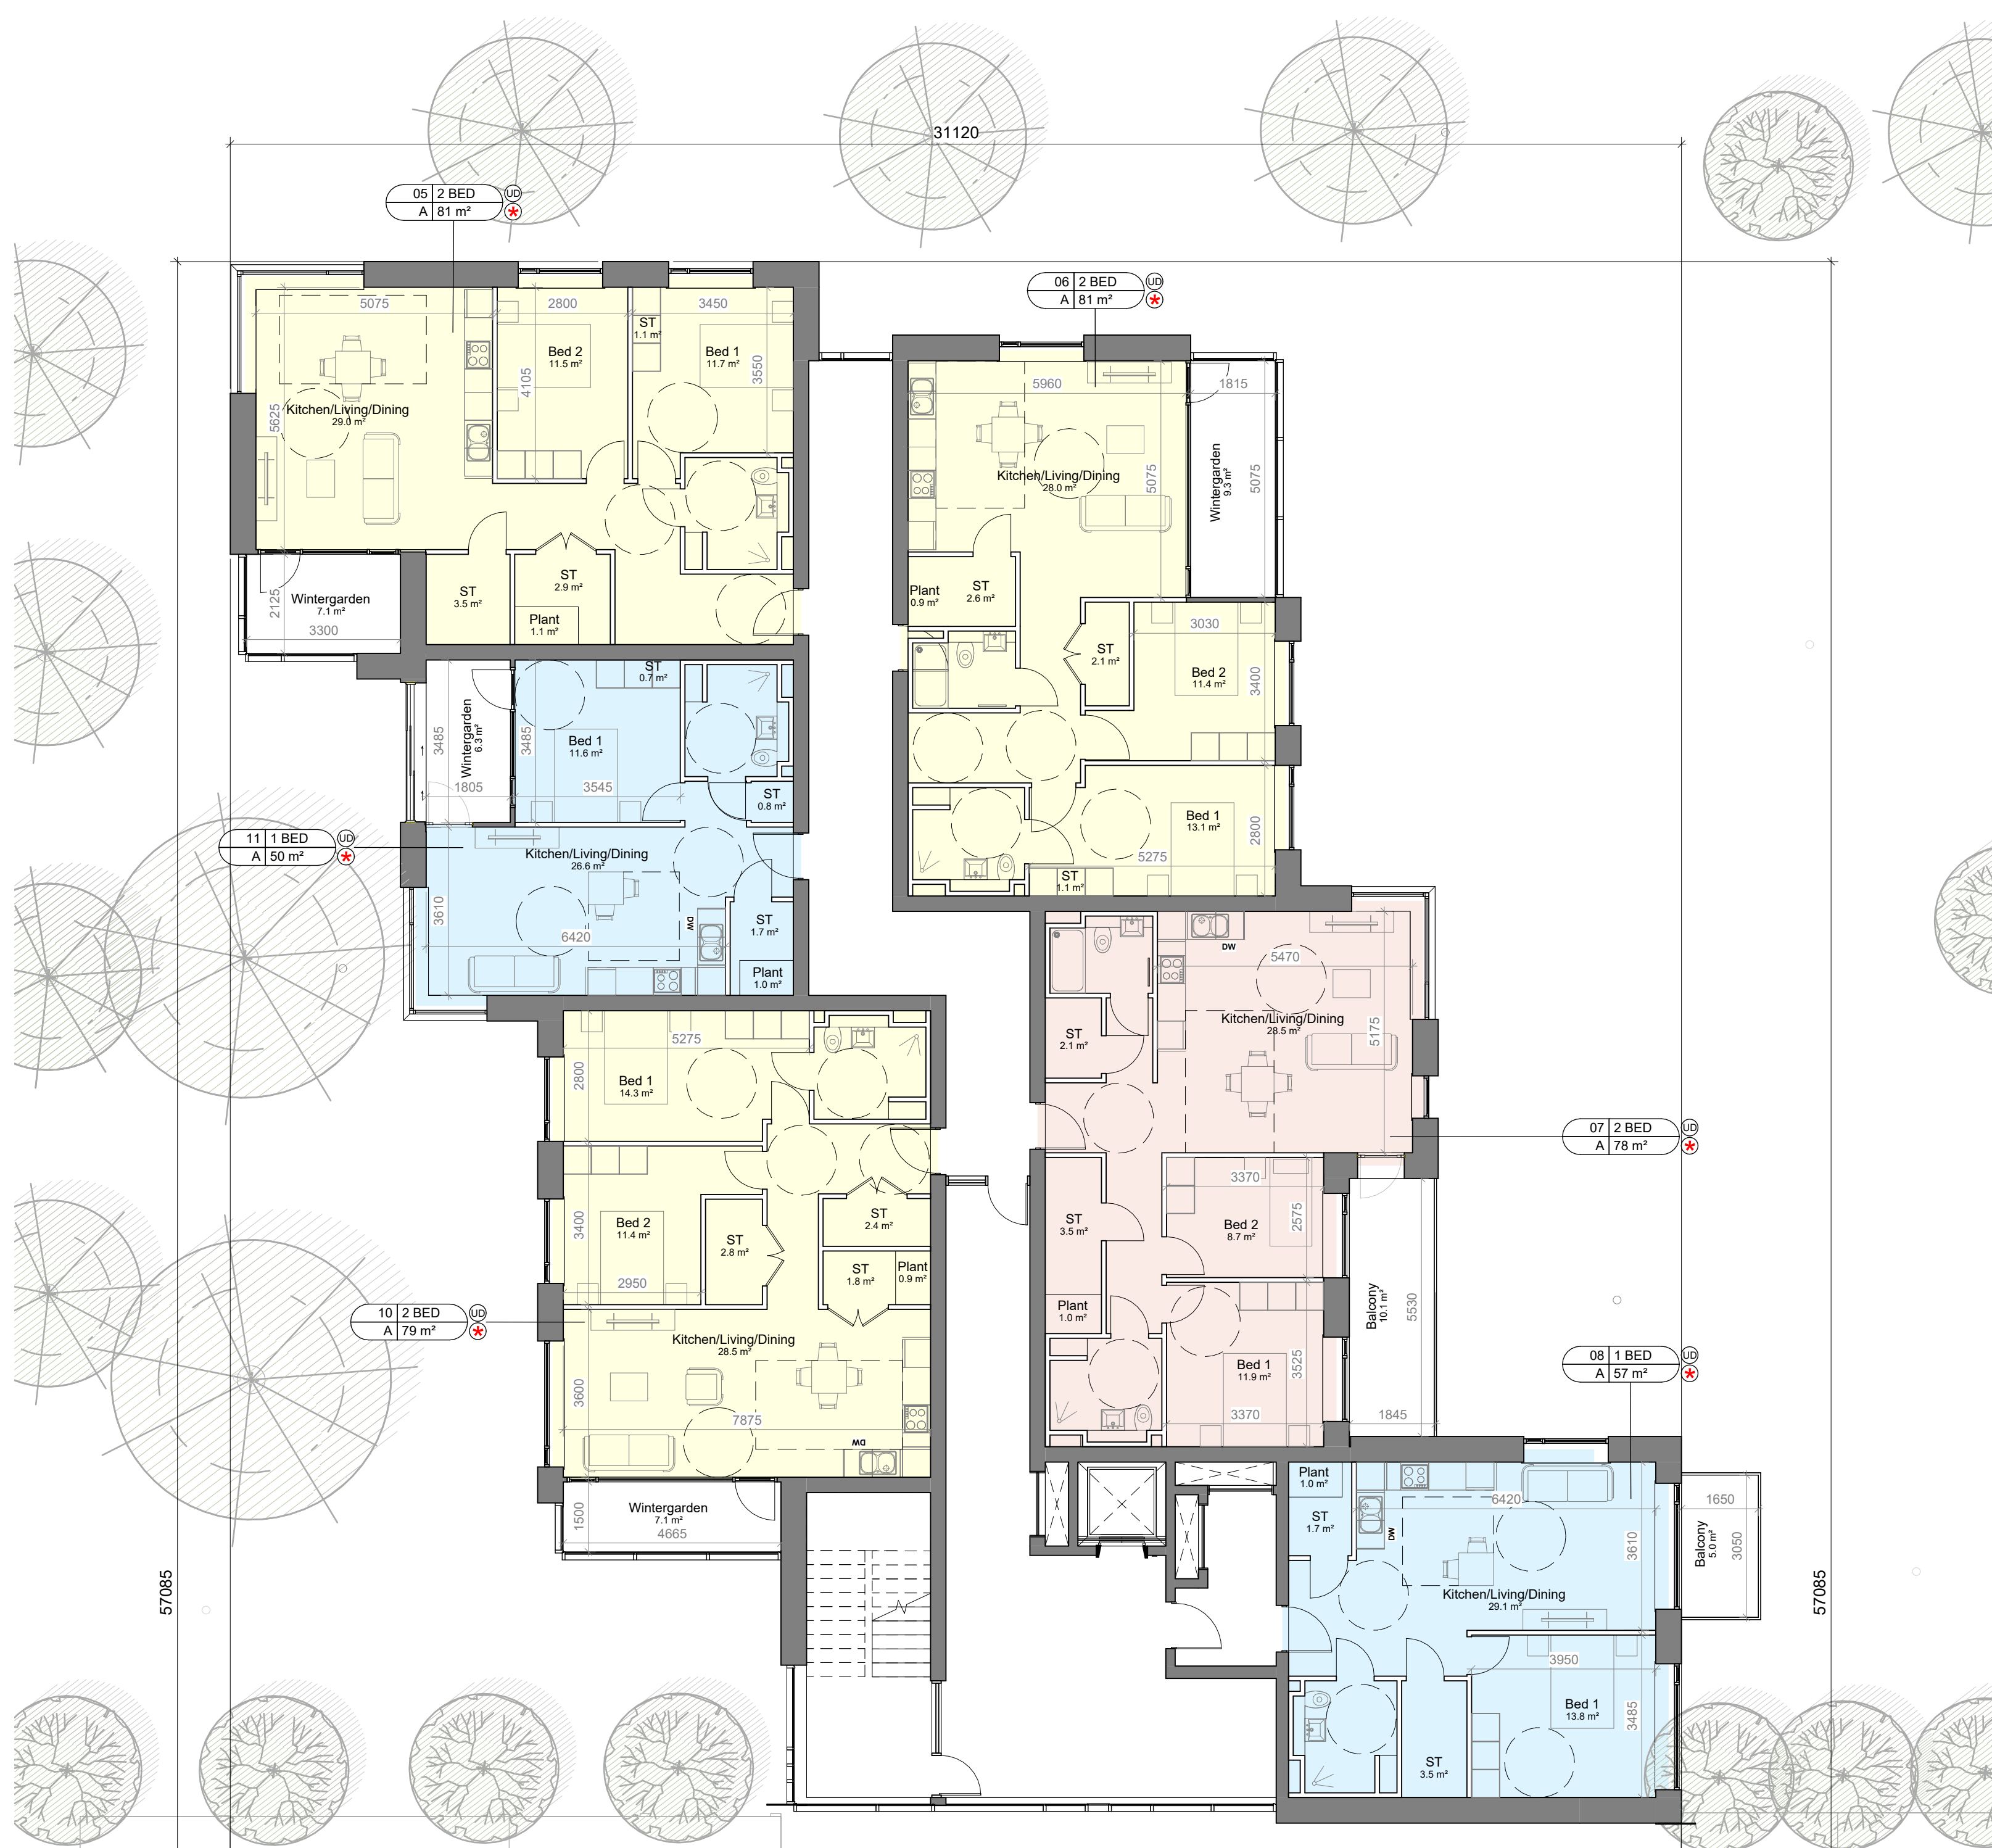

FIRST FLOOR
SCALE: 1 : 100

REV	DATE	DESCRIPTION	REVISIONS

LRD STAGE 3

CLIENT: JACKIE GREENE CONSTRUCTION LIMITED

GREENFIELDS SWORDS LRD

DRAWING TITLE: BLOCK A - GROUND AND FIRST FLOOR PLAN

DRAWING NUMBER	DATE	SCALE	REVISION	STATUS
SWO-MCORM-AR-00-DR-P4-ABA-1100	JUNE 2026	1:100	SWO	P4

No 1 Grantham Street, Dublin 8
D08 A69Y Tel: +353 (0)1 478 8700
Block A, Central Business Park
Tullamore, County Offaly, E55 Y9R1
Tel: +353 (0)51 932 3607
E: info@mcorm.com W: mcorm.com
ARCHITECTURE AND URBAN DESIGN
Figured dimensions only to be used. This drawing is copyright of MCORM Ltd. All information is shared
as per approved use in accordance with I.S. EN ISO 15022:2018. If Status Code
above is empty, this information has been shared as Status Code 30 - Work in Progress (WIP) / Draft.