


GENERAL NOTES


DO NOT SCALE FROM DRAWINGS. WORK TO FIGURED DIMENSIONS ONLY. ARCHITECT TO BE NOTIFIED OF ANY DISCREPANCIES.
THIS DRAWING TO BE READ IN CONJUNCTION WITH ALL ARCHITECT'S DRAWINGS, SPECIFICATIONS, CONSULTANTS DESIGN TEAM DRAWINGS AND SPECIFICATIONS.

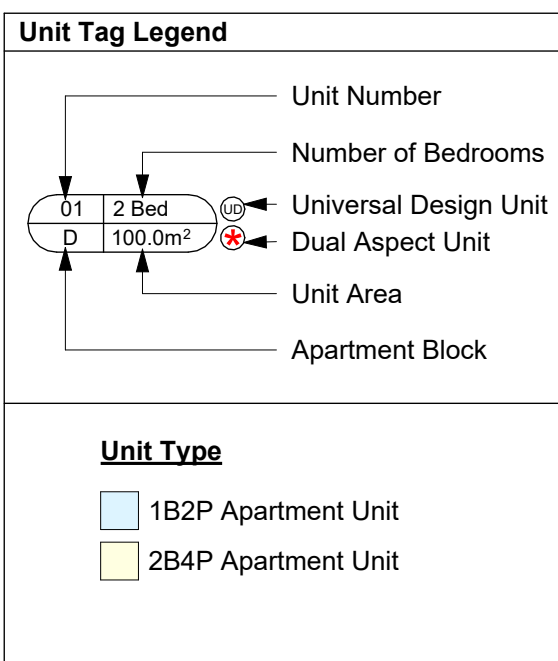

Key Plan
SCALE: 1 : 1500



SECOND FLOOR
SCALE: 1 : 100

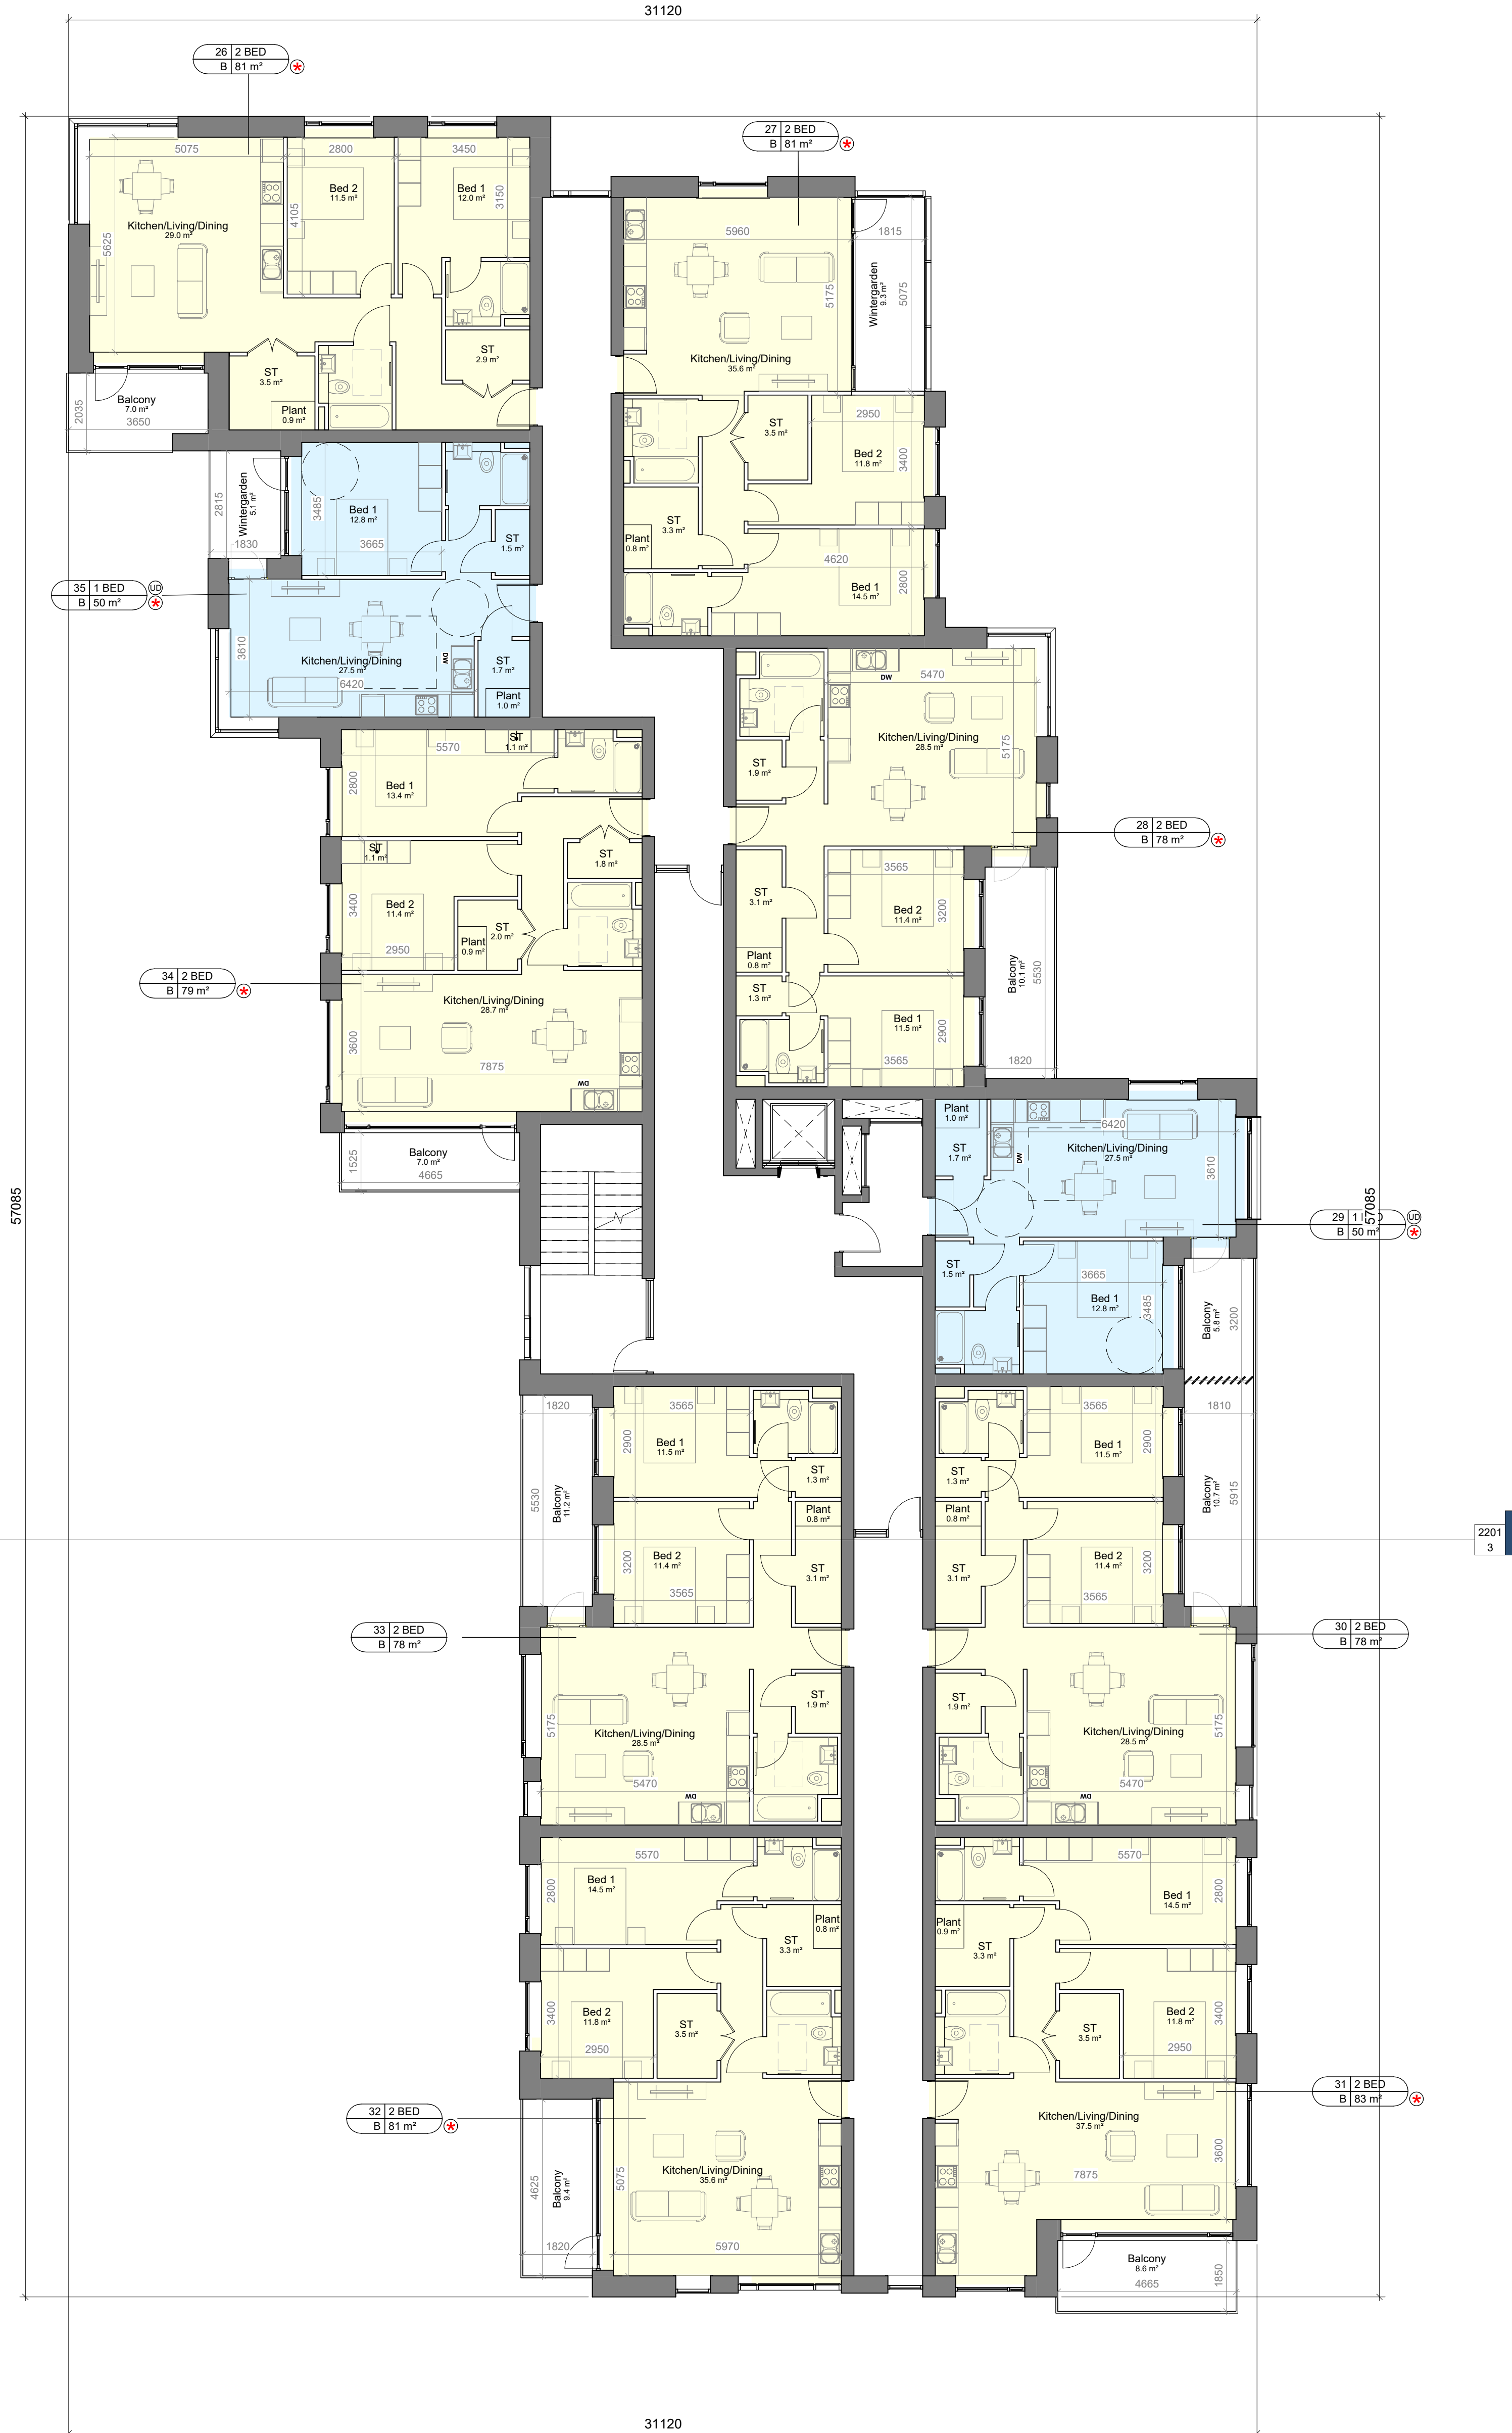

THIRD FLOOR
SCALE: 1 : 100

REV.	DATE	DESCRIPTION	REVISIONS

LRD STAGE 3

CLIENT: JACKIE GREENE CONSTRUCTION LIMITED

PROJECT: GREENFIELDS SWORDS LRD

DRAWING TITLE: BLOCK B- SECOND AND THIRD FLOOR PLAN

DRAWING NUMBER: SWO-MCORM-AR-00-DR-P4-ABB-1201

DATE: JUNE 2026

STATUS: P4

NO. 1 GRANTHAM STREET, DUBLIN 8

D08 A69Y Tel: +353 (0)1 478 8700

Block B, Central Business Park

Tullamore, County Offaly, R55 Y9P1

Tel: +353 (0)51 932 3607

E: info@mcorm.com W: mcorm.com

Figured dimensions only to be used. This drawing is copyright of MCORM Ltd. All information is shared as per approved use in accordance with I.S. EN ISO 15926-2:2018. If Status Code above is empty, this information has been shown as Status Code 30 - Work in Progress (WIP) / Draft.