

GENERAL NOTES

DO NOT SCALE FROM DRAWINGS. WORK TO FIGURED DIMENSIONS.
ONLY ARCHITECT TO BE NOTIFIED OF ANY DISCREPANCIES.
THIS DRAWING TO BE READ IN CONJUNCTION WITH ALL
ARCHITECT'S DRAWINGS, SPECIFICATIONS, CONSULTANTS
DESIGN TEAM DRAWINGS AND SPECIFICATIONS.




Key Plan
SCALE: 1 : 1500

Unit Tag Legend


Unit Number
Number of Bedrooms
Universal Design Unit
Dual Aspect Unit
Unit Area
Apartment Block

Unit Type

1B3P Apartment Unit
2B3P Apartment Unit
2B4P Apartment Unit

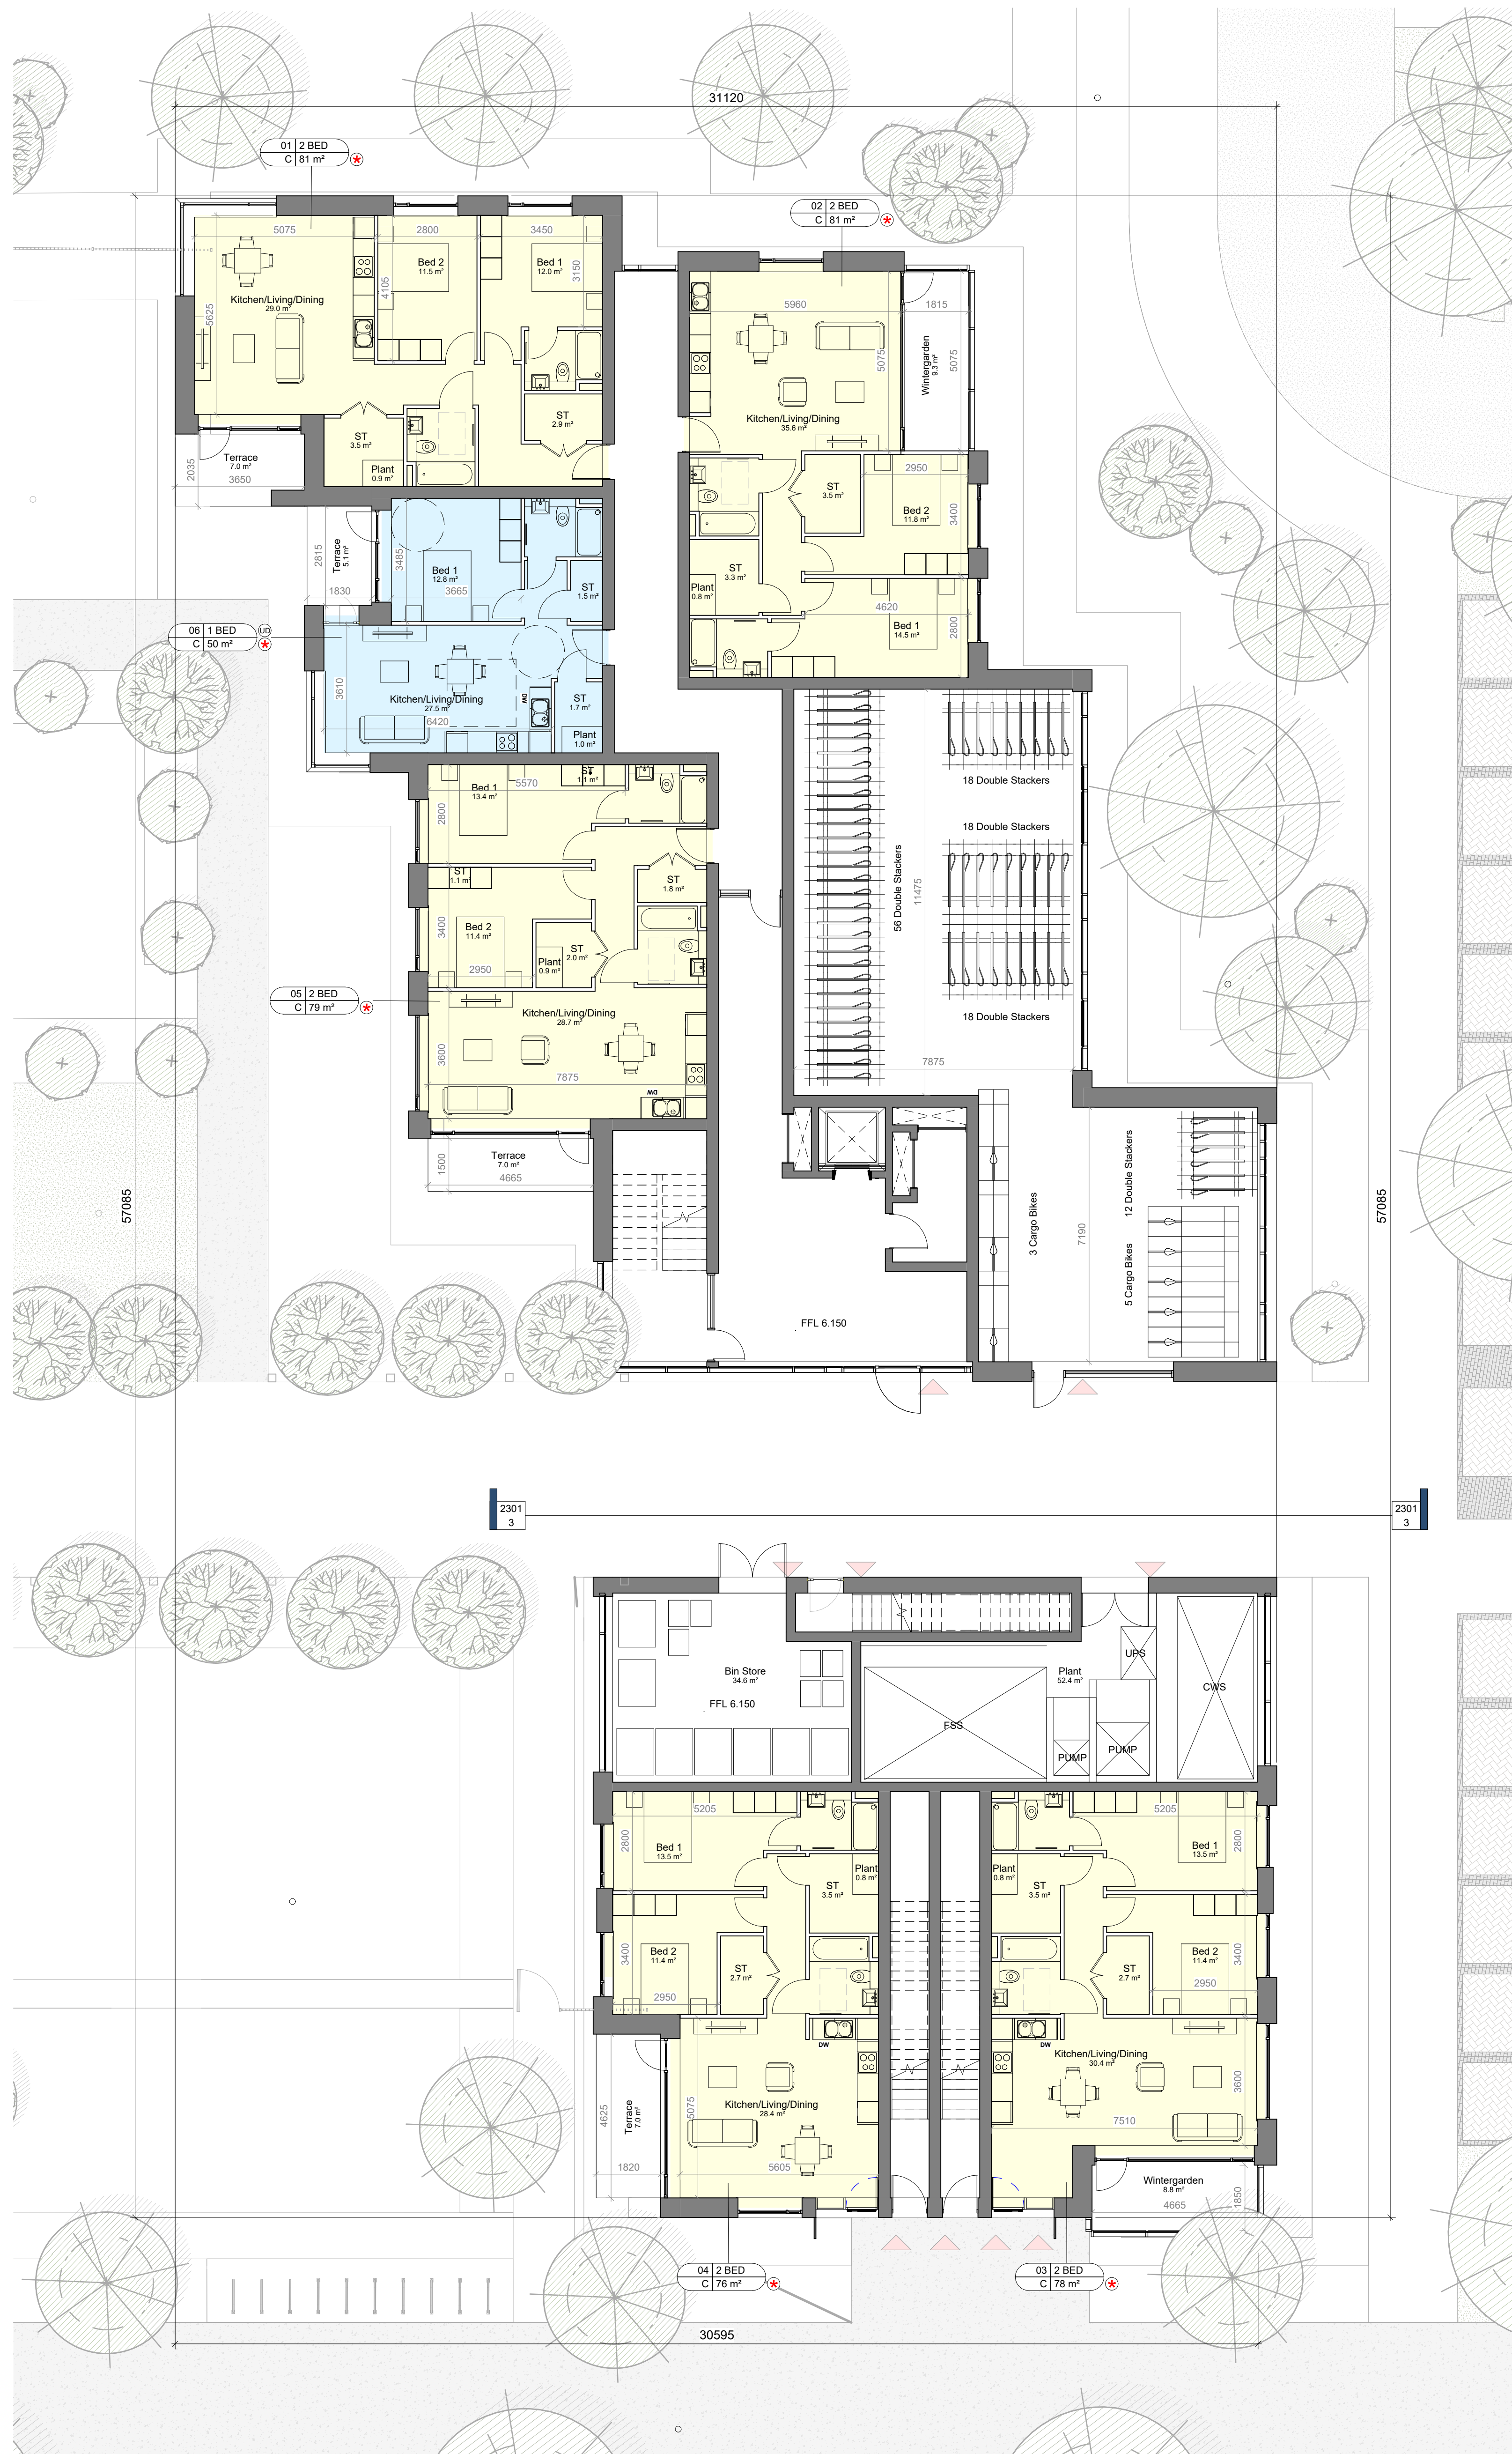

GROUND FLOOR
SCALE: 1 : 100

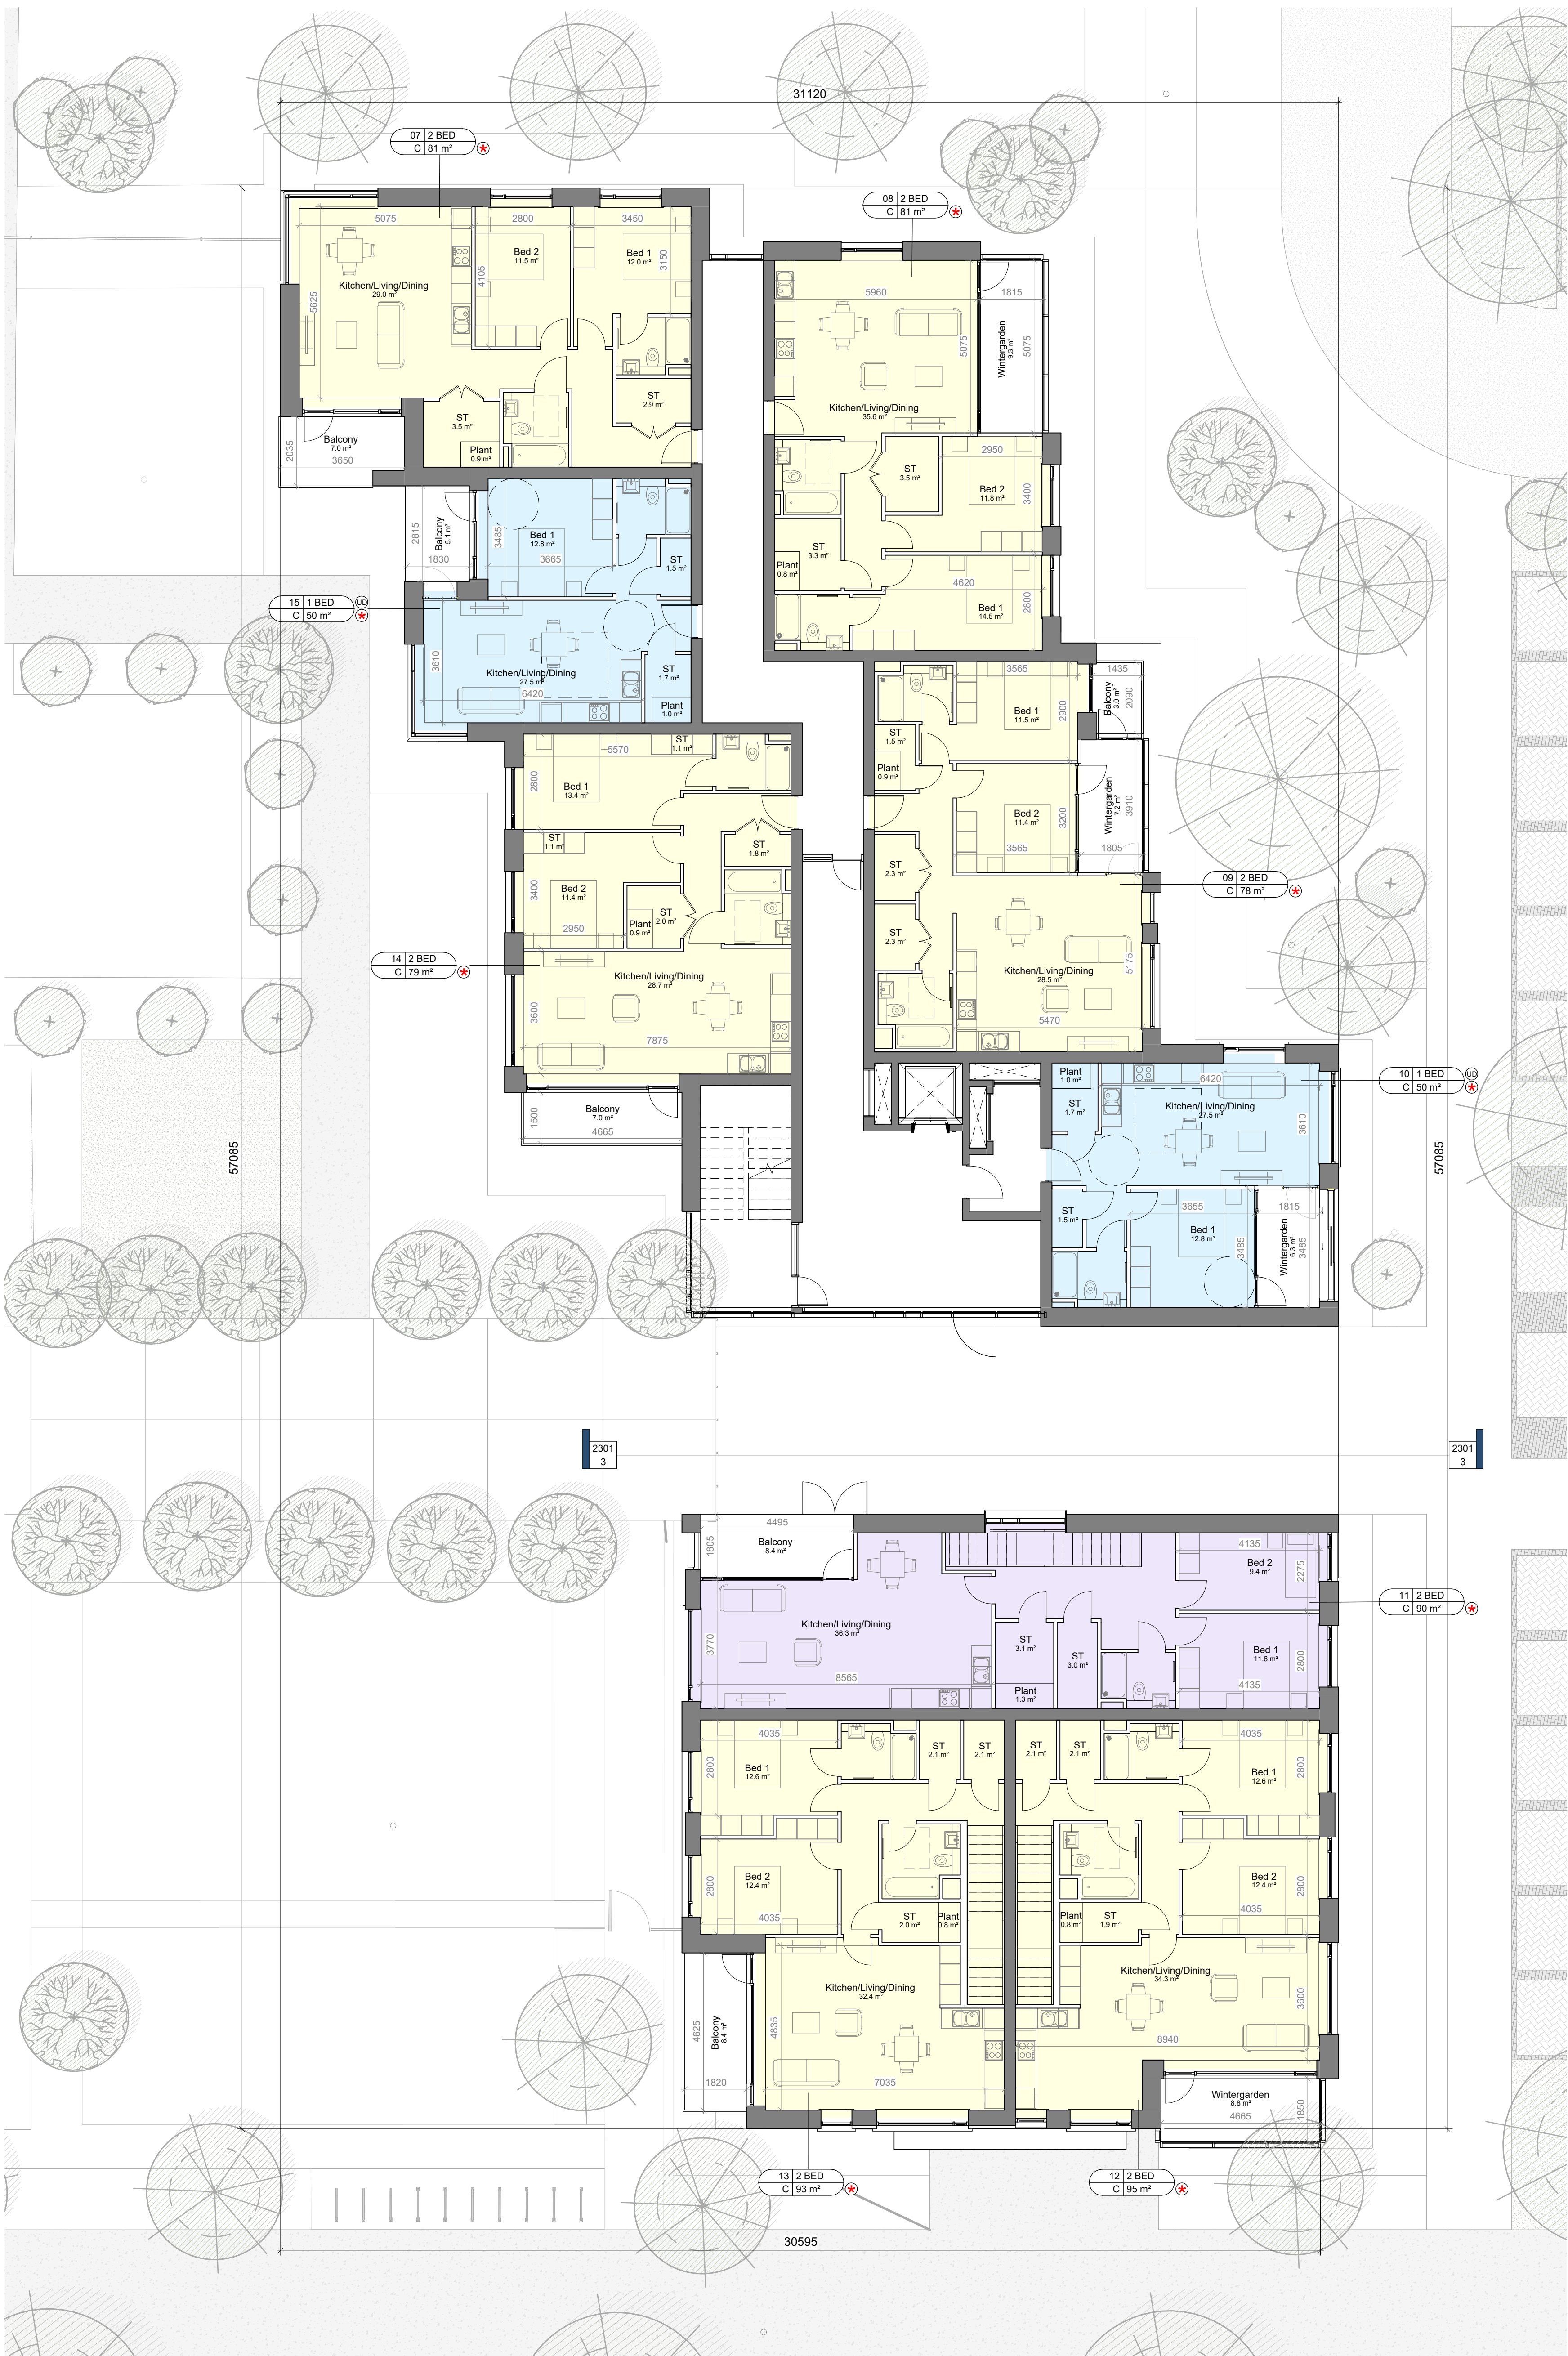

FIRST FLOOR
SCALE: 1 : 100

LRD STAGE 3

CLIENT: JACKIE GREENE CONSTRUCTION LIMITED

GREENFIELDS SWORDS LRD

BLOCK C- GROUND AND FIRST FLOOR PLAN

DRAWING TITLE: BLOCK C- GROUND AND FIRST FLOOR PLAN
DATE: 11/06/2024
SCALE: 1:100
JH PMcN
SWO-MCORM-AR-00-DR-P4-ABC-1300
STATUS: P4

McORM
ARCHITECTURE
AND URBAN DESIGN
No 1 Grantham Street, Dublin 8
D08 A6P7 Tel: +353 (0)1 478 8700
Block 6, Central Business Park
Tullamore, County Offaly, E55 Y9R1
Tel: +353 (0)51 932 3607
E: info@mcorm.com W: mcorm.com
Signed dimensions only to be used. This drawing is copyright of McORM Ltd. All information is shared
as per approved use in accordance with I.S. EN ISO 15022:2018. If Status Code
above is empty, this information has been shared as Status Code 30 - Work in Progress (WIP) Only.