

GENERAL NOTES

DO NOT SCALE FROM DRAWINGS. WORK TO FIGURED DIMENSIONS.
ONLY ARCHITECT TO BE NOTIFIED OF ANY DISCREPANCIES.
THIS DRAWING TO BE READ IN CONJUNCTION WITH ALL
ARCHITECT'S DRAWINGS, SPECIFICATIONS, CONSULTANTS
DESIGN TEAM DRAWINGS AND SPECIFICATIONS.



Key Plan
SCALE: 1 : 1500


Unit Tag Legend

Unit Number
Number of Bedrooms
Universal Design Unit
Dual Aspect Unit
Unit Area
Apartment Block

Unit Type

1B2P Apartment Unit

2B4P Apartment Unit

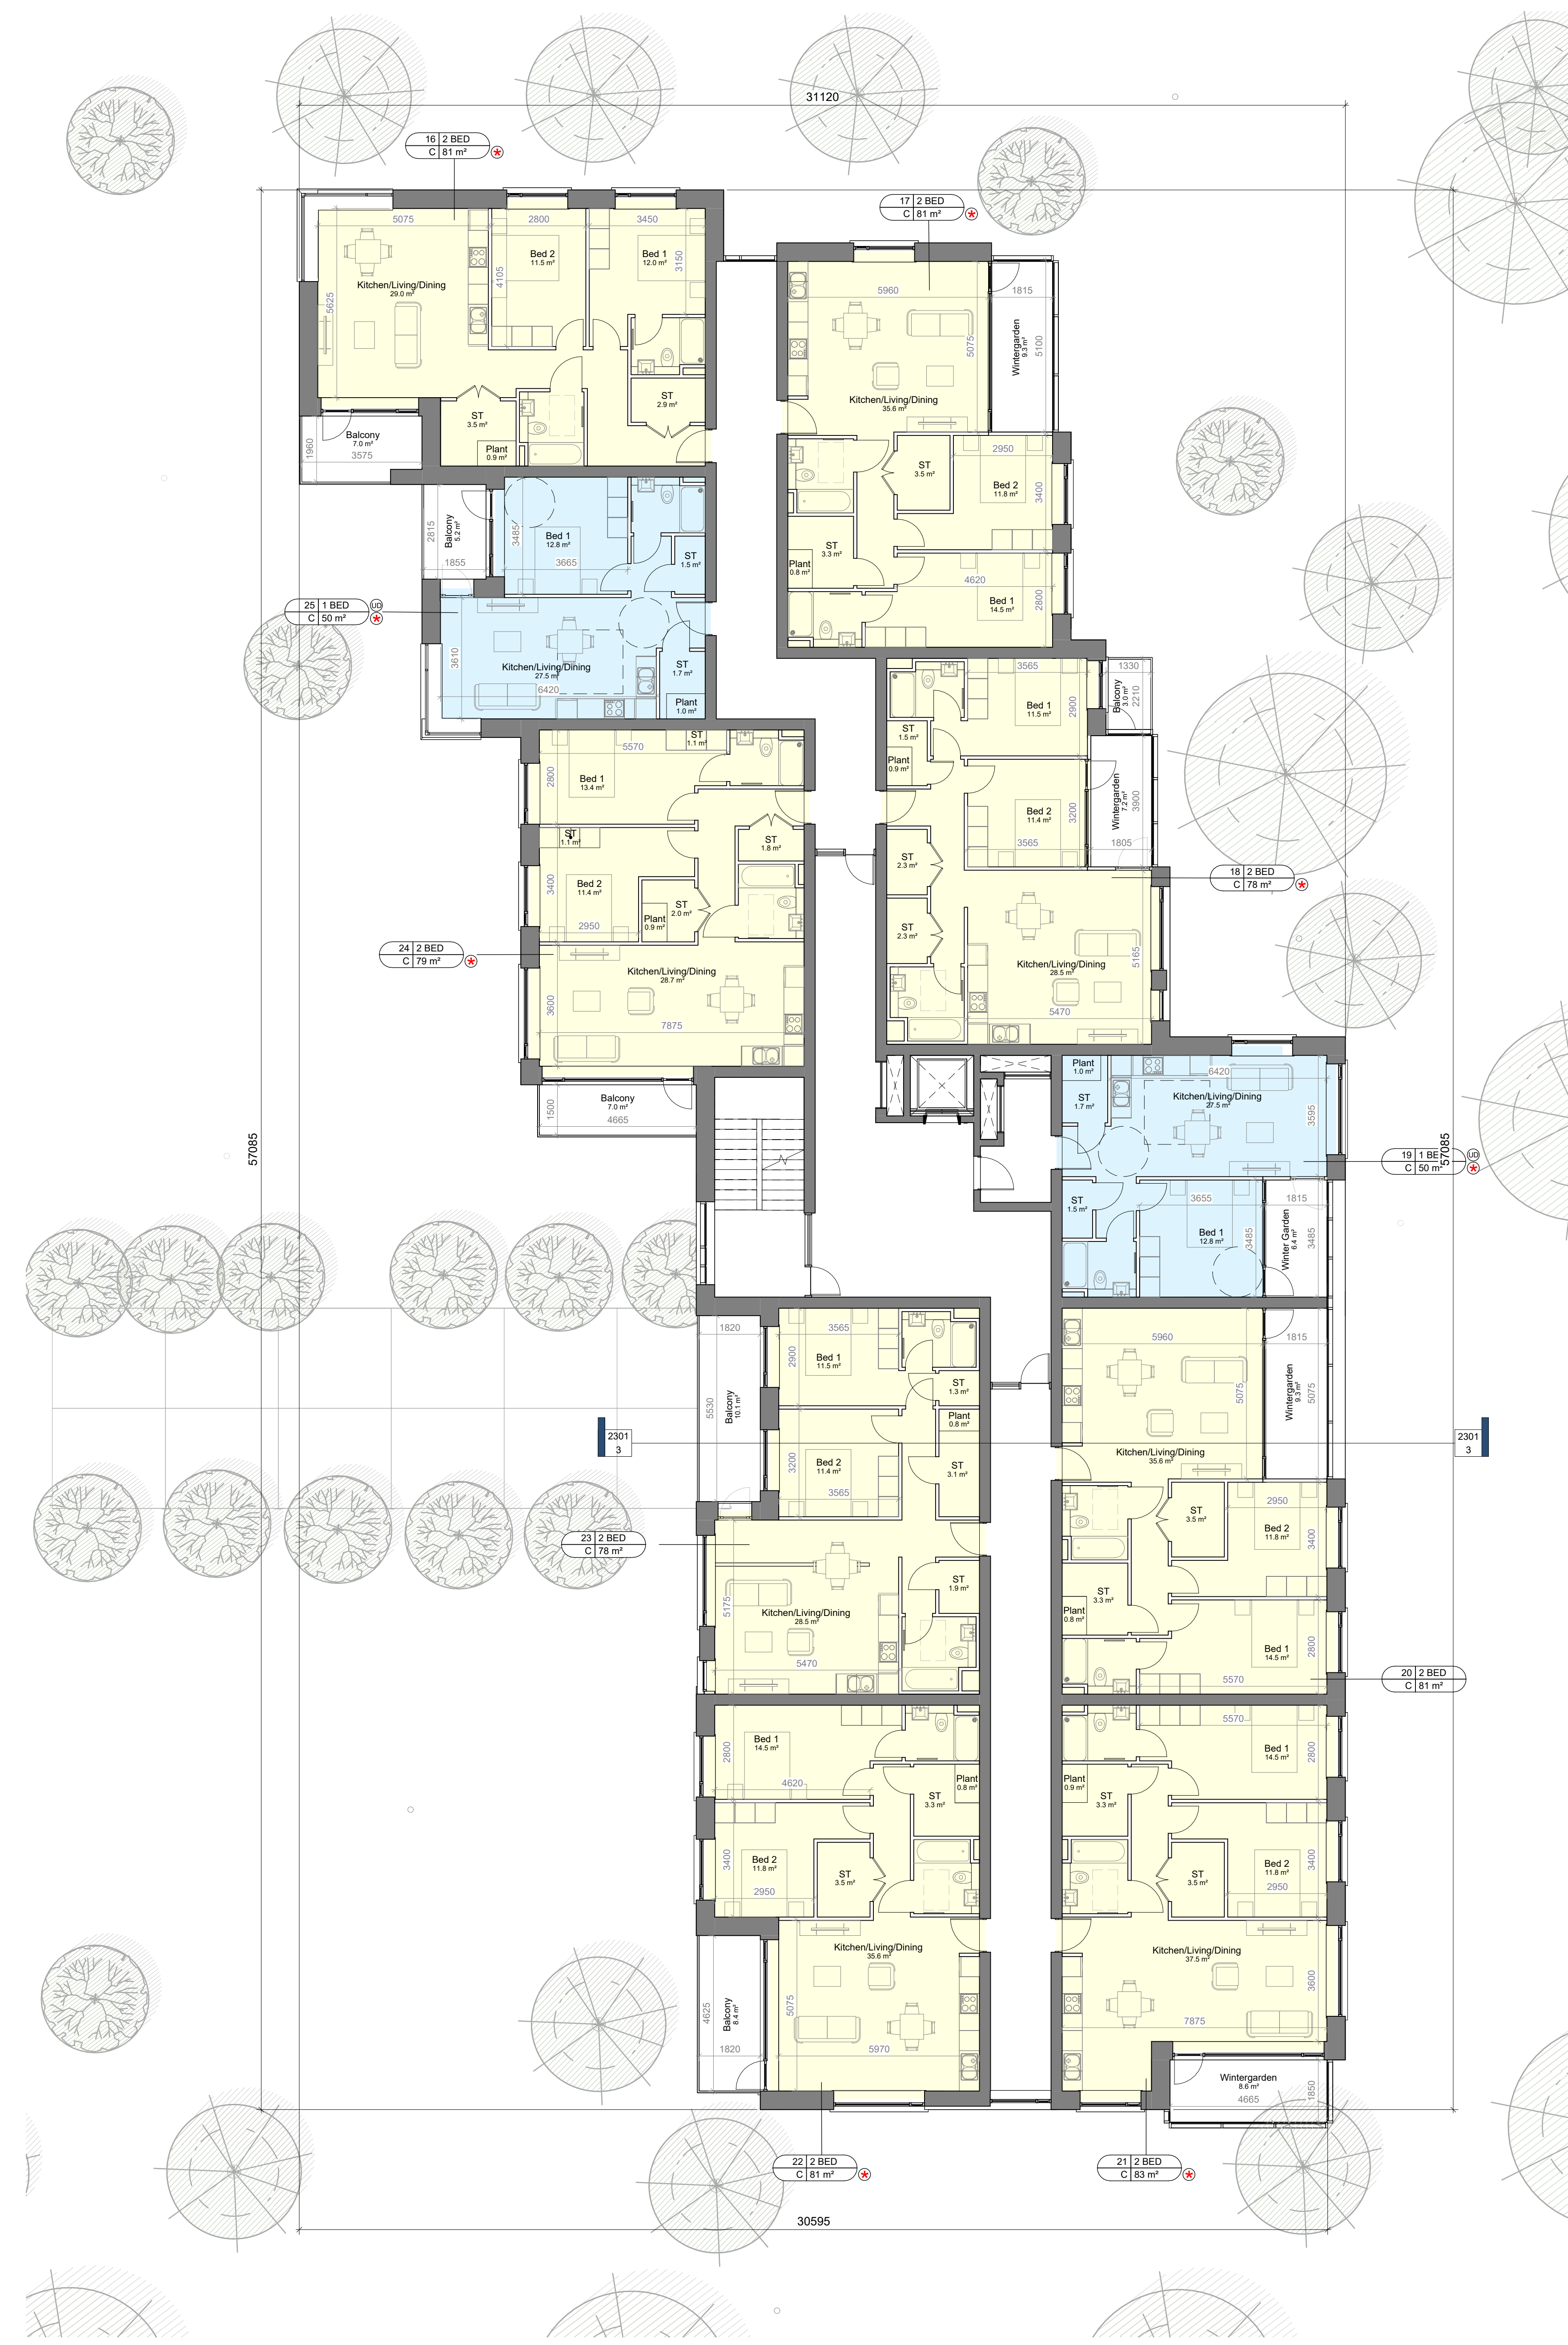

SECOND FLOOR

SCALE: 1 : 100



THIRD FLOOR

SCALE: 1 : 100

REV.	DATE	DESCRIPTION	REVISIONS

LRD STAGE 3

CLIENT: JACKIE GREENE CONSTRUCTION LIMITED

DESIGNER: GREENFIELDS SWORDS LRD

DRAWING TITLE: BLOCK C- SECOND AND THIRD FLOOR PLAN

DRAWING NUMBER: SWO-MCORM-AR-00-DR-P4-ABC-1301

DATE: JUNE 26, 2018

STATUS: P4

NO. 1 GRANTHAM STREET, DUBLIN 8

ARCHITECTURE AND URBAN DESIGN

Figured dimensions only to be used. This drawing is copyright of MCORM LRD. All information is shared as per approved use in accordance with I.S. EN ISO 19502-2:2018. If Status Code above is empty, this information has been shared as Status Code 30 - Work in Progress (WIP) / Draft.