

GENERAL NOTES


DO NOT SCALE FROM DRAWINGS. WORK TO FIGURED DIMENSIONS.
ONLY ARCHITECT TO BE NOTIFIED OF ANY DISCREPANCIES.
THIS DRAWING TO BE READ IN CONJUNCTION WITH ALL
ARCHITECT'S DRAWINGS, SPECIFICATIONS, CONSULTANTS
DESIGN TEAM DRAWINGS AND SPECIFICATIONS.



Key Plan


SCALE: 1 : 1500

Unit Tag Legend

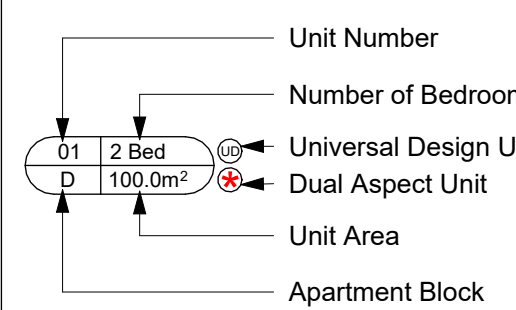

Unit Type

- 1B2P Apartment Unit
- 2B4P Apartment Unit
- 3B5P Apartment Unit

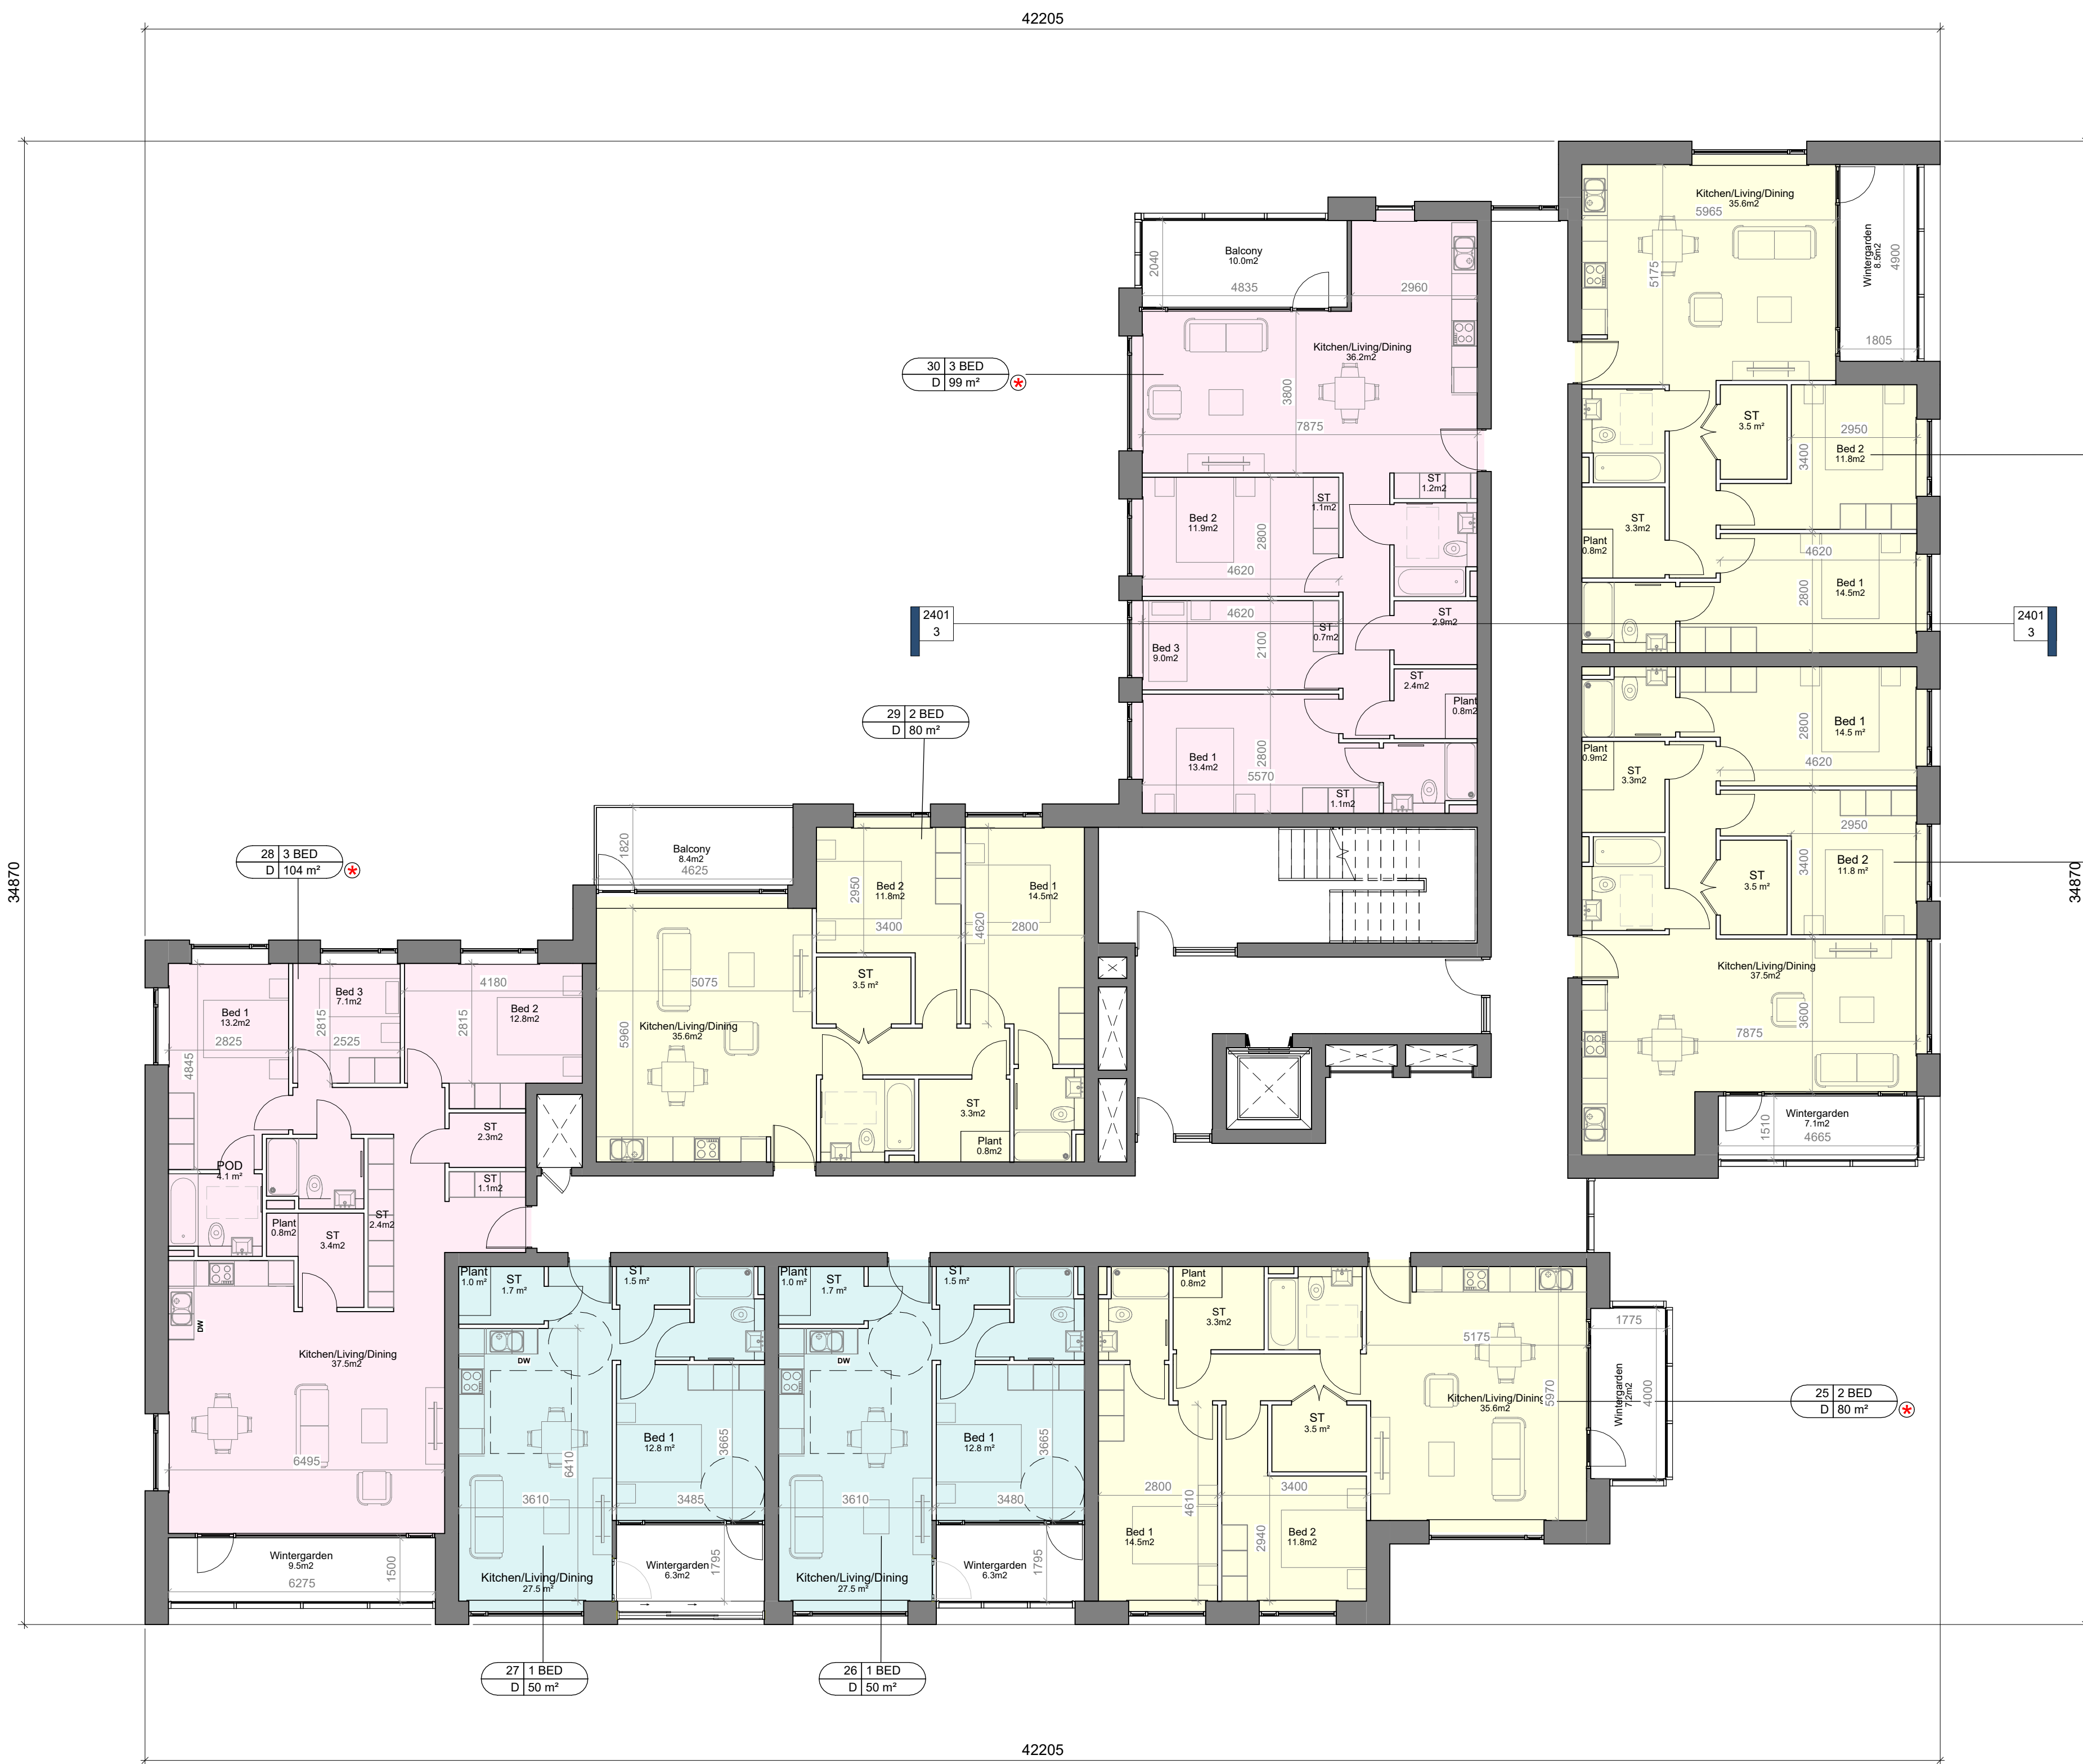

THIRD FLOOR

SCALE: 1 : 100



FOURTH FLOOR

SCALE: 1 : 100

REV.	DATE	DESCRIPTION	REVISIONS

LRD STAGE 3

CLIENT: JACKIE GREENE CONSTRUCTION LIMITED

PROJECT: GREENFIELDS SWORDS LRD

DRAWING TITLE: BLOCK D- THIRD AND FOURTH FLOOR PLAN

DESIGNER	CHECKED	SCALE	DATE	REVISION	STATUS
JH	PMcN	1:100	JUNE 26		SWO

DRAWING NUMBER: SWO-MCORM-AR-00-DR-P4-ABD-1402

No 1 Grantham Street, Dublin 8
D08 A69Y Tel: +353 (0)1 478 8700
Block 6, Central Business Park
Tullamore, County Offaly, R50 YF91
Tel: +353 (0)51 932 3607
E: info@mcorm.com W: mcorm.com

ARCHITECTURE AND URBAN DESIGN
Figured dimensions only to be used. This drawing is copyright of MCORM Ltd. All information is shared as per approved use in accordance with I.S. 94:2017 to I.S. EN ISO 19650-2:2018. If Status Code above is empty, this information has been taken as Status Code 30 - Work in Progress (WIP) Only.