

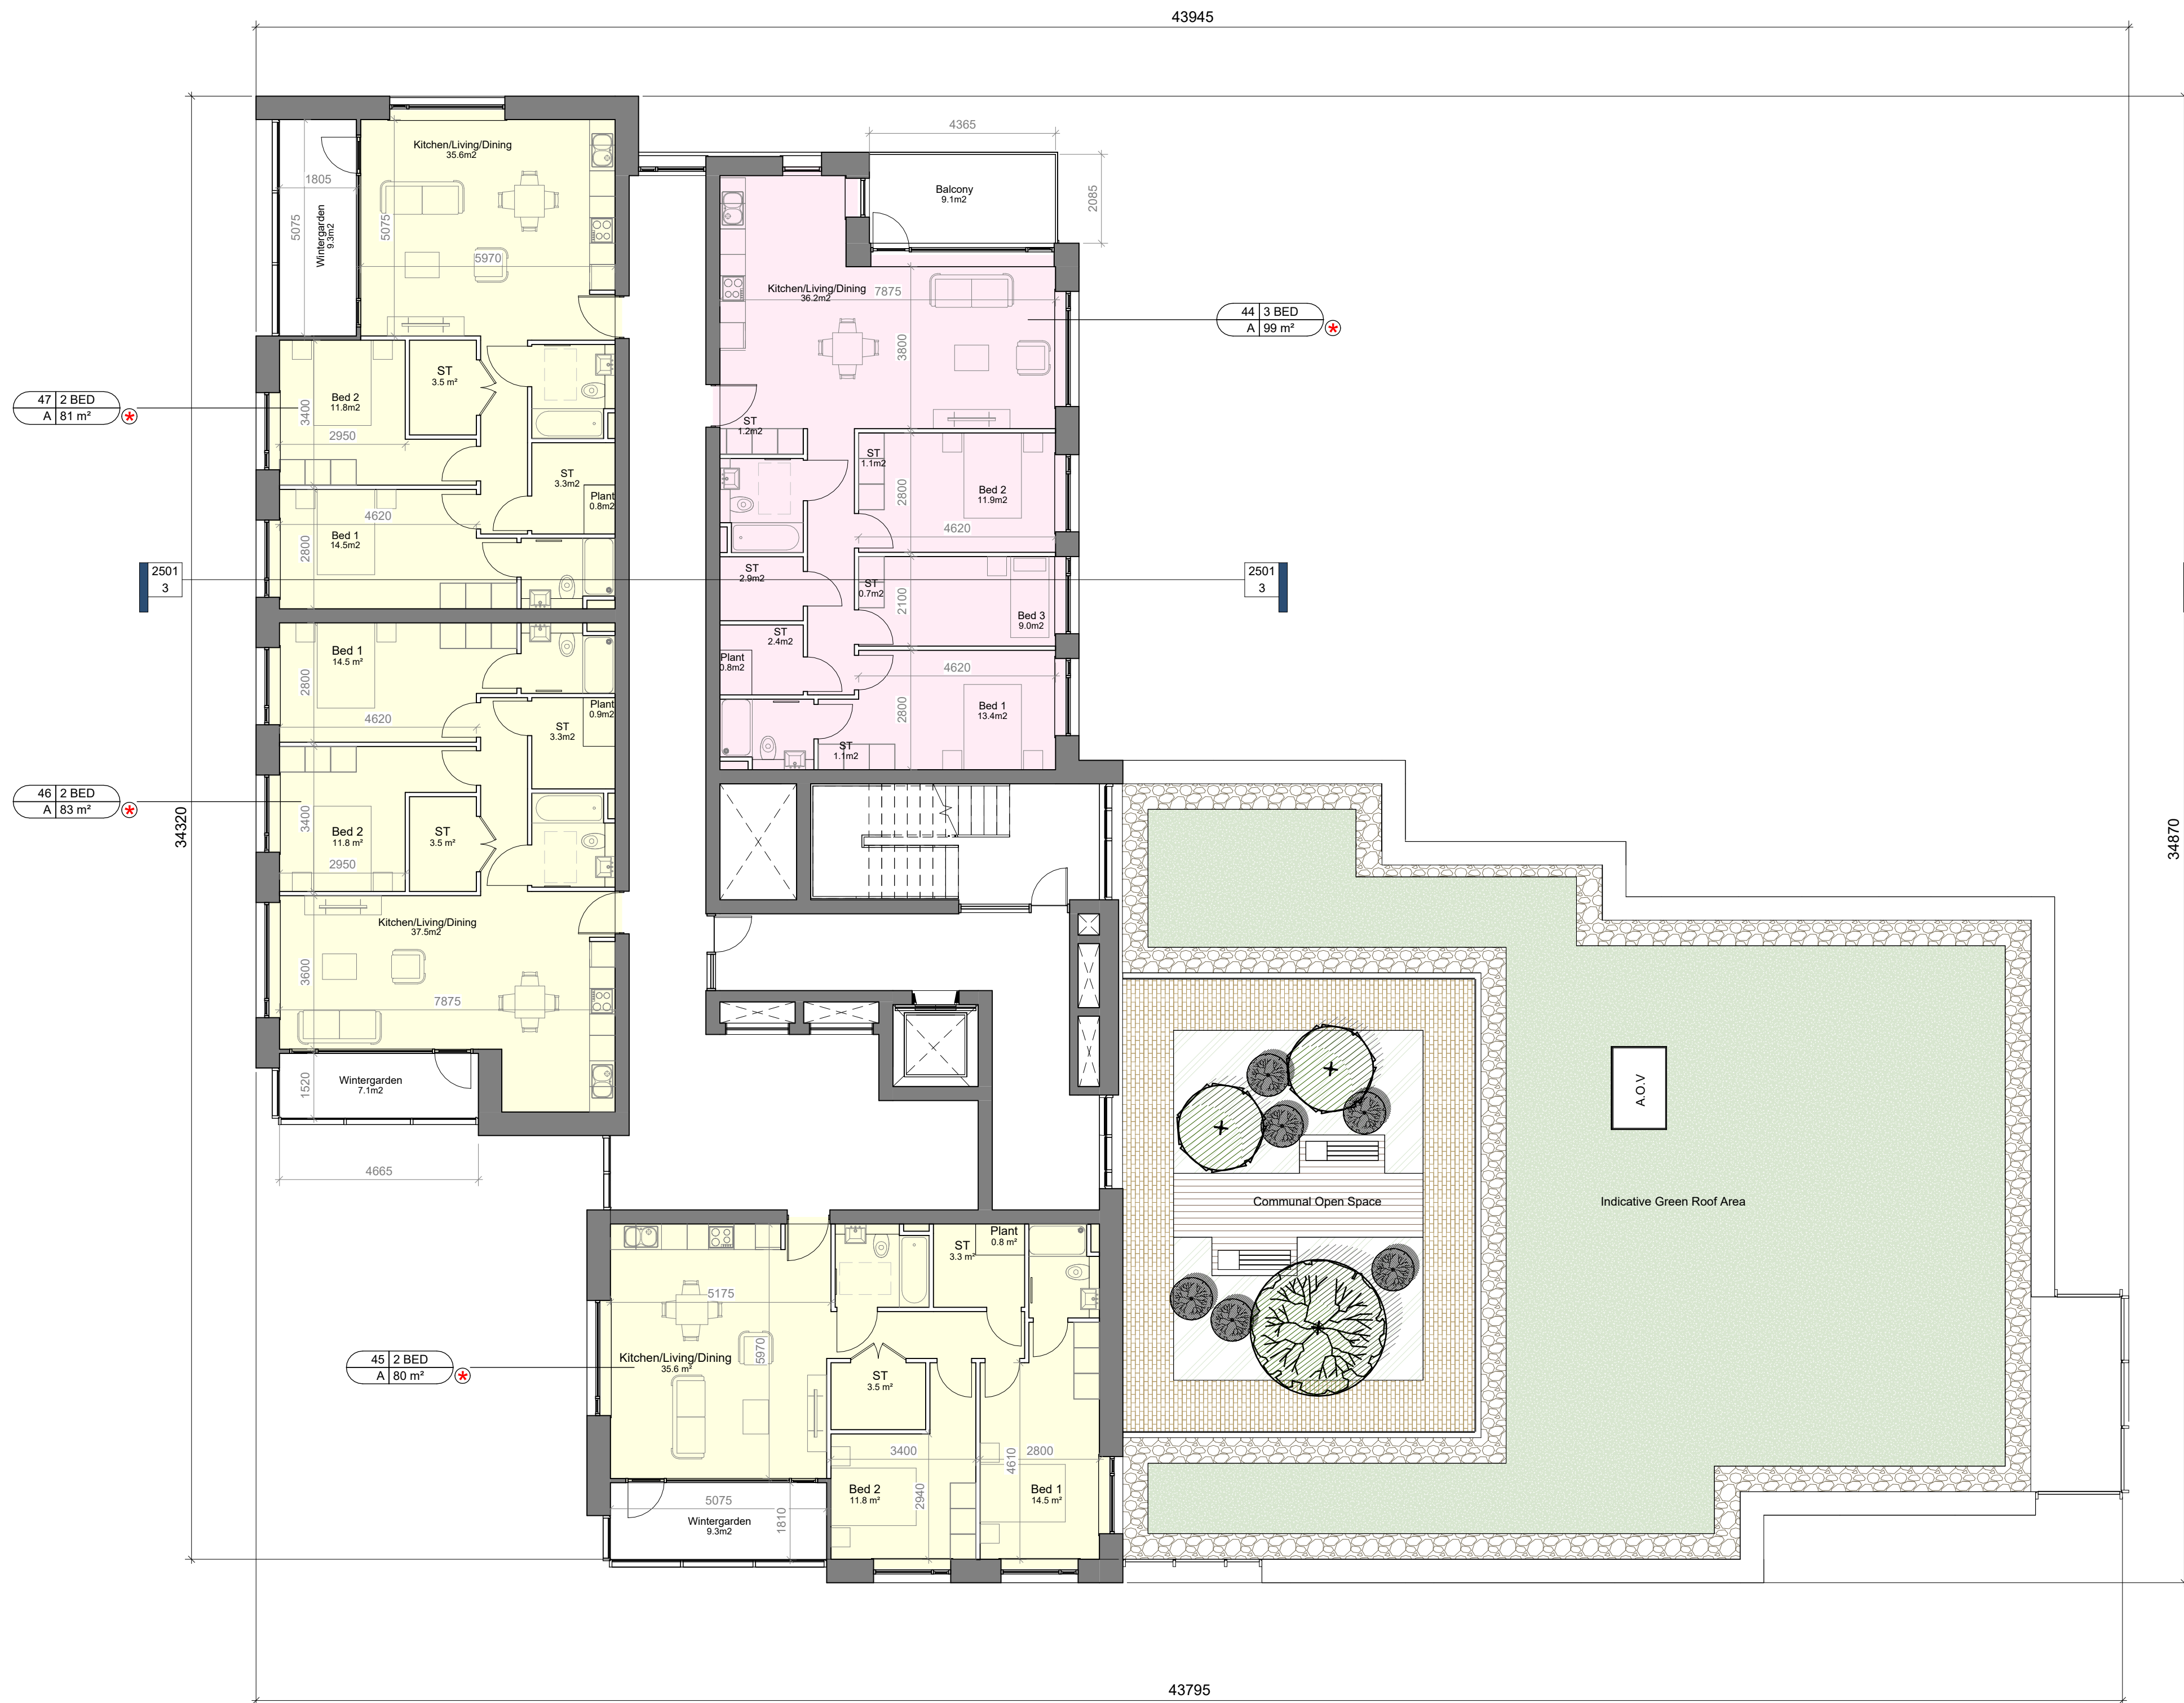


GENERAL NOTES

DO NOT SCALE FROM DRAWINGS. WORK TO FIGURED DIMENSIONS.
ONLY ARCHITECT TO BE NOTIFIED OF ANY DISCREPANCIES.
THIS DRAWING TO BE READ IN CONJUNCTION WITH ALL
ARCHITECT'S DRAWINGS, SPECIFICATIONS, CONSULTANTS
DESIGN TEAM DRAWINGS AND SPECIFICATIONS.

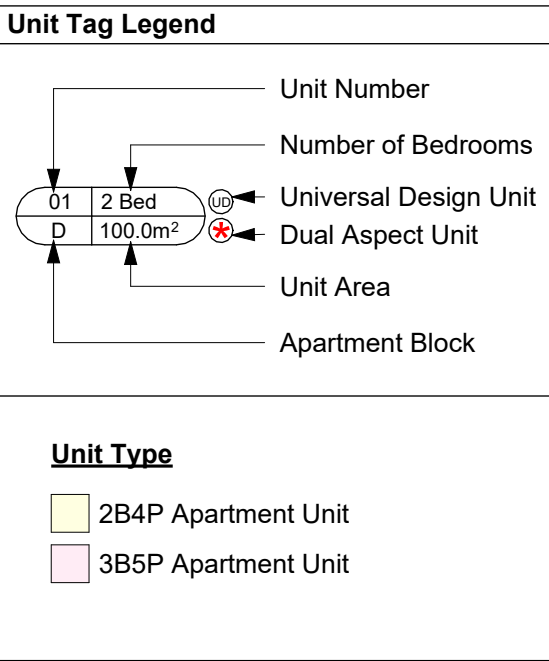

SEVENTH FLOOR
SCALE: 1 : 100

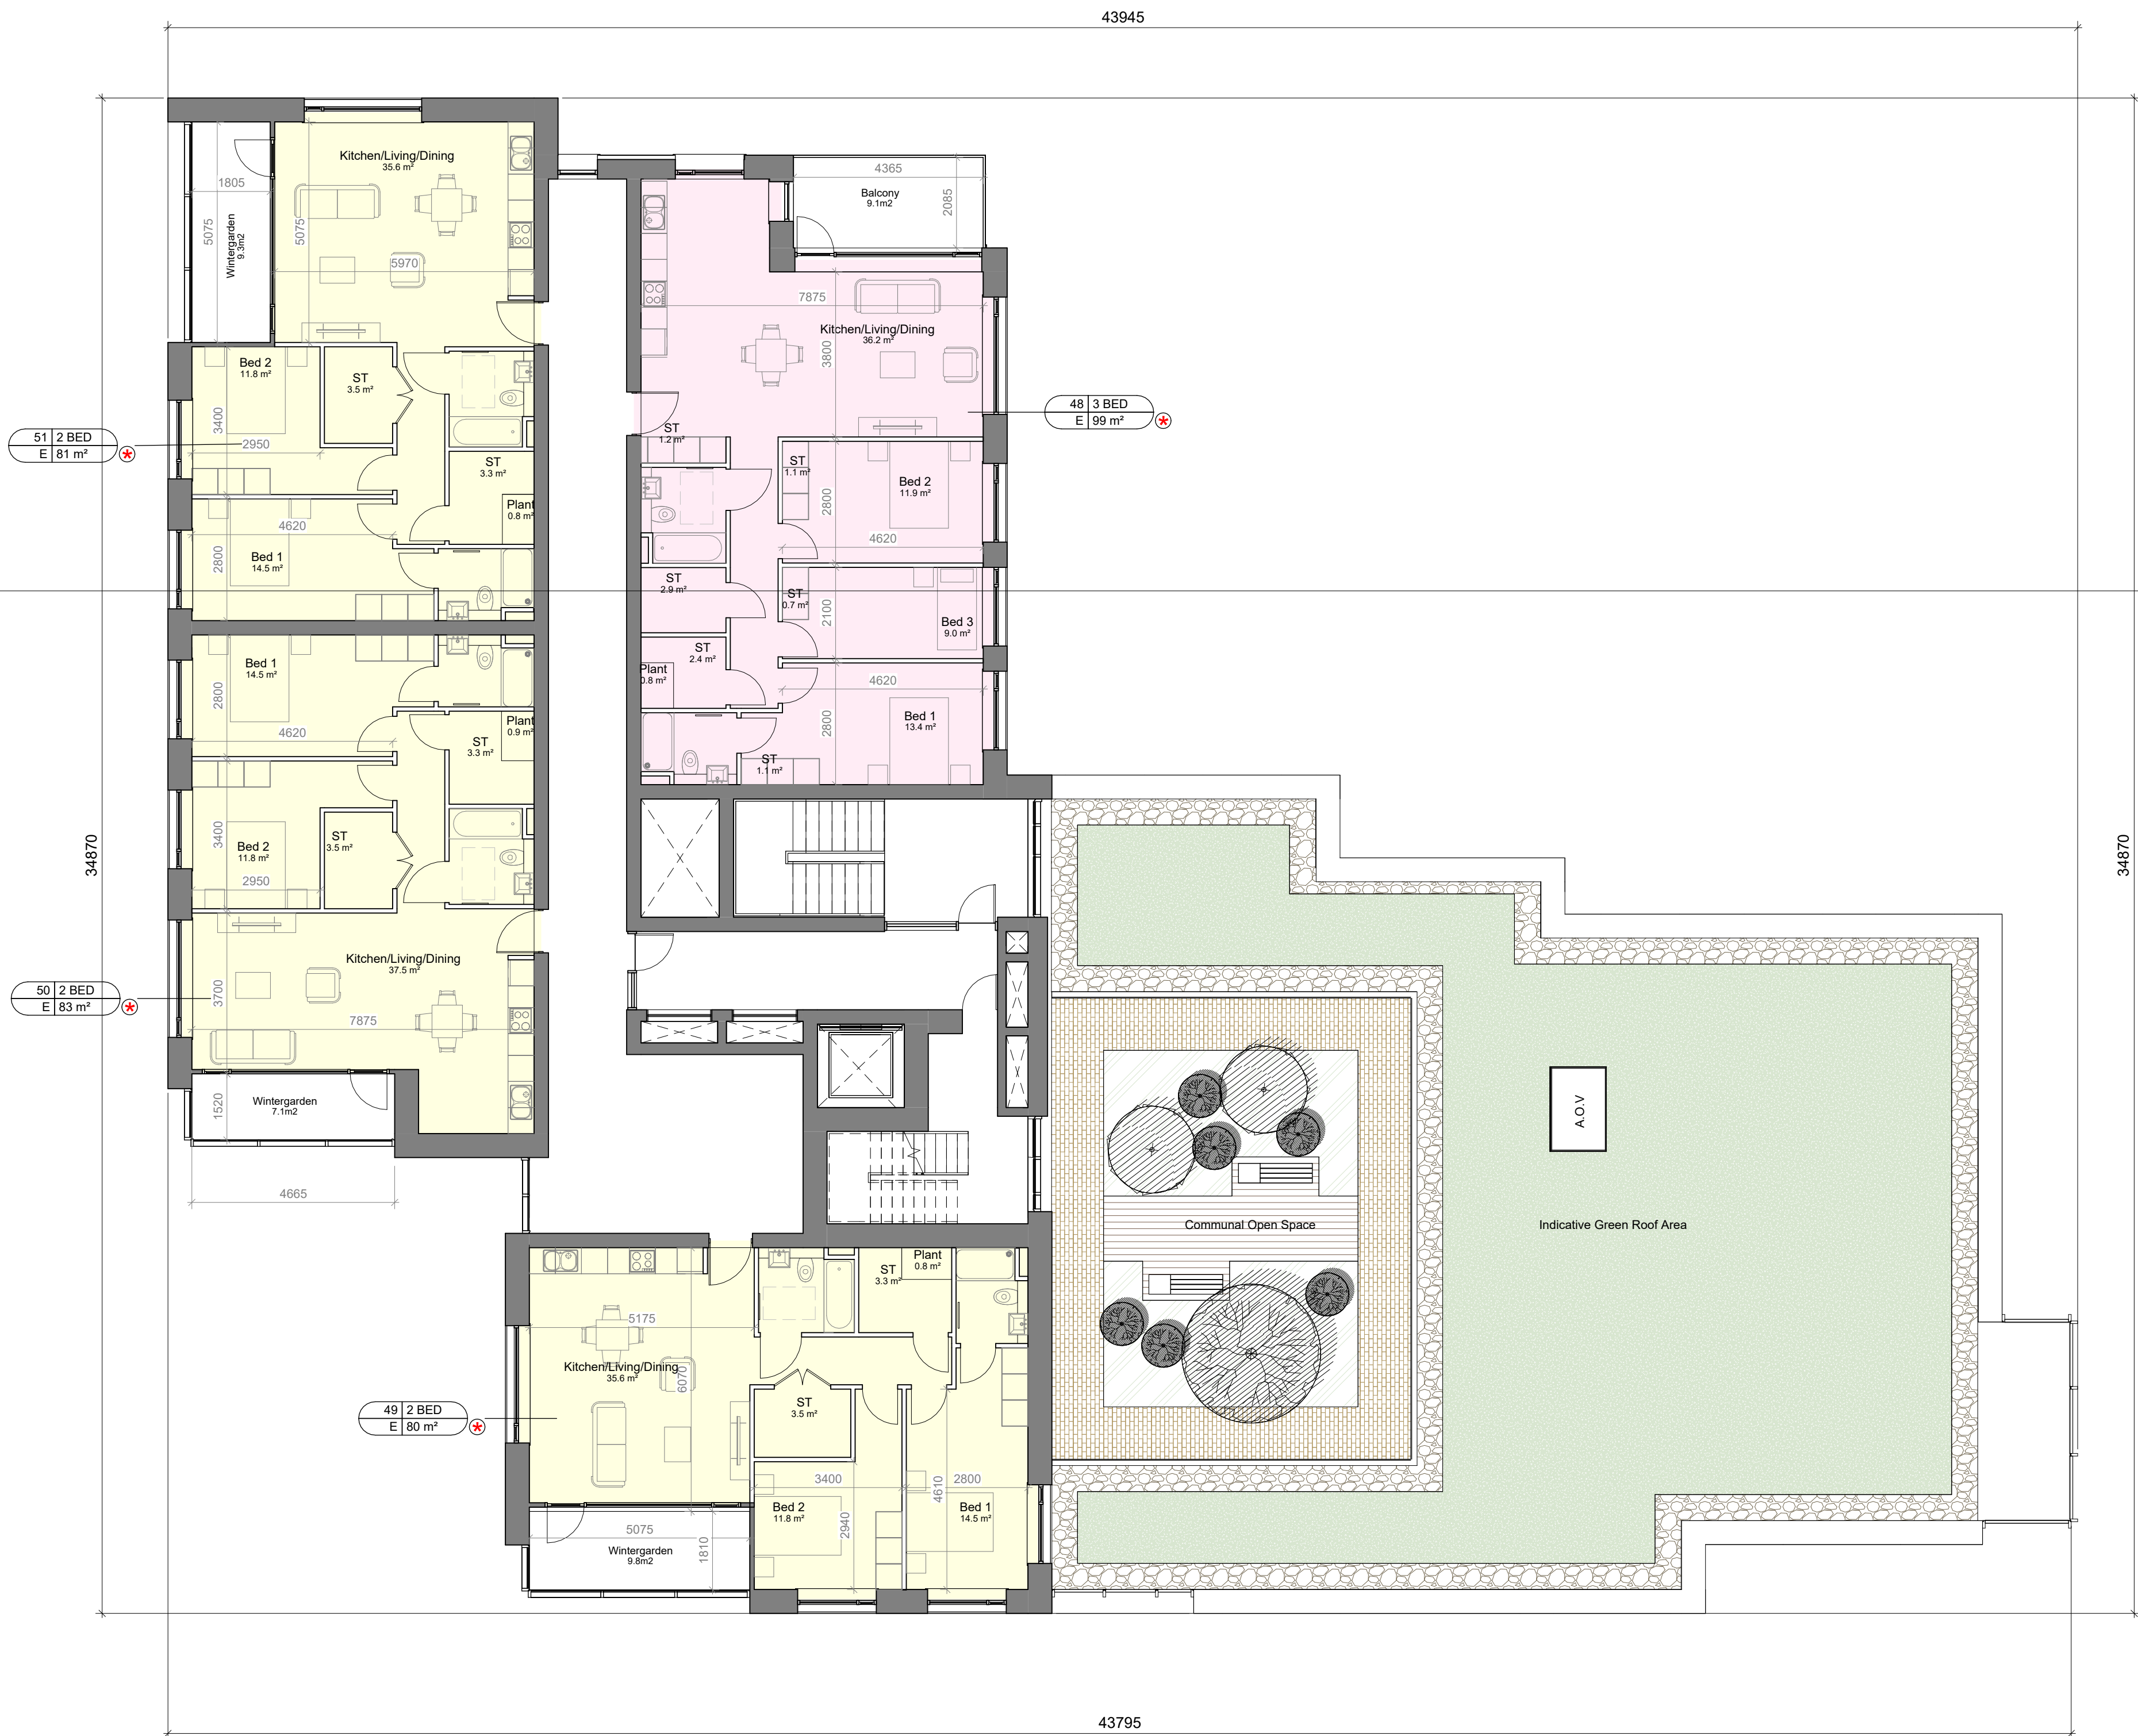

EIGHT FLOOR
SCALE: 1 : 100

REV.	DATE	DESCRIPTION	REVISIONS

LRD STAGE 3

CLIENT:	JACKIE GREENE CONSTRUCTION LIMITED
PROJECT TITLE:	GREENFIELDS SWORDS LRD
DRAWING TITLE:	BLOCK E- SEVENTH AND EIGHT FLOOR PLAN
DRAWING NUMBER:	SWO-MCORM-AR-00-DR-P4-ABE-1504
DATE:	JUNE 26
SCALE:	1:100
STATUS:	P4

MCORM
ARCHITECTURE
AND URBAN DESIGN

No. 1 Grantham Street, Dublin 8
D08 A69Y Tel: +353 (0)1 478 8700
Block 6, Central Business Park
Tullamore, County Offaly, E55 YF91
Tel: +353 (0)51 932 3607
E: enquiries@mcorm.com W: mcorm.com

Figured dimensions only to be used. This drawing is copyright of MCORM Ltd. All information is shared as per approved use in accordance with I.S. 88:2017 or I.S. EN ISO 15652:2018. If Status Code above is empty, this information has been shown as Status Code 30 - Work in Progress (WIP) / Draft.