


GENERAL NOTES

DO NOT SCALE FROM DRAWINGS. WORK TO FIGURED DIMENSIONS.
ONLY ARCHITECT TO BE NOTIFIED OF ANY DISCREPANCIES.
THIS DRAWING TO BE READ IN CONJUNCTION WITH ALL
ARCHITECT'S DRAWINGS, SPECIFICATIONS, CONSULTANTS
DESIGN TEAM DRAWINGS AND SPECIFICATIONS.

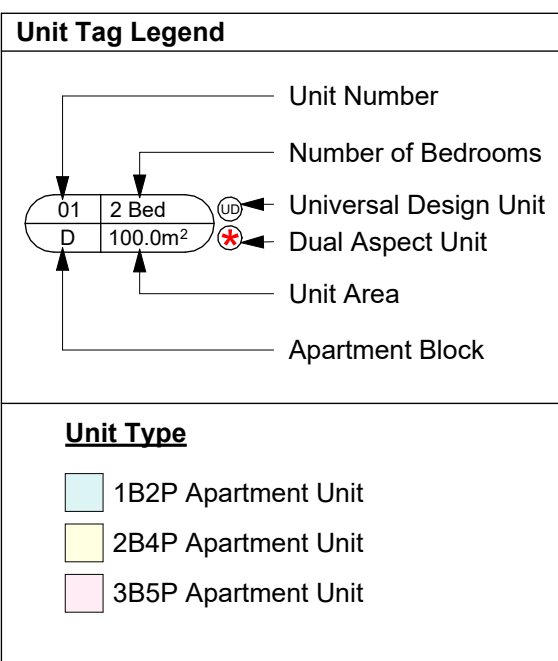

Key Plan
SCALE: 1 : 1500



THIRD FLOOR
SCALE: 1 : 100



FOURTH FLOOR
SCALE: 1 : 100

REV.	DATE	DESCRIPTION	REVISIONS

LRD STAGE 3

CLIENT:
JACKIE GREENE CONSTRUCTION LIMITED

DESIGNER:
GREENFIELDS SWORDS LRD

DRAWING TITLE:
BLOCK E- THIRD AND FOURTH
FLOOR PLAN

DRAWN BY	CHECK BY	SCALE	DATE	REVISION	JOB NO.
JH	PMcN	1:100	JUNE 26		SWO

DRAWING NUMBER:
SWO-MCORM-AR-00-DR-P4-ABE-1502

STATUS:
P4

No. 1 Grantham Street, Dublin 8
D08 A69Y Tel: +353 (0)1 478 8700

Block E, Central Business Park
Tullamore, County Offaly, R55 Y9R1
Tel: +353 (0)51 932 3607
E: info@mcorm.com W: mcorm.com

ARCHITECTURE
AND URBAN DESIGN
Signed dimensions only to be used. This drawing is copyright of MCORM Ltd. All information is shared
as per approved use in accordance with I.S. EN ISO 15022:2018. If Status Code
above is empty, this information has been shared as Status Code 30 - Work in Progress (WIP) Only.