




SCHEDULES OF PROPOSED TRAFFIC SIGNS

SIGN No.	DESCRIPTION	TSM REF	DIMENSIONS (mm)	POST Ø (mm)	CONCRETE BASE SIZE	No. OF POSTS	SITING DISTANCE	REFLECTIVITY
S1	STOP Sign	RUS 027	750x750	76.1	900x900x600	1	As indicated	Class 1

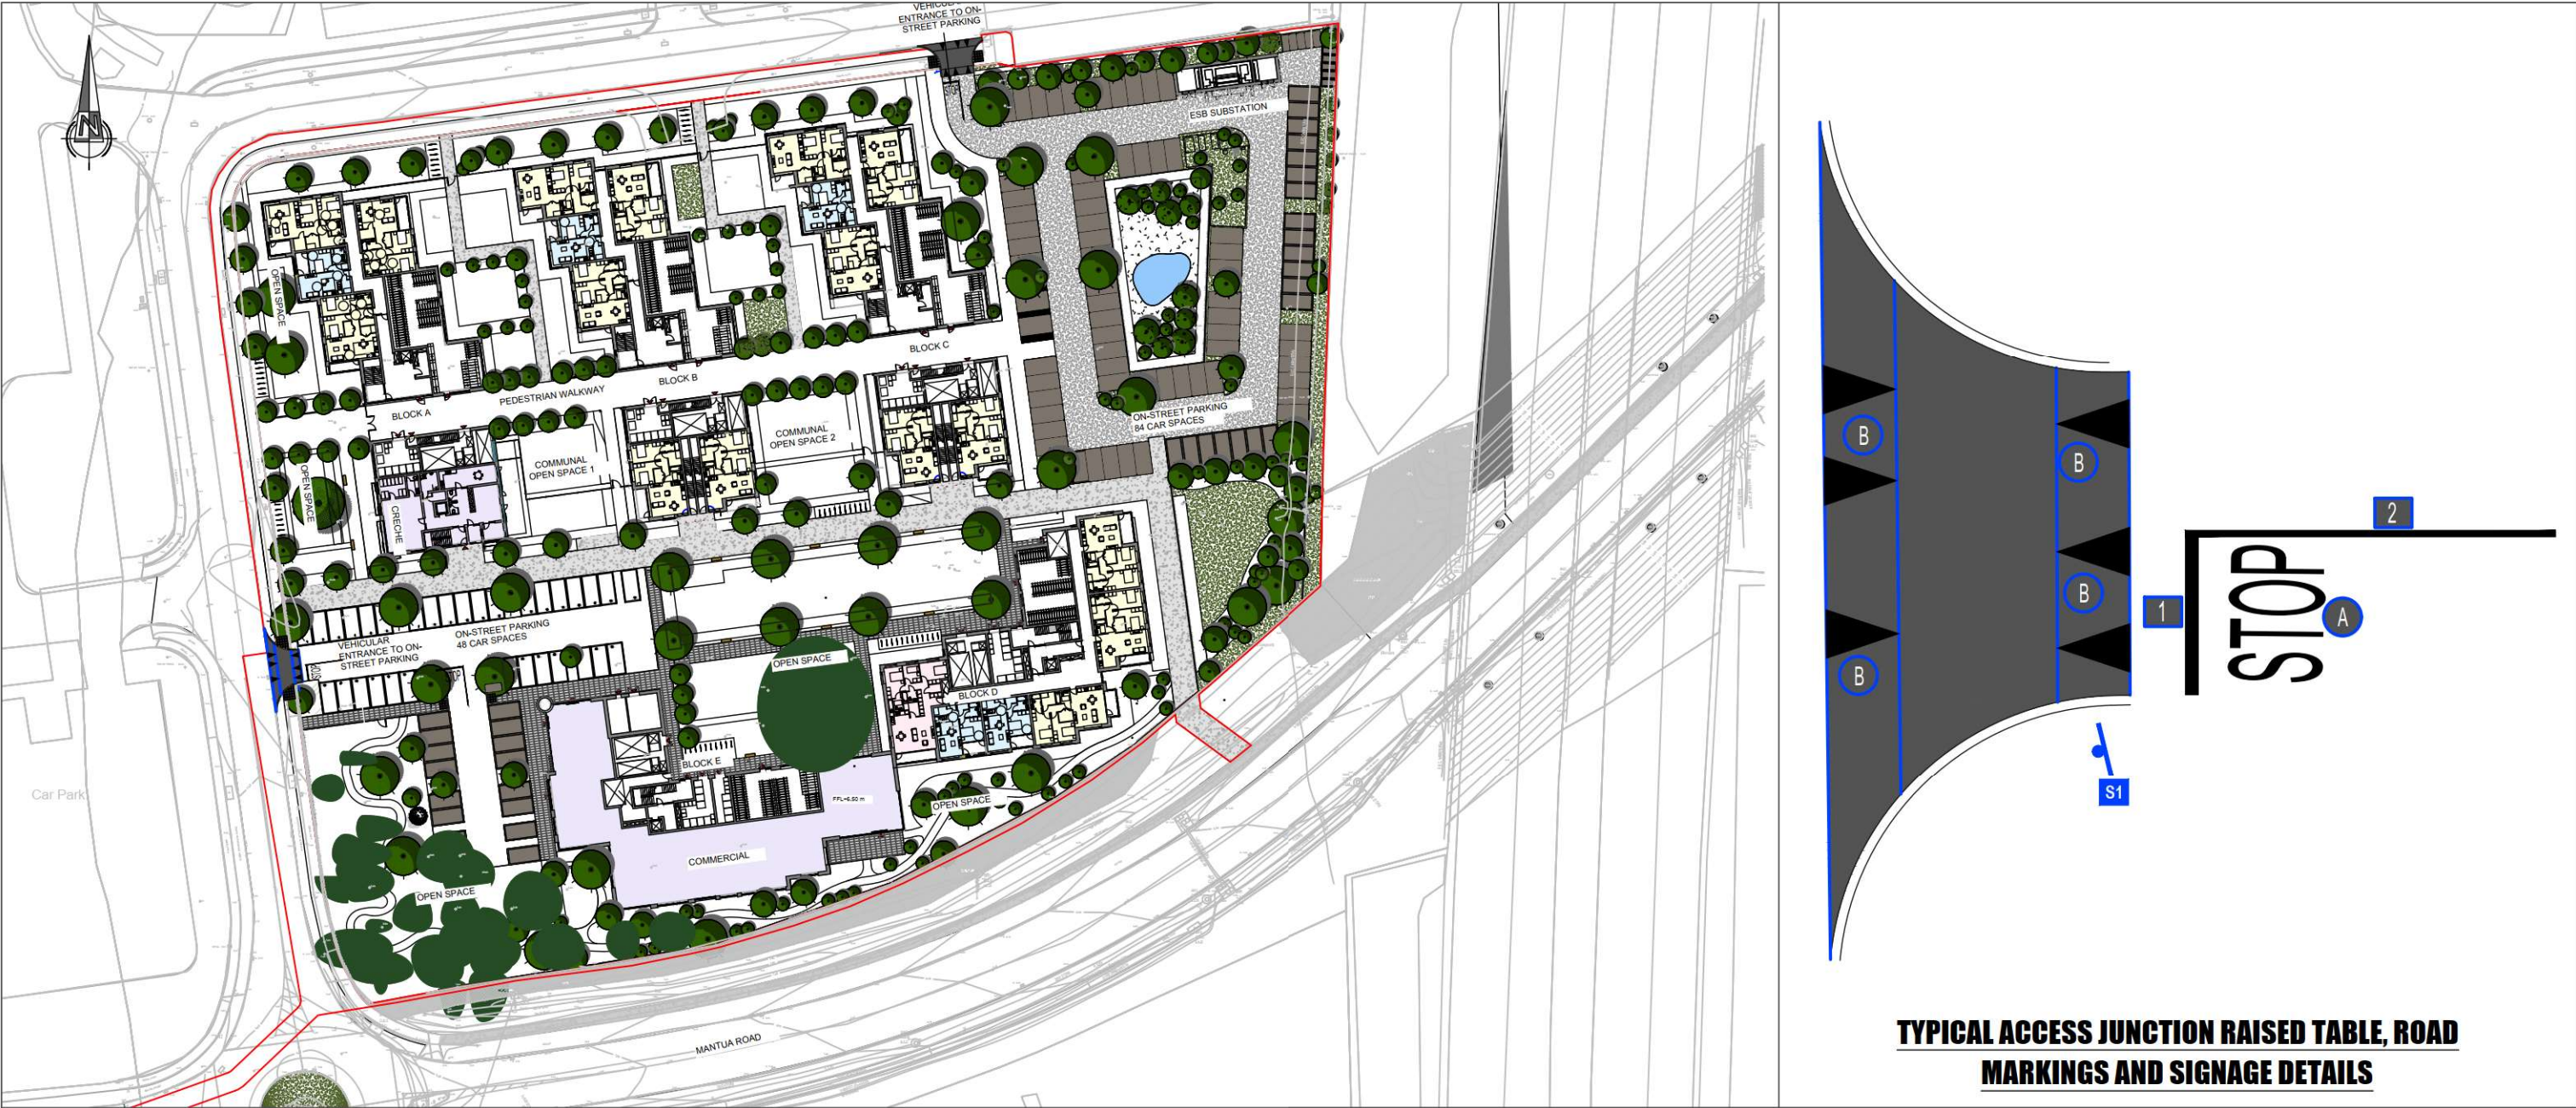

SCHEDULES OF PROPOSED ROAD MARKINGS

LINES					
NRB Ref. Number	Signs Manual Ref. Number	Colour	Line Width (metres)	Line Length (metres)	Gap Length (metres)
1	RRM 017	White	0.20	Continuous	-
2	RRM 001	White	0.10	Continuous	-

SYMBOLS, ARROWS & LETTERING			
NRB Ref. Number	Signs Manual Ref. Number	Colour	Item
A	M 114	White	1.6m High STOP Lettering
B	M 112	White	0.75x1.125m Traffic Calming Triangle

NRB Consulting Engineers Ltd recommend that Road and land ownership boundaries are verified through Legal & Land searches by the Client.

This drawing is based upon drawing 24012-JGC_SWORDS-SITE-XX-P3-0001 - Sheet - 1002 - SITE PLAN- GROUND FLOOR, received 25/05/26. NRB Consulting Engineers Ltd shall not be liable for any inaccuracies or deficiencies.



NRB Consulting Engineers Ltd
5th Floor
40 Mespil Road
Dublin 4
D04 C2N4

Phone/Fax: +353 1 292 1941
Email: info@nrb.ie
Web: www.nrb.ie

Registered in Ireland No. 491679



Client		Project No. 25-031		Drawing No. NRB-TA-001	
Project Swords LRD Co. Dublin		Drawn CD	Checked ER 08/07/26	Approved ER 08/07/26	
Title Proposed Site Layout, Road Markings and Signage Details		Date 8-Jul-26		Scale @ A3 1:1000	Rev A
NRB Consulting Engineers Ltd accept no responsibility for any unauthorised amendments to this drawing. Only figured dimensions to be worked to.		Purpose of Issue ☐ Draft ☐ As Built ☐ Information ☐ Tender ☐ Approval ☐ Construction			

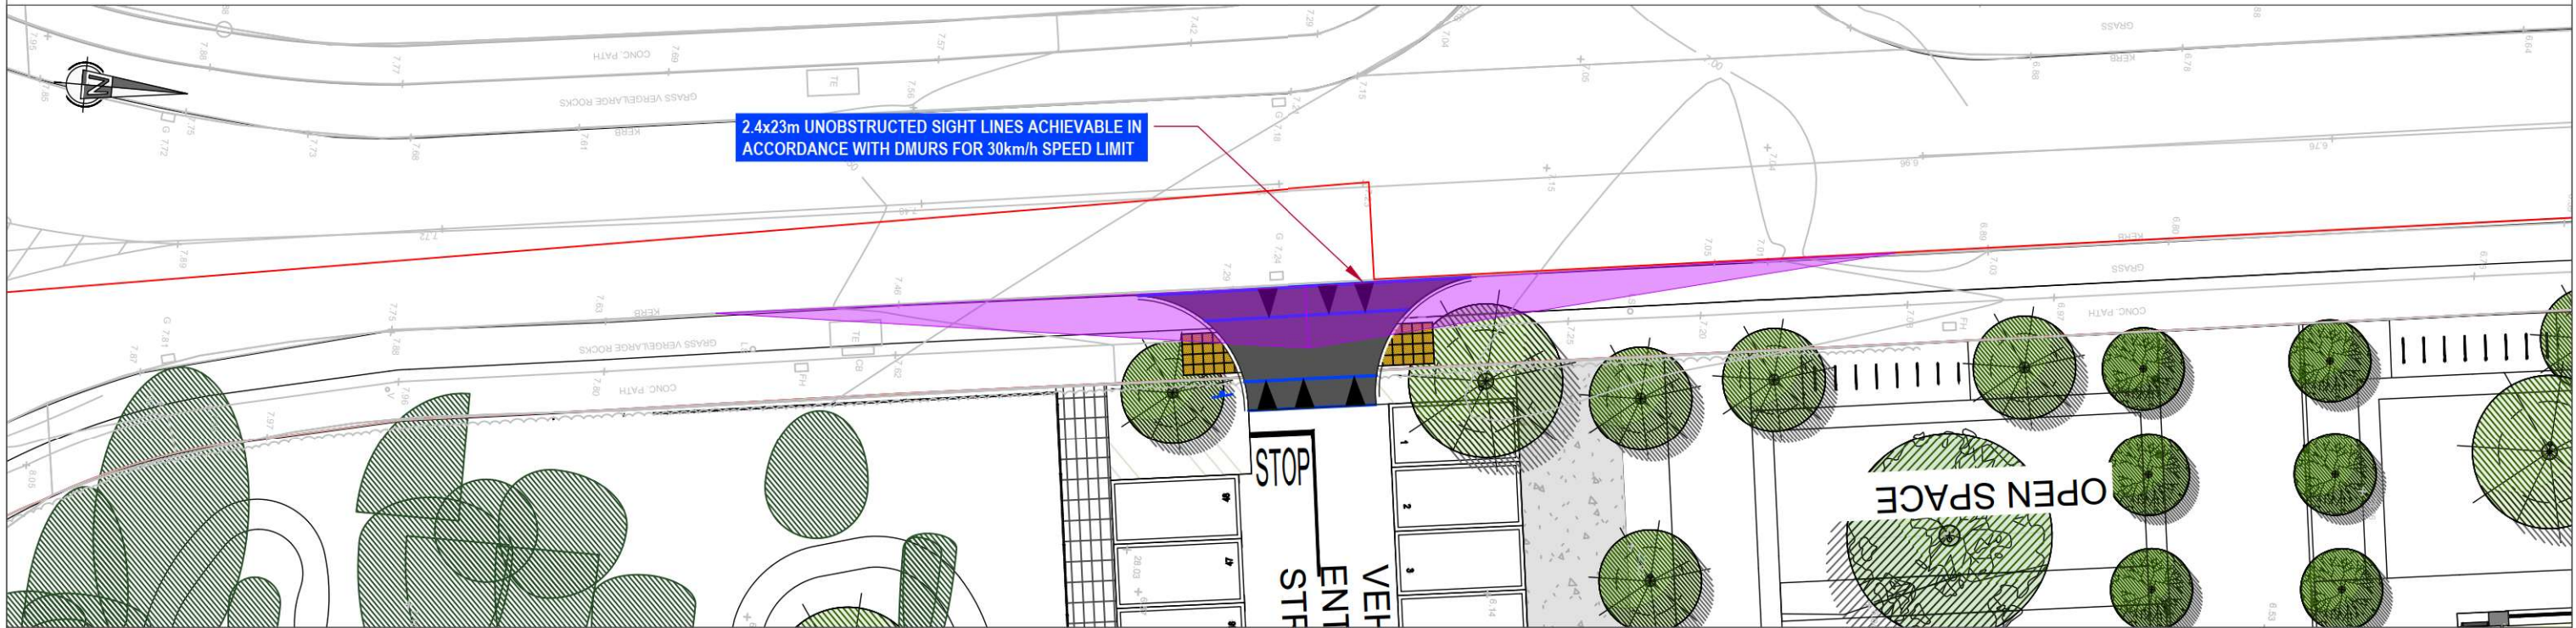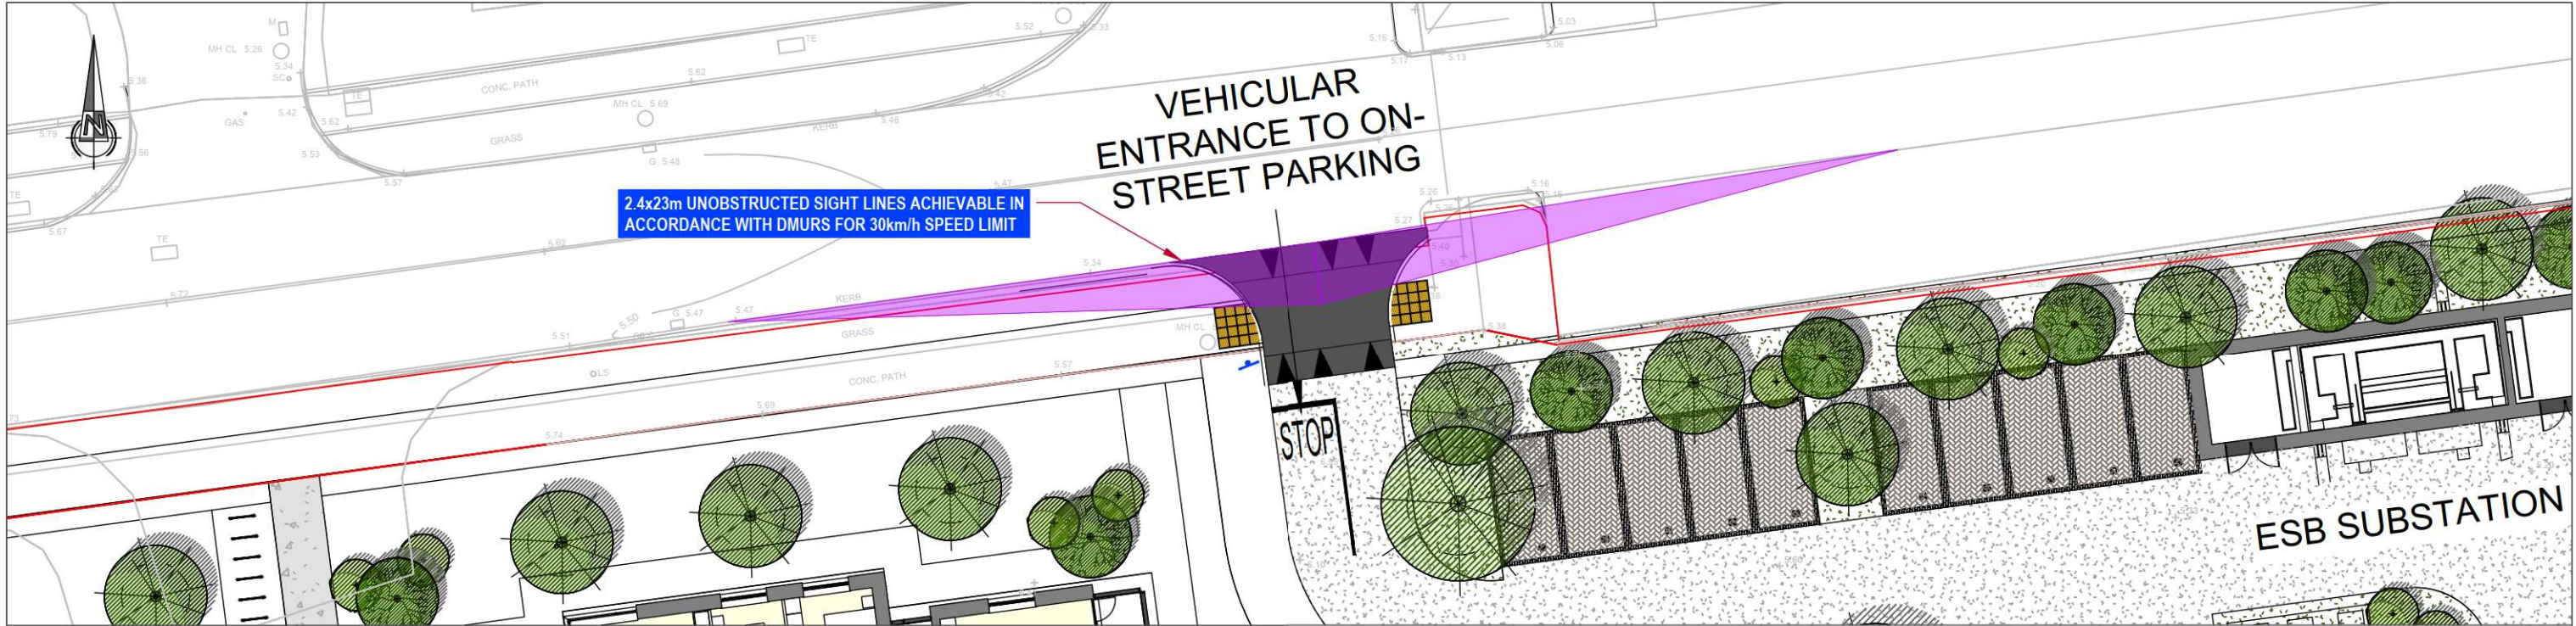

NRB Consulting Engineers Ltd recommend that Road and land ownership boundaries are verified through Legal & Land searches by the Client.

This drawing is based upon drawing 24012-JGC_SWORDS-SITE-XX-P3-0001 - Sheet - 1002 - SITE PLAN- GROUND FLOOR, received 25/05/26. NRB Consulting Engineers Ltd shall not be liable for any inaccuracies or deficiencies.

REV	DATE	AMENDMENTS	DRAWN	CHK	APP


NRB consulting engineers

NRB Consulting Engineers Ltd
5th Floor
40 Mespil Road
Dublin 4
D04 C2N4


Phone/Fax: +353 1 292 1941
Email: info@nrb.ie
Web: www.nrb.ie

Registered in Ireland No. 491679

Client	Project No.	Drawing No.
	25-031	NRB-TA-002
Project	Drawn	Checked
Swords LRD Co. Dublin	CD	ER
Title	Date	Scale @ A3
Proposed Development Access Sight Lines	8-Jul-26	1:250
Purpose of Issue		
NRB Consulting Engineers Ltd accept no responsibility for any unauthorised amendments to this drawing. Only figured dimensions to be worked to.		
Rev		
A		
Draft		
As Built		
Information		
Tender		
Approval		
Construction		

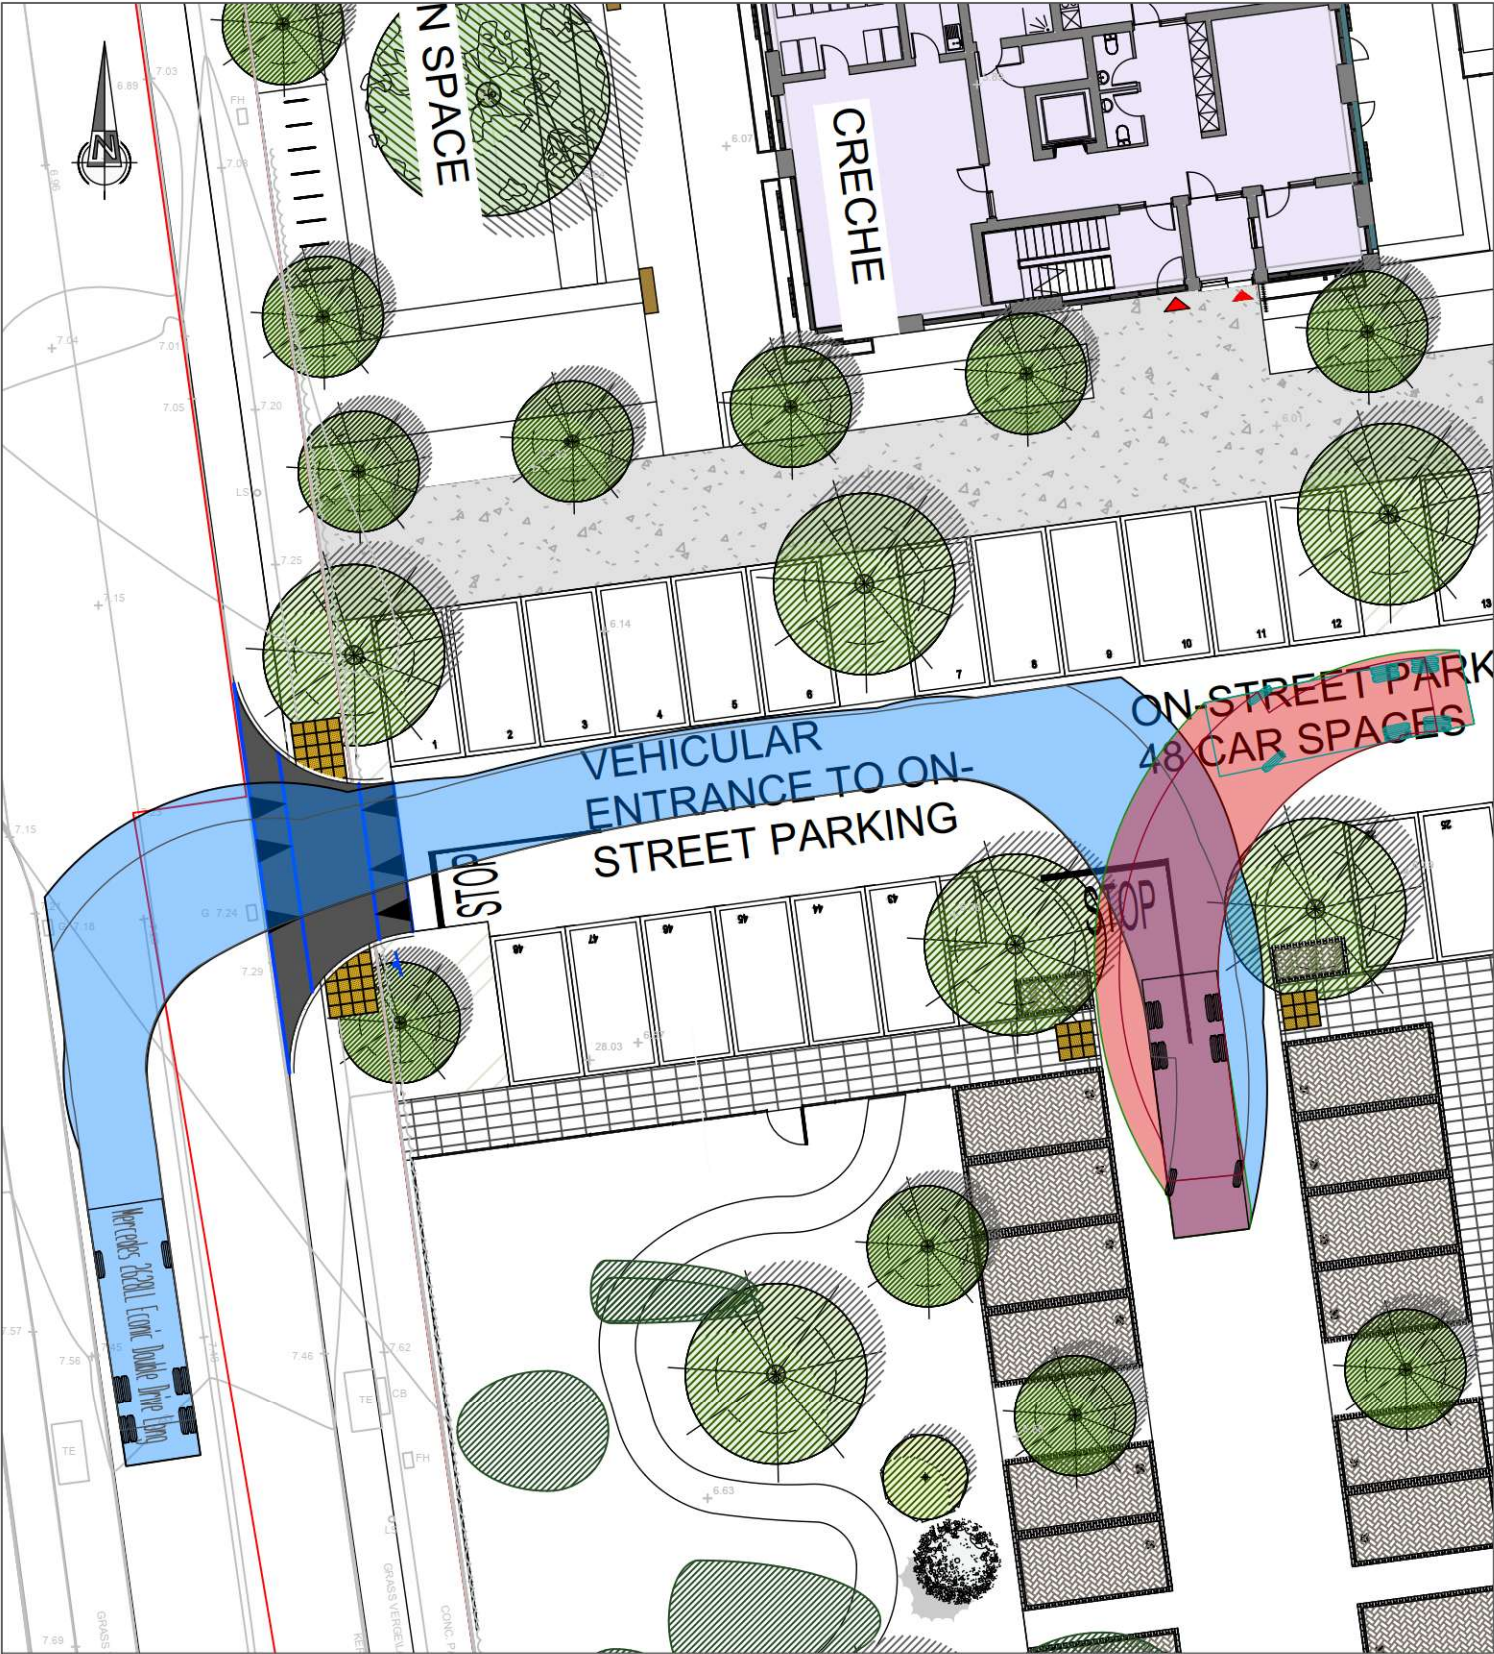

AUTOTRACK OF A REFUSE VEHICLE ENTERING AND TURNING

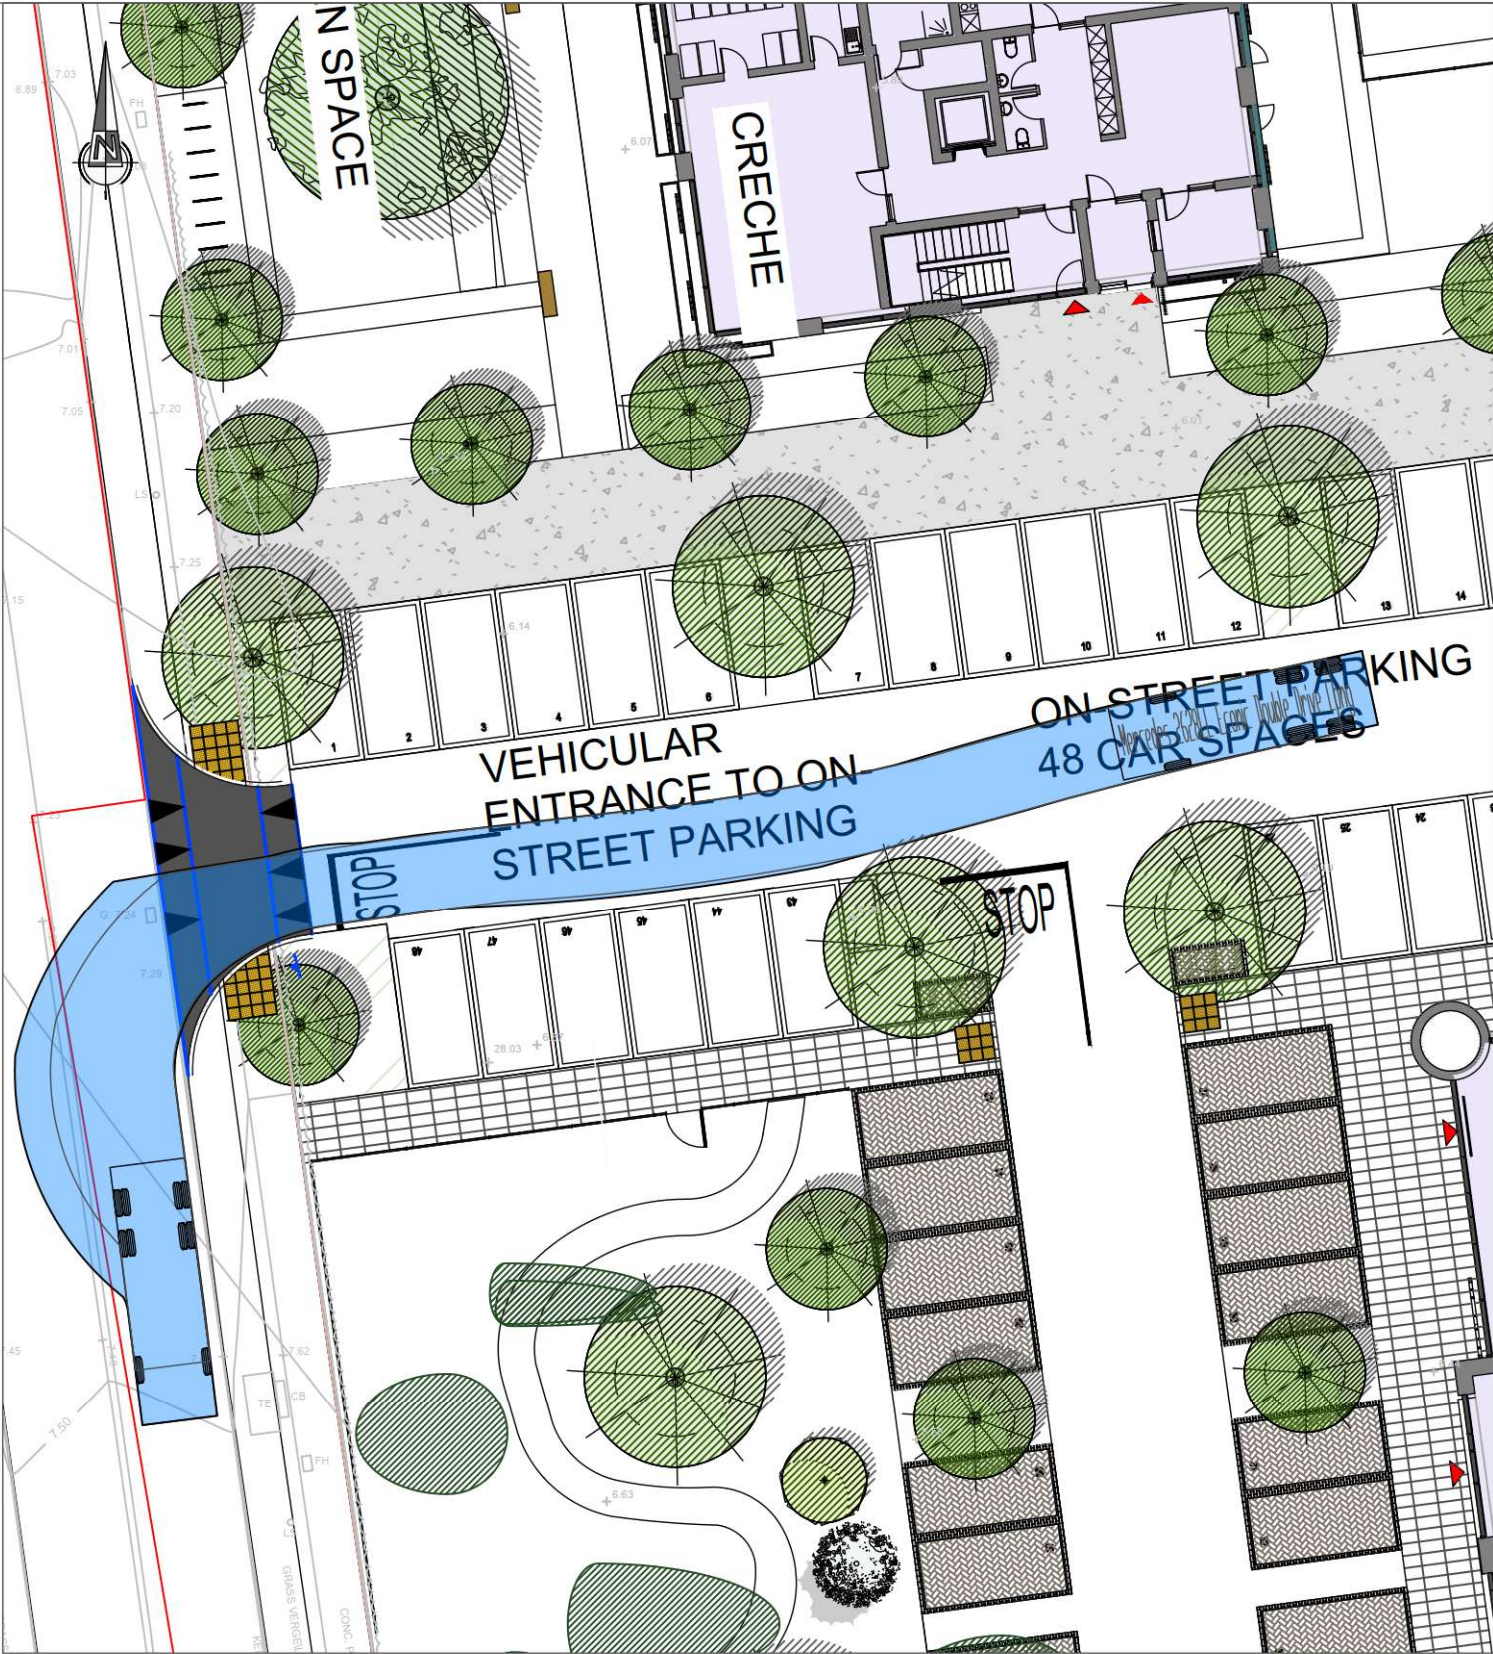

AUTOTRACK OF A REFUSE VEHICLE EXITING

NRB Consulting Engineers Ltd recommend that Road and land ownership boundaries are verified through Legal & Land searches by the Client.

This drawing is based upon drawing 24012-JGC_SWORDS-SITE-XX-P3-0001 - Sheet - 1002 - SITE PLAN- GROUND FLOOR, received 25/05/26. NRB Consulting Engineers Ltd shall not be liable for any inaccuracies or deficiencies.

NRB Consulting Engineers Ltd
5th Floor
40 Mespil Road
Dublin 4
D04 C2N4


Phone/Fax: +353 1 292 1941
Email: info@nrb.ie
Web: www.nrb.ie

Registered in Ireland No. 491679



COPYRIGHT © RESERVED

Client		Project No.		Drawing No.	
		25-031		NRB-TA-003	
Project		Drawn	Checked	Approved	
Swords LRD Co. Dublin		CD	ER 08/07/26	ER 08/07/26	
Title		Date		Scale @ A3	Rev
AutoTRACKs of a Refuse Vehicle Entering and Exiting 1 of 2		8-Jul-26		1:250	A
NRB Consulting Engineers Ltd accept no responsibility for any unauthorised amendments to this drawing. Only figured dimensions to be worked to.		Purpose of Issue			
		☐ Draft ☐ As Built		☐ Information ☐ Tender	☐ Approval ☐ Construction

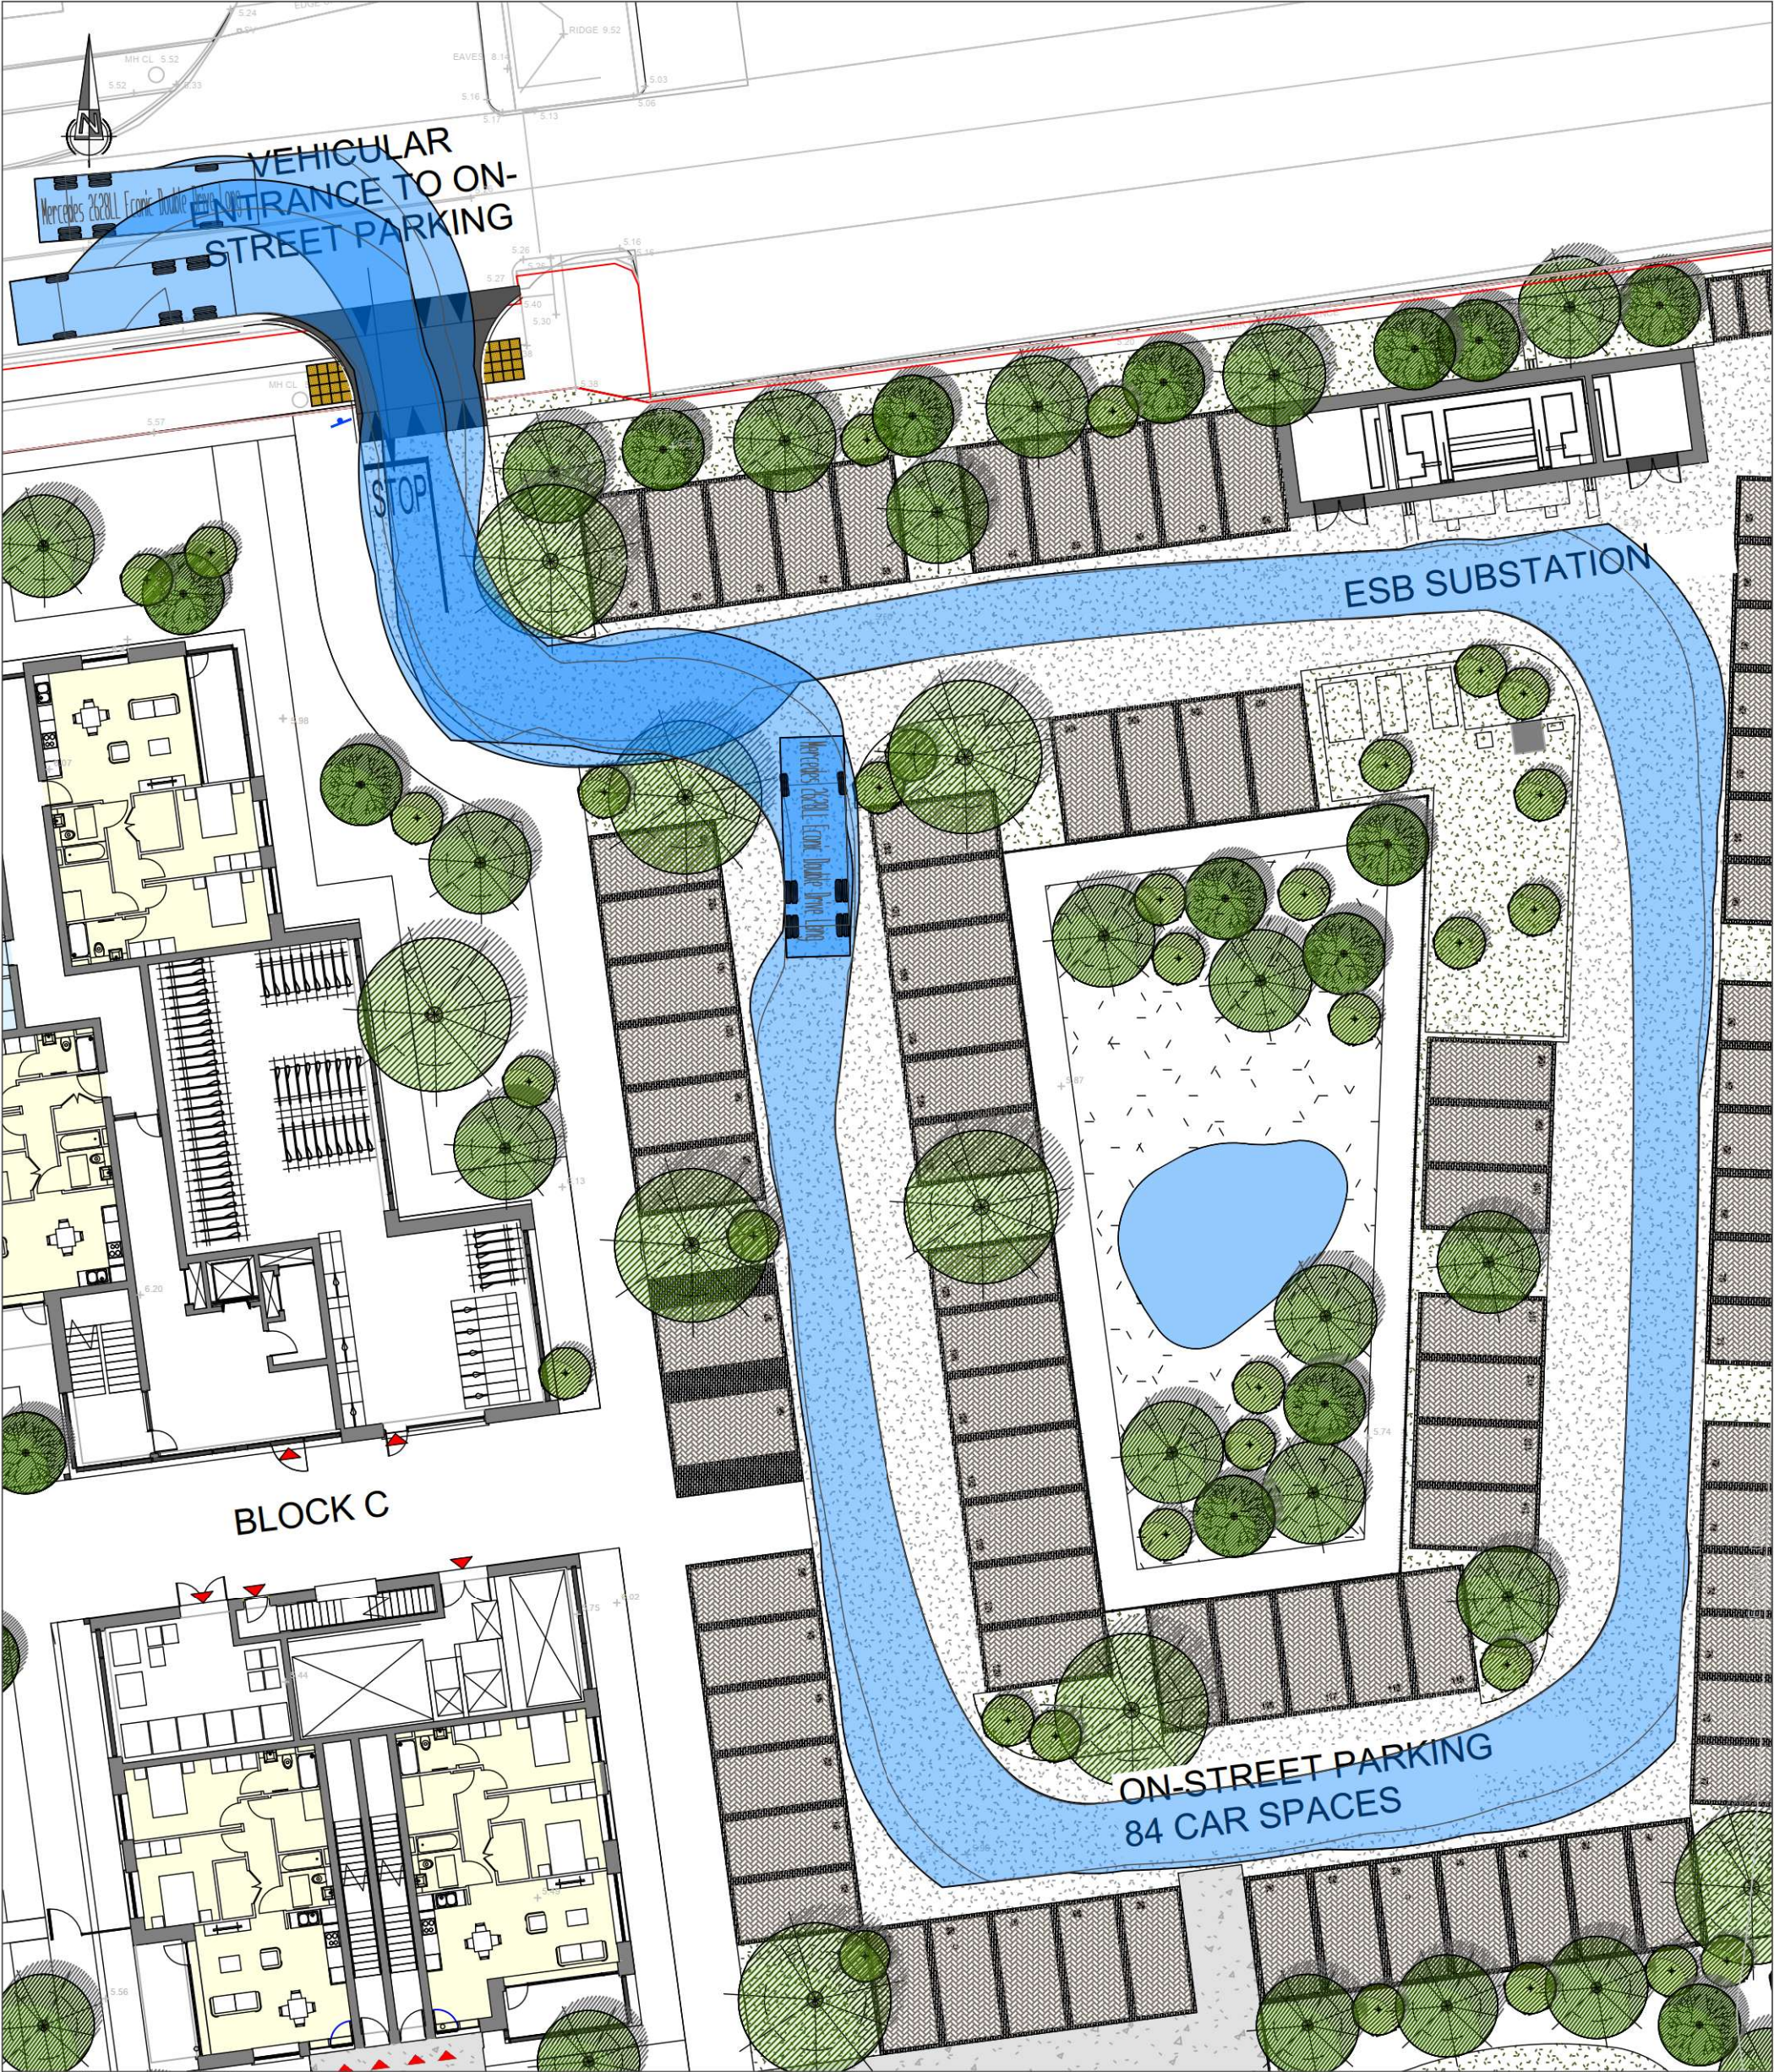


AUTOTRACK OF A REFUSE VEHICLE ENTERING AND EXITING THE DEVELOPMENT


NRB Consulting Engineers Ltd recommend that Road and land ownership boundaries are verified through Legal & Land searches by the Client.

This drawing is based upon drawing 24012-JGC_SWORDS-SITE-XX-P3-0001 - Sheet - 1002 - SITE PLAN- GROUND FLOOR, received 25/05/26. NRB Consulting Engineers Ltd shall not be liable for any inaccuracies or deficiencies.

REV	DATE	AMENDMENTS	DRAWN	CHK	APP	Client		Project No.		Drawing No.	
						NRB Consulting Engineers Ltd		25-031		NRB-TA-004	
						5th Floor		Drawn		ER	
						40 Mespil Road		CD		08/07/26	
						Dublin 4		Checked		Approved	
						D04 C2N4		8-Jul-26		08/07/26	
						Phone: +353 1 292 1941		Date		Scale @ A3	
						Email: info@nrb.ie		8-Jul-26		1:250	
						Web: www.nrb.ie		Purpose of Issue		Rev	
						Registered in Ireland No. 491679		☐ Draft		A	
								☐ As Built		☐ Information	
										☐ Tender	
										☐ Approval	
										☐ Construction	

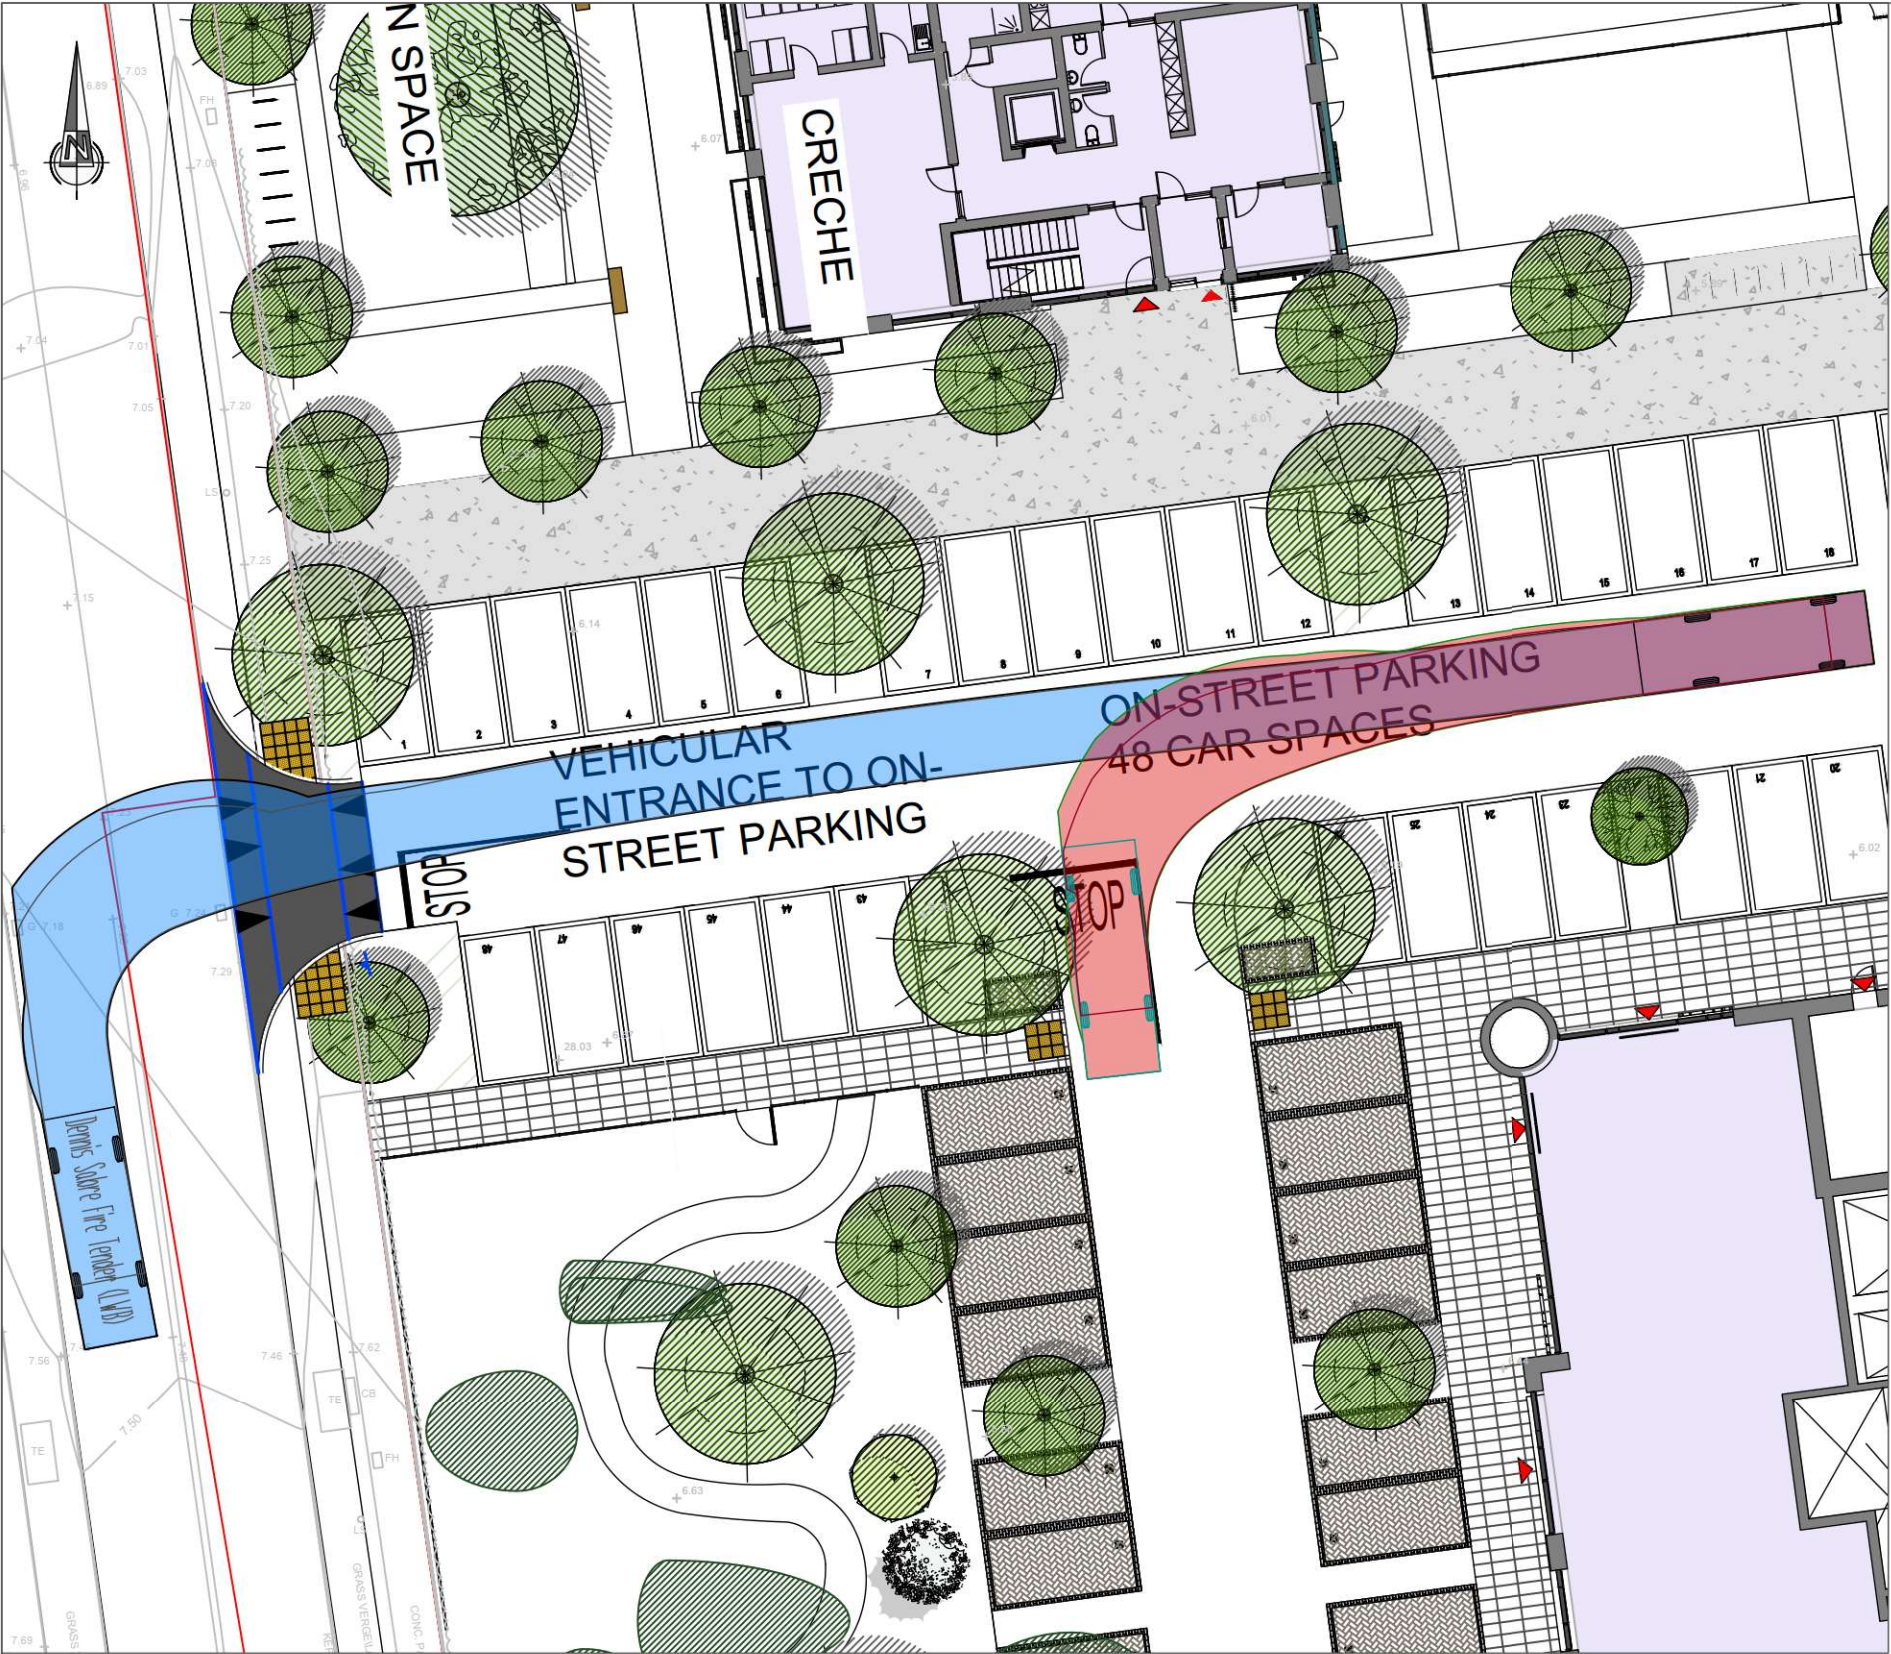

AUTOTRACK OF A FIRE TENDER ENTERING AND TURNING

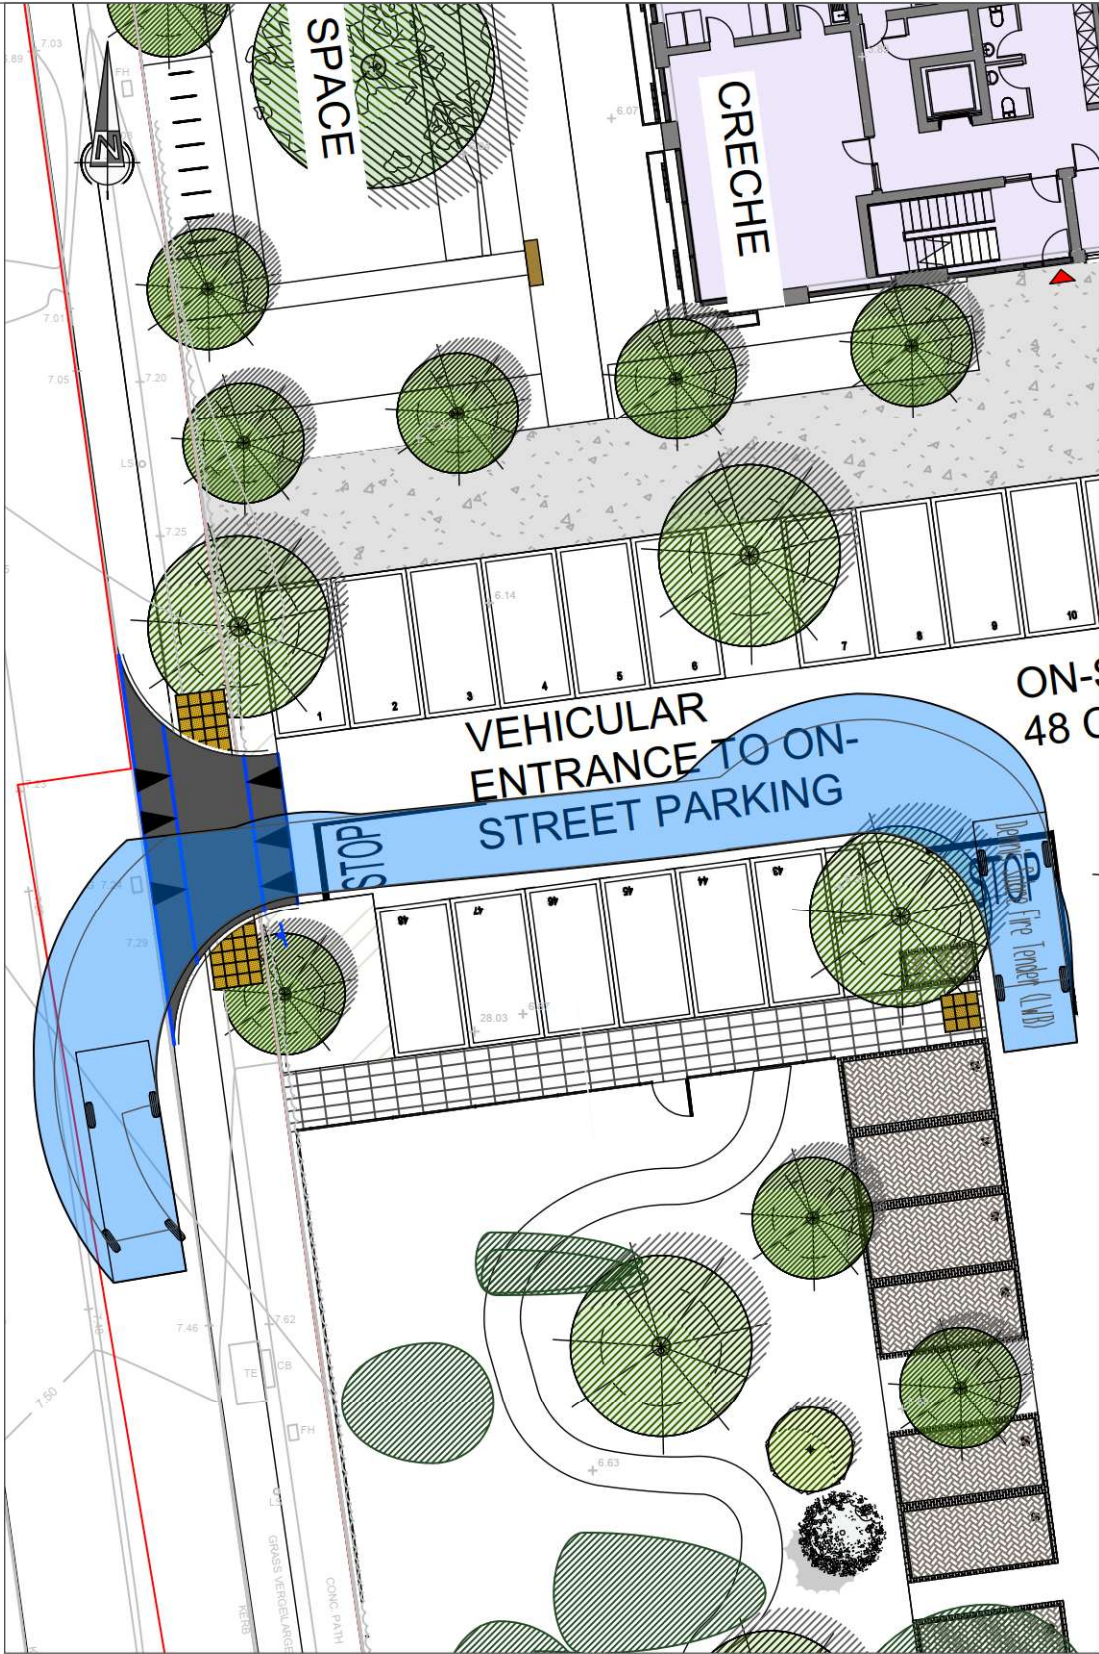

AUTOTRACK OF A FIRE TENDER EXITING

NRB Consulting Engineers Ltd recommend that Road and land ownership boundaries are verified through Legal & Land searches by the Client.

This drawing is based upon drawing 24012-JGC_SWORDS-SITE-XX-P3-0001 - Sheet - 1002 - SITE PLAN- GROUND FLOOR, received 25/05/26. NRB Consulting Engineers Ltd shall not be liable for any inaccuracies or deficiencies.

NRB Consulting Engineers Ltd
5th Floor
40 Mespil Road
Dublin 4
D04 C2N4

Phone/Fax: +353 1 292 1941
Email: info@nrb.ie
Web: www.nrb.ie

Registered in Ireland No. 491679



Client

Project

Title

Swords LRD
Co. Dublin

AutoTRACKs of a Fire Tender
Entering and Exiting 1 of 2

NRB Consulting Engineers Ltd accept no responsibility for any unauthorised amendments to this drawing. Only figured dimensions to be worked to.

Project No.

25-031

Drawn
CD

Checked

ER
08/07/26

Date

8-Jul-26

Purpose of Issue
☐ Draft
☐ As Built

Drawing No.

NRB-TA-005

Approved

ER
08/07/26

Scale @ A3

1:250


Rev

A

☐ Information
☐ Tender

☐ Approval
☐ Construction

REV	DATE	AMENDMENTS	DRAWN	CHK	APP
-----	------	------------	-------	-----	-----

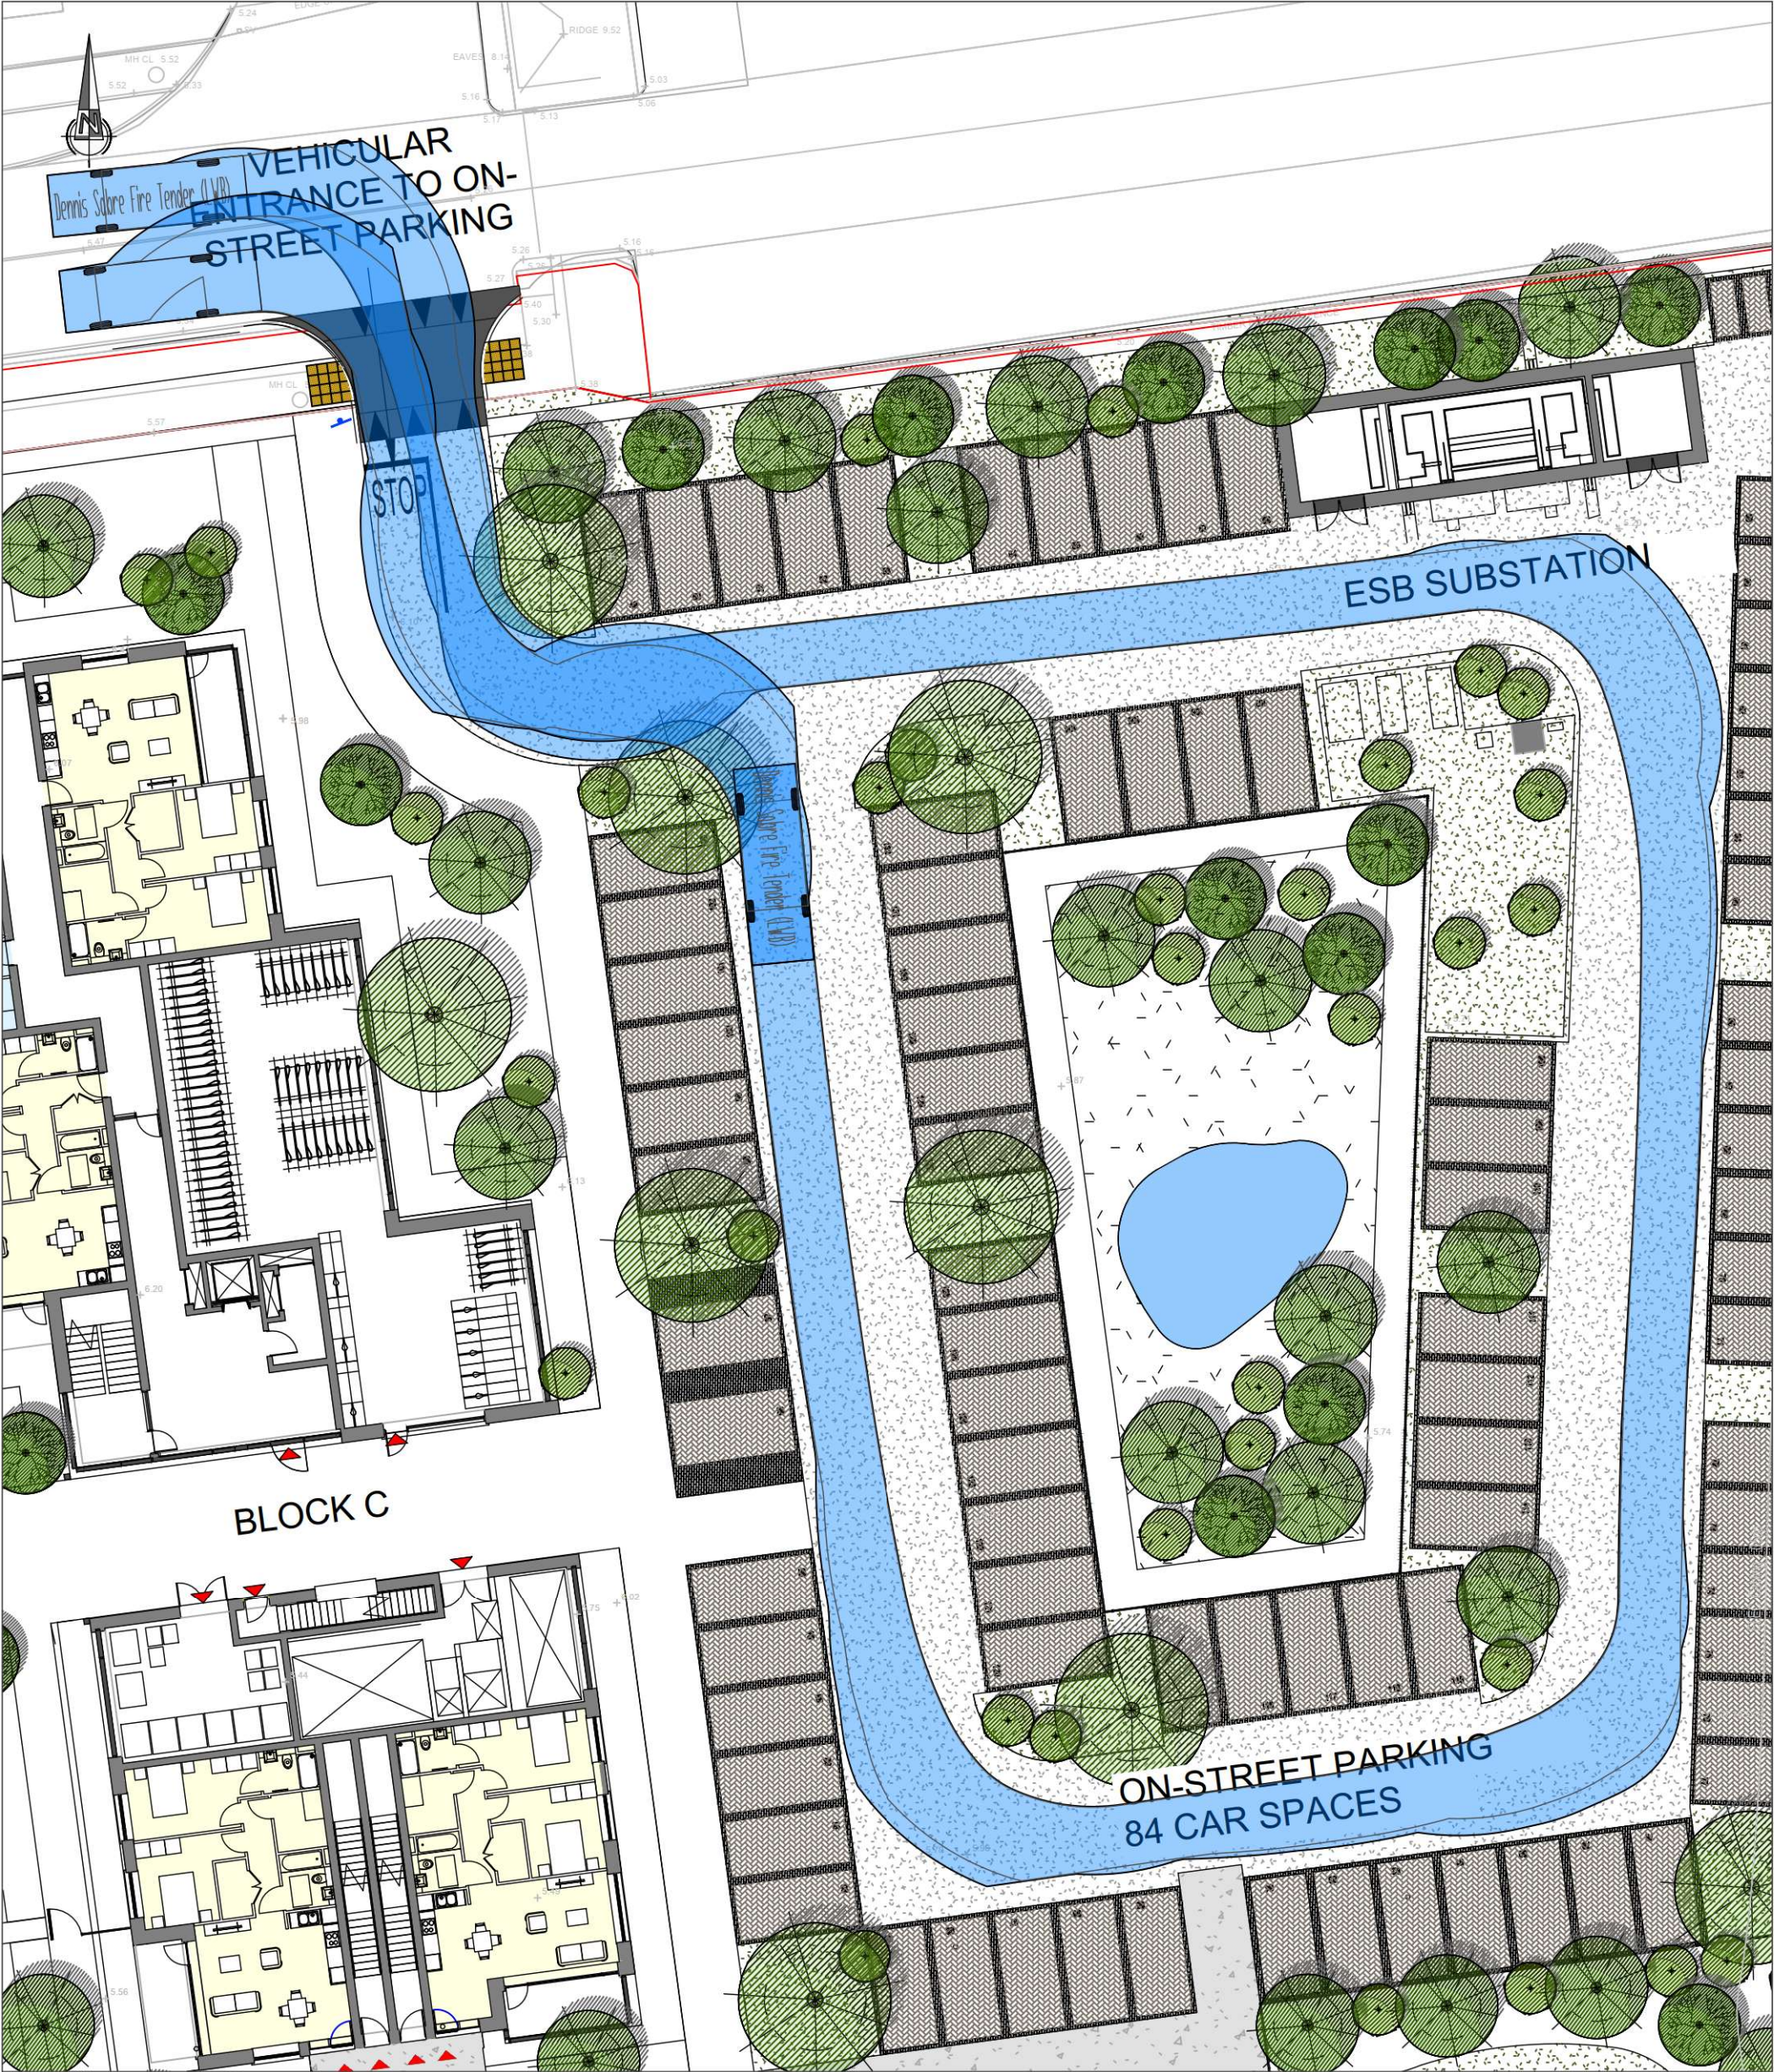


AUTOTRACK OF A FIRE TENDER ENTERING AND EXITING THE DEVELOPMENT

NRB Consulting Engineers Ltd recommend that Road and land ownership boundaries are verified through Legal & Land searches by the Client.

This drawing is based upon drawing 24012-JGC_SWORDS-SITE-XX-P3-0001 - Sheet - 1002 - SITE PLAN- GROUND FLOOR, received 25/05/26. NRB Consulting Engineers Ltd shall not be liable for any inaccuracies or deficiencies.

REV	DATE	AMENDMENTS	DRAWN	CHK	APP	Client		Project No.		Drawing No.	
						NRB Consulting Engineers Ltd		25-031		NRB-TA-006	
						5th Floor		Drawn		ER	
						40 Mespil Road		CD		08/07/26	
						Dublin 4		Checked		ER	
						D04 C2N4		Date		08-Jul-26	
						Phone: +353 1 292 1941		Scale @ A3		1:250	
						Email: info@nrb.ie		Rev		A	
						Web: www.nrb.ie		Purpose of Issue		☐ Draft	
						Registered in Ireland No. 491679		☐ As Built		☐ Information	
										☐ Tender	
										☐ Approval	
										☐ Construction	

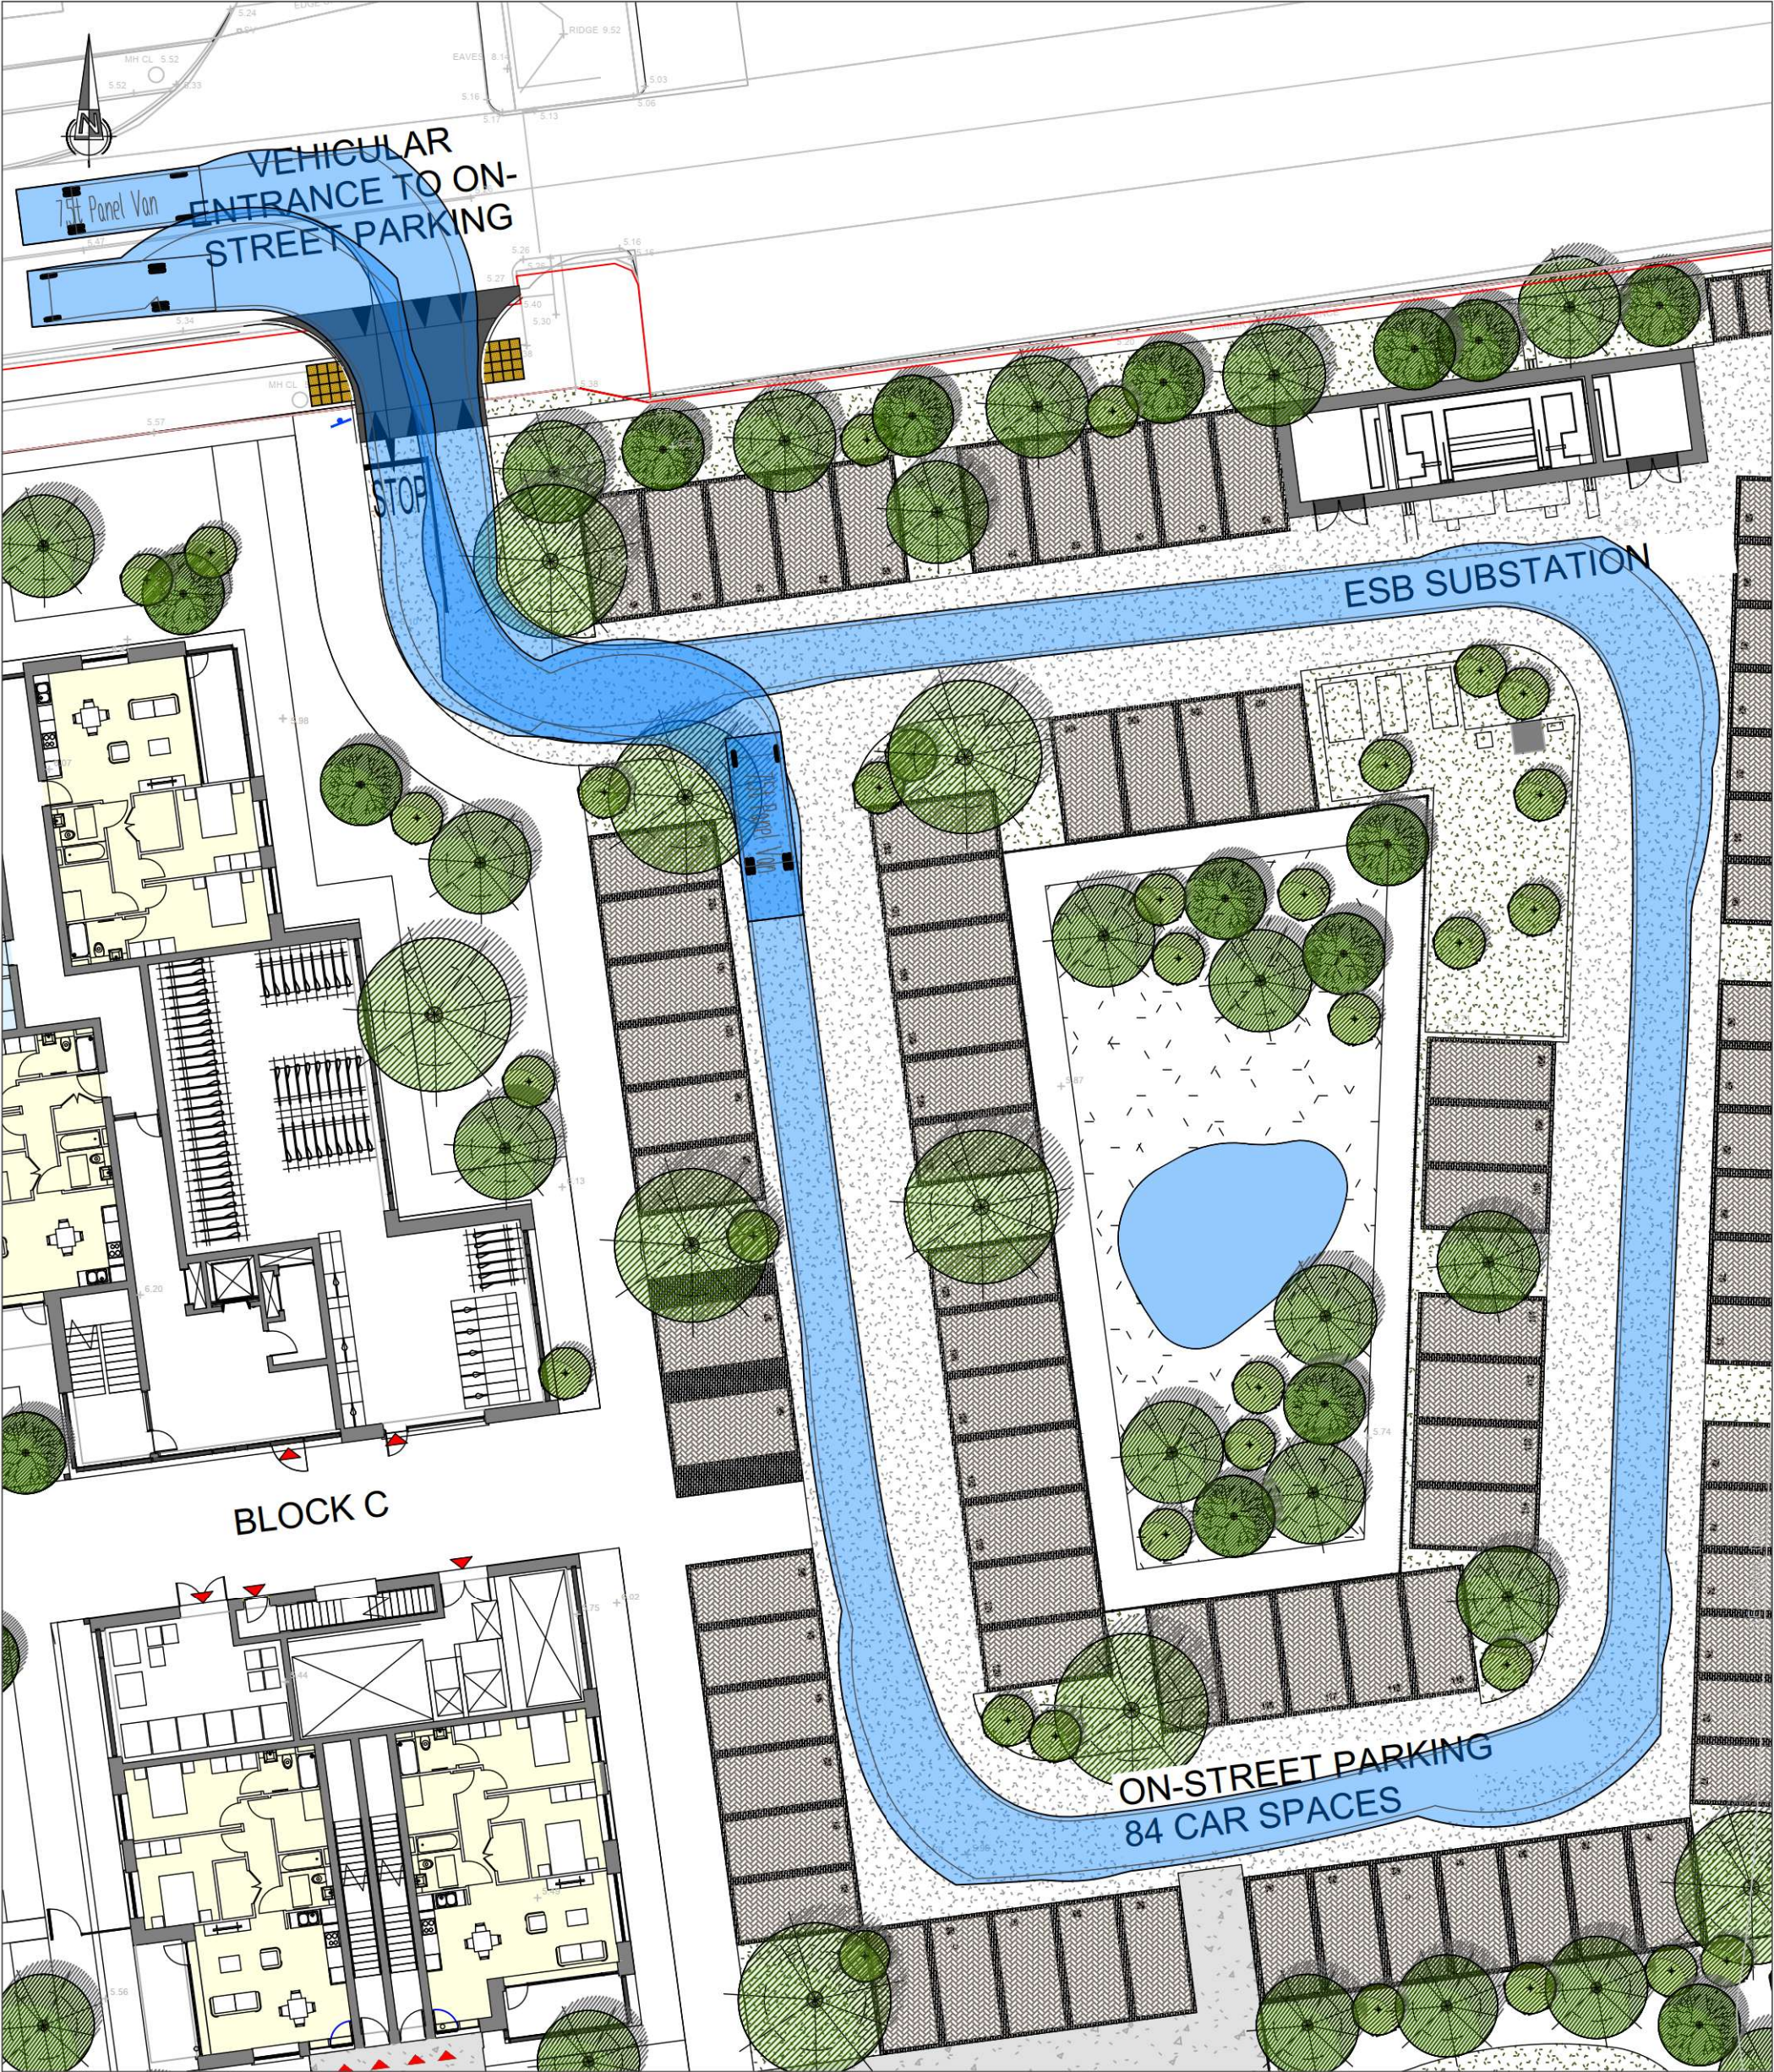

AUTOTRACK OF A 7.5t VAN ENTERING AND EXITING THE DEVELOPMENT


NRB Consulting Engineers Ltd recommend that Road and land ownership boundaries are verified through Legal & Land searches by the Client.

This drawing is based upon drawing 24012-JGC_SWORDS-SITE-XX-P3-0001 - Sheet - 1002 - SITE PLAN- GROUND FLOOR, received 25/05/26. NRB Consulting Engineers Ltd shall not be liable for any inaccuracies or deficiencies.

REV	DATE	AMENDMENTS	DRAWN	CHK	APP
NRB Consulting Engineers Ltd 5th Floor 40 Mespil Road Dublin 4 D04 C2N4					
Phone: +353 1 292 1941 Email: info@nrb.ie Web: www.nrb.ie Registered in Ireland No. 491679					



Client	Project No. 25-031	Drawing No. NRB-TA-007
Project Swords LRD Co. Dublin	Drawn CD	Checked ER 08/07/26
Title AutoTRACKs of a 7.5t Van Entering and Exiting	Date 8-Jul-26	Approved ER 08/07/26
NRB Consulting Engineers Ltd accept no responsibility for any unauthorised amendments to this drawing. Only figured dimensions to be worked to.		
Purpose of Issue ☐ Draft ☐ As Built ☐ Information ☐ Tender ☐ Approval ☐ Construction		

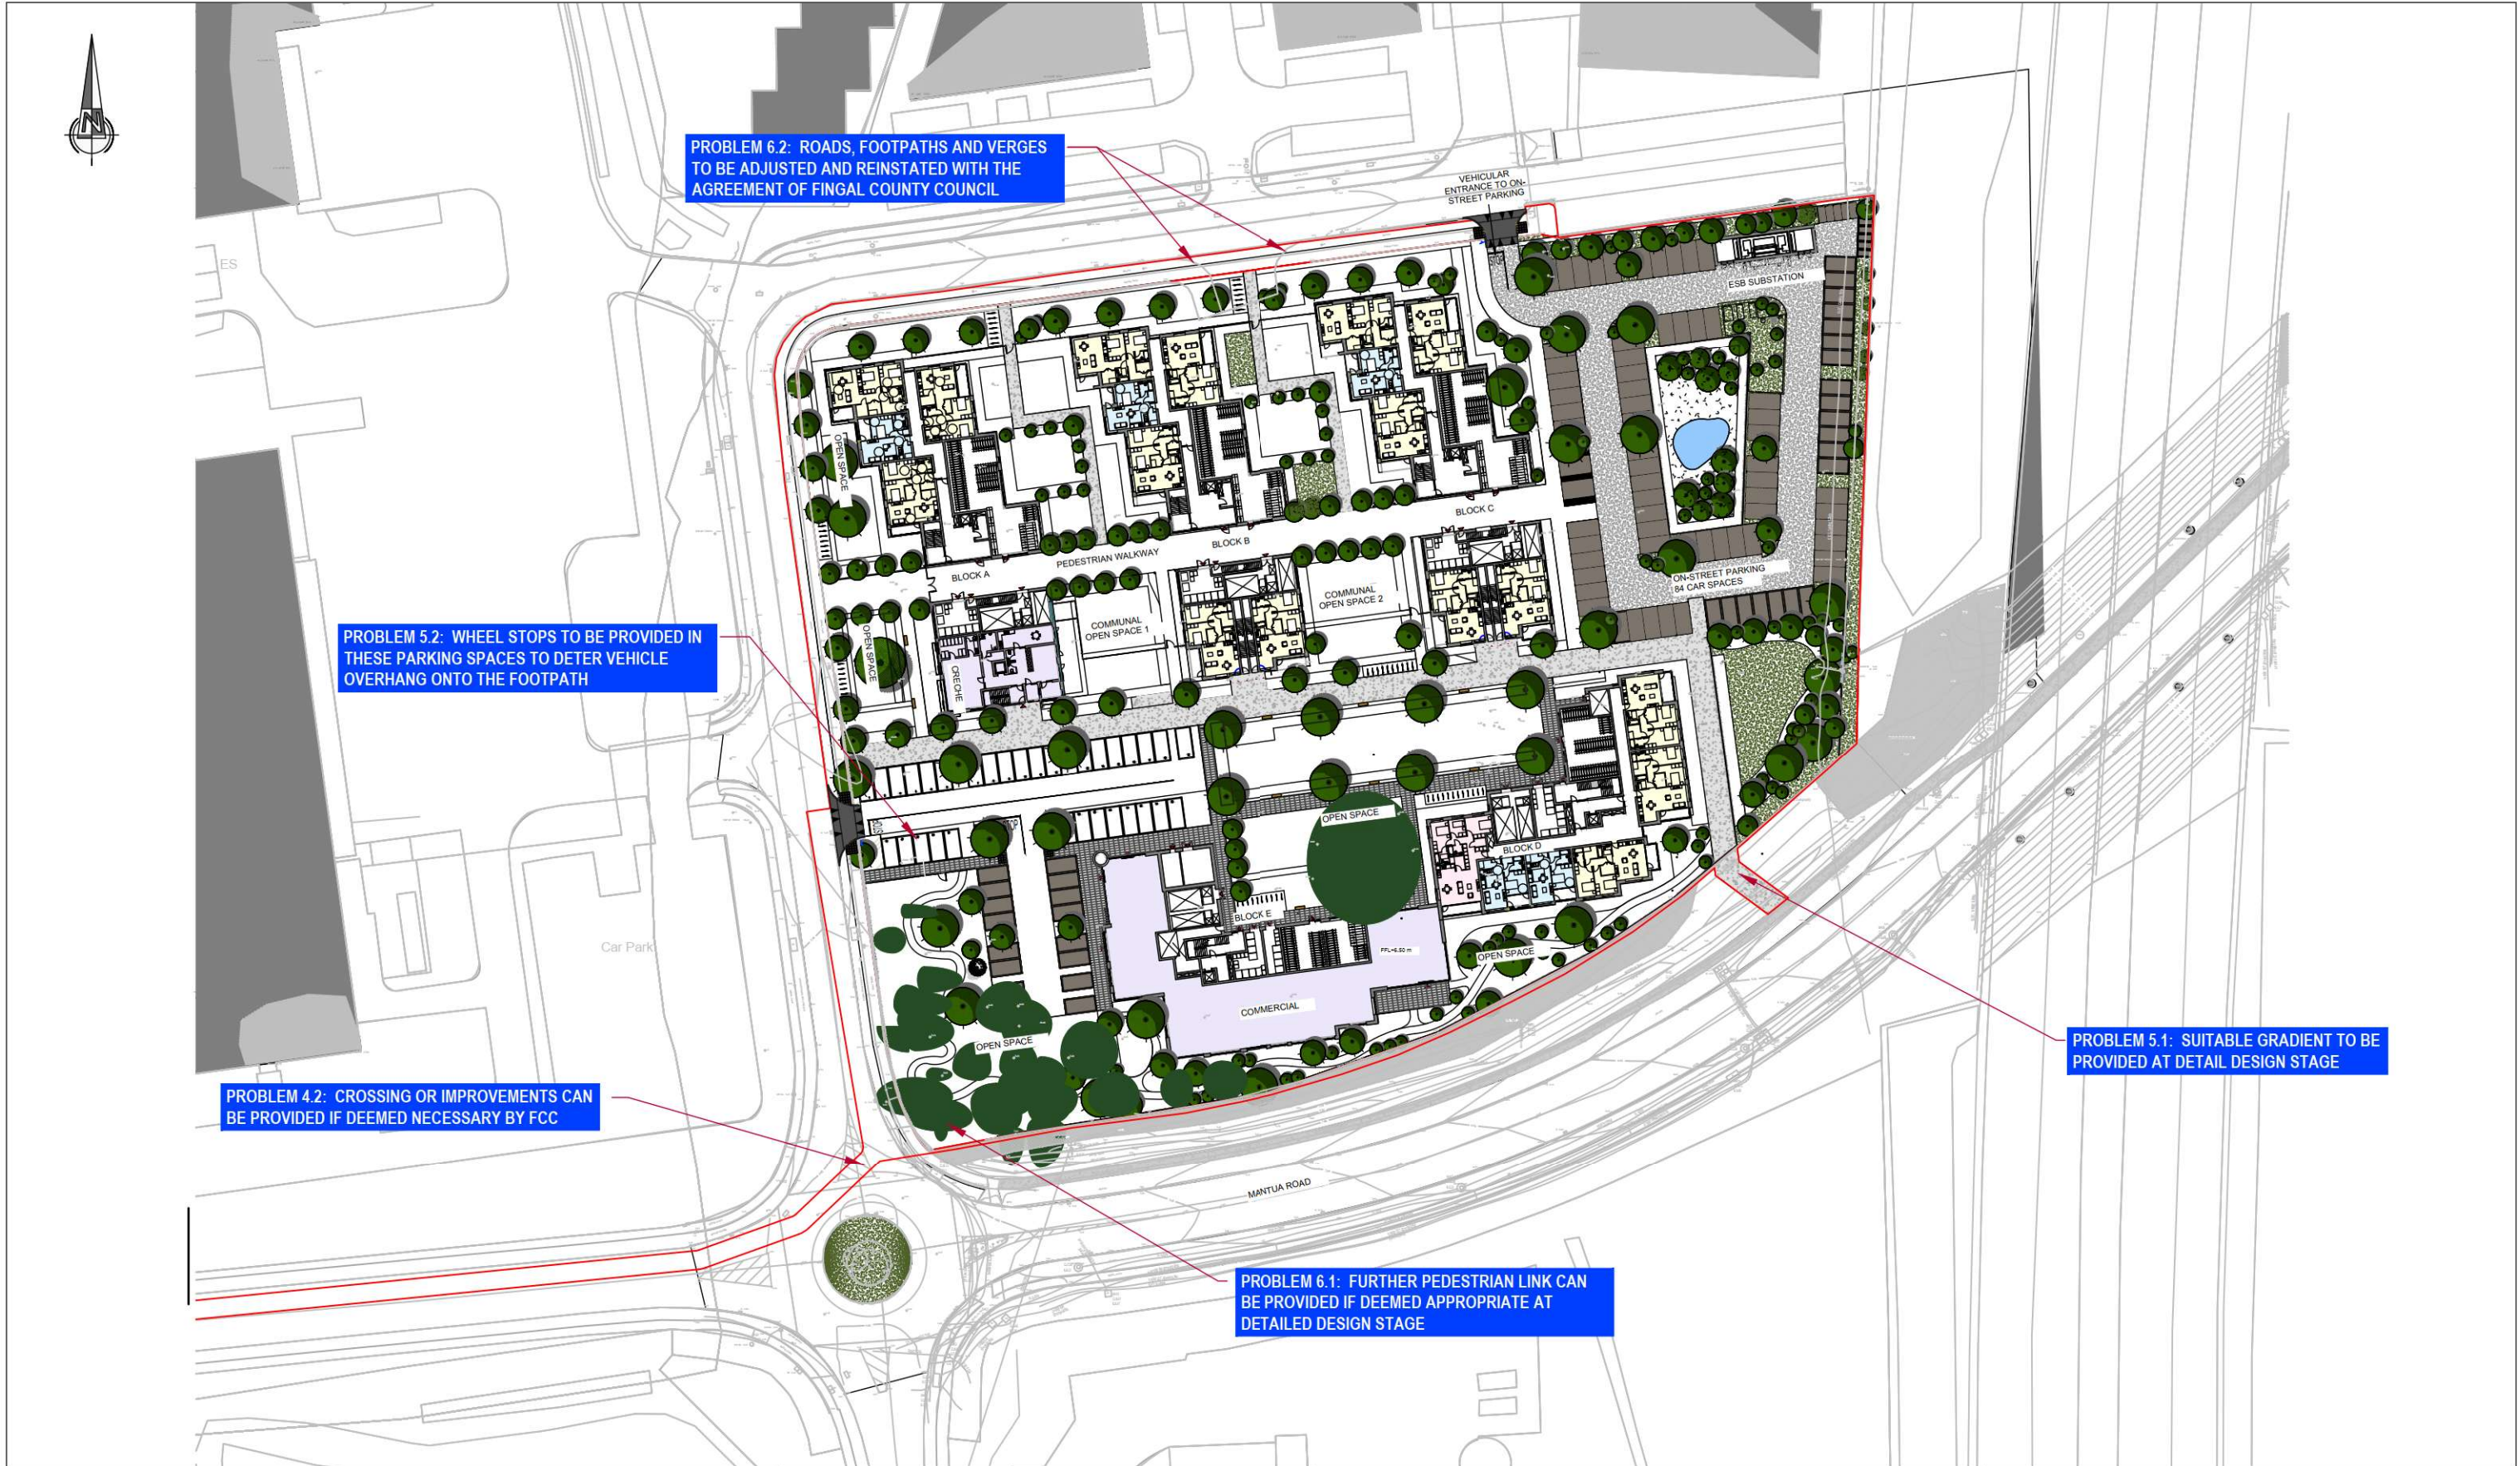

NRB Consulting Engineers Ltd recommend that Road and land ownership boundaries are verified through Legal & Land searches by the Client.

This drawing is based upon drawing 24012-JGC_SWORDS-SITE-XX-P3-0001 - Sheet - 1002 - SITE PLAN- GROUND FLOOR, received 25/05/26. NRB Consulting Engineers Ltd shall not be liable for any inaccuracies or deficiencies.

NRB Consulting Engineers Ltd
5th Floor
40 Mespil Road
Dublin 4
D04 C2N4

Phone/Fax: +353 1 292 1941
Email: info@nrb.ie
Web: www.nrb.ie

Registered in Ireland No. 491679



COPYRIGHT © RESERVED

Client

Project

Title

NRB Consulting Engineers Ltd accept no responsibility for any unauthorised amendments to this drawing. Only figured dimensions to be worked to.

Project No.

Drawn

Date

Purpose of Issue
☐ Draft
☐ As Built

25-031

Checked

CD
08/07/26

8-Jul-26

Drawing No.

NRB-RSA-001

Approved

ER
08/07/26

Scale @ A3

1:1000



☐ Information
☐ Tender

Rev

A

☐ Approval
☐ Construction

REV	DATE	AMENDMENTS	DRAWN	CHK	APP
-----	------	------------	-------	-----	-----

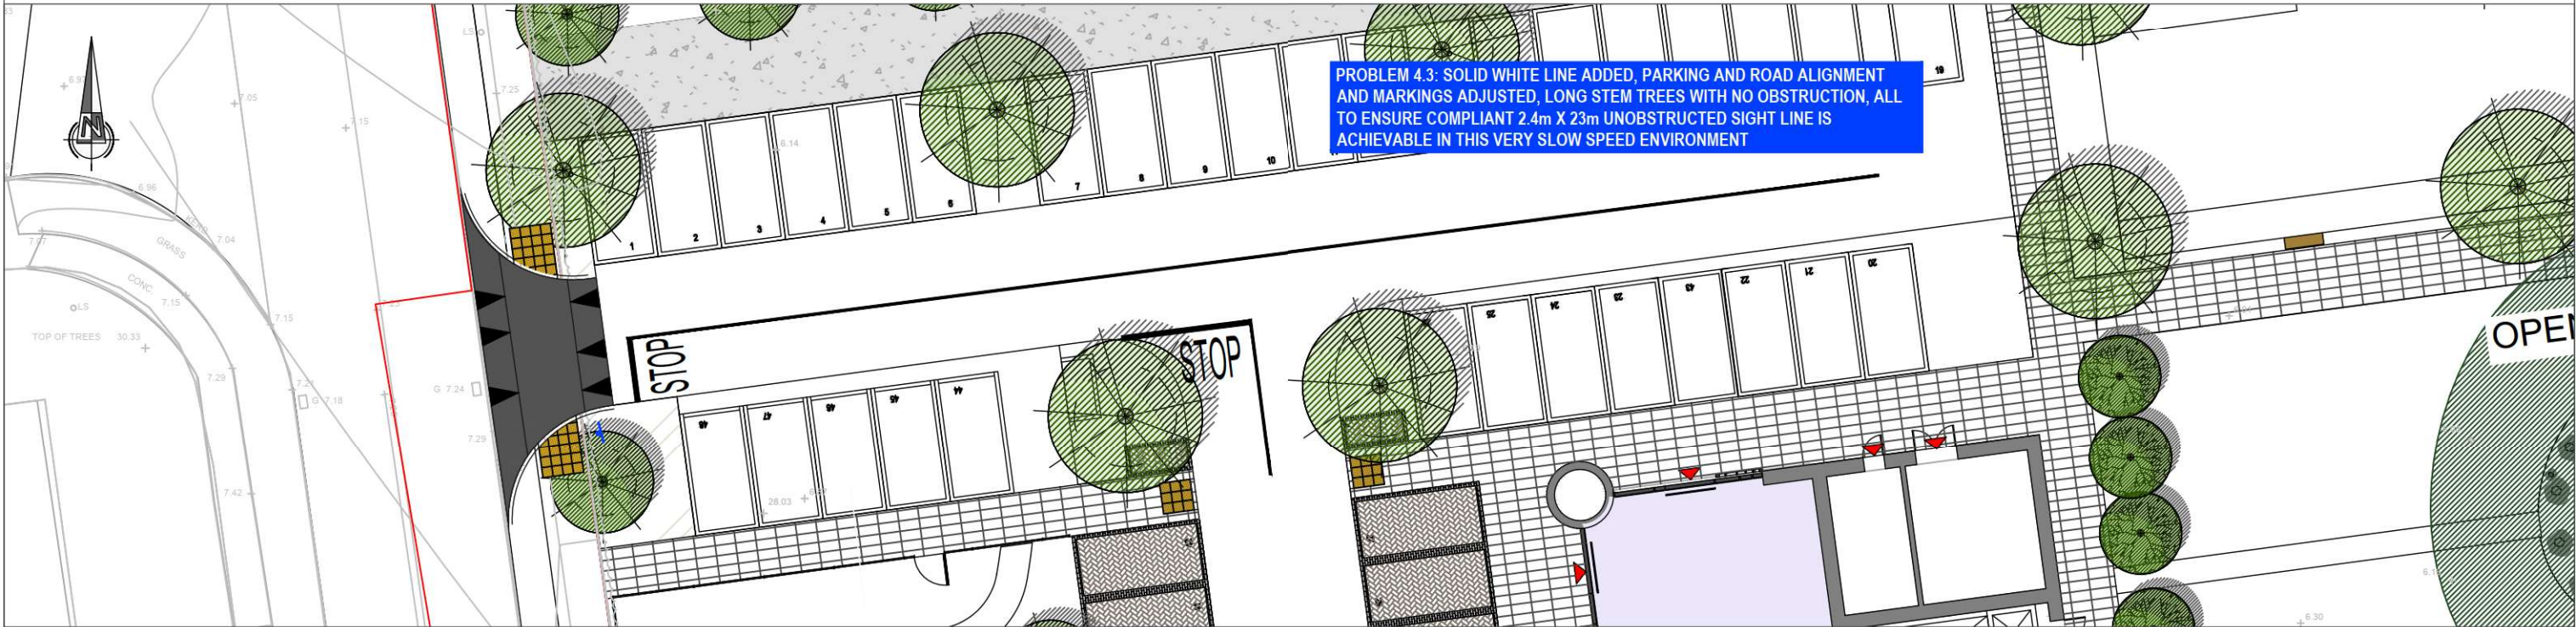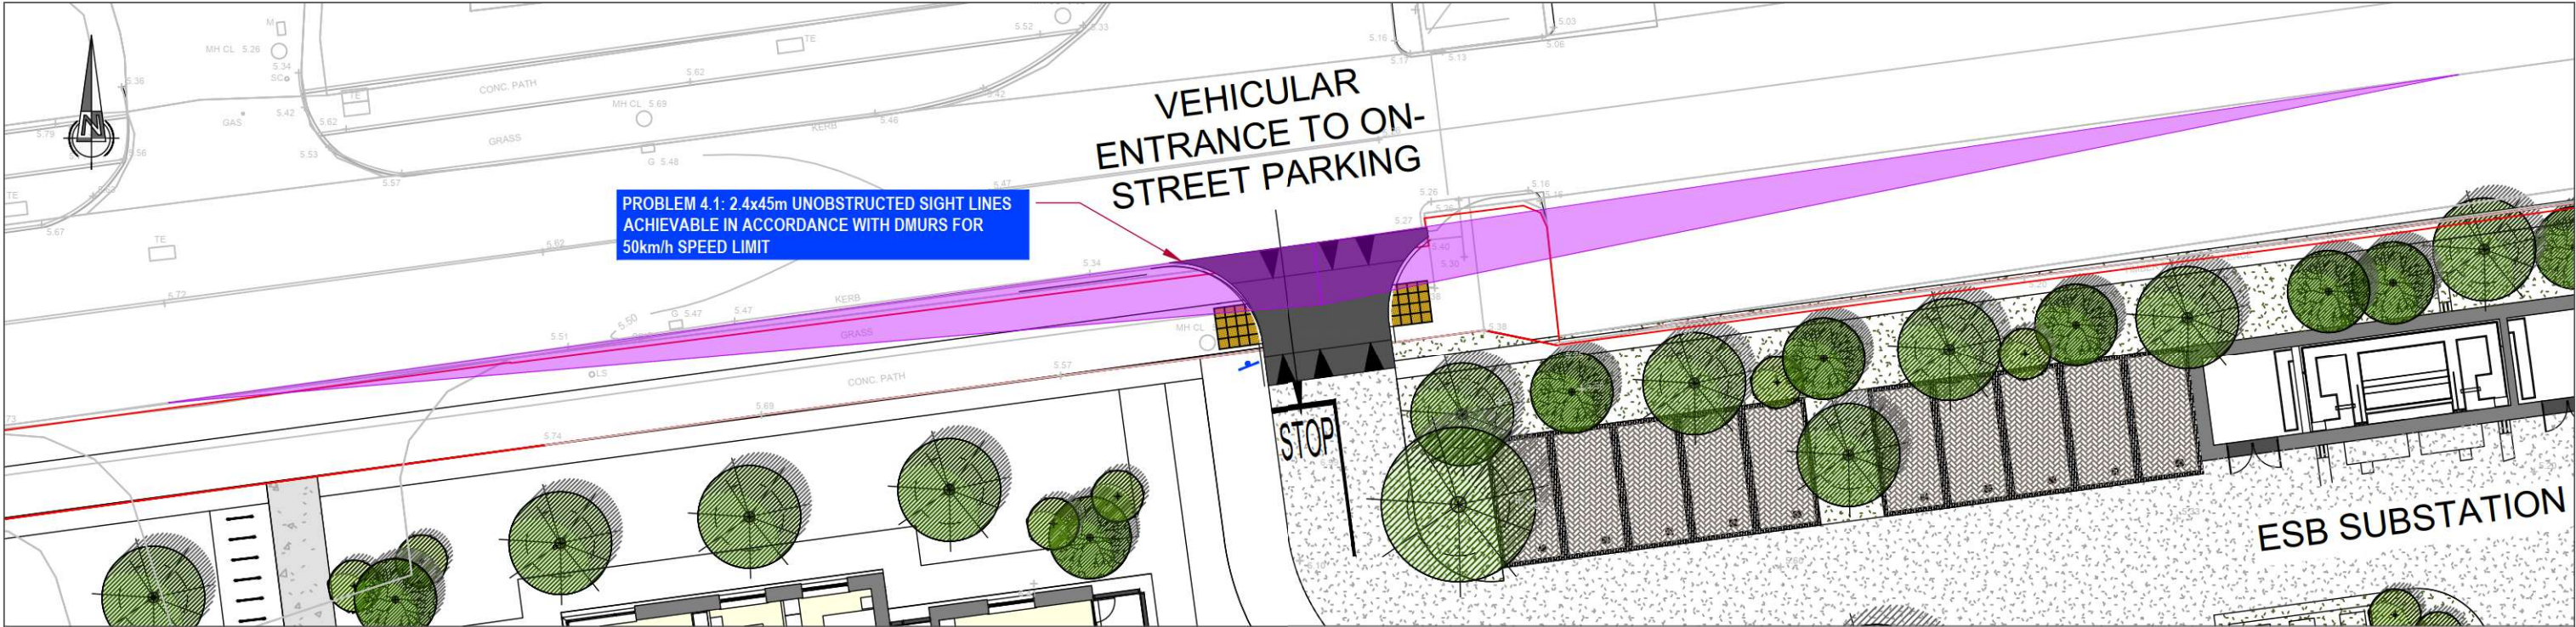

NRB Consulting Engineers Ltd recommend that Road and land ownership boundaries are verified through Legal & Land searches by the Client.

This drawing is based upon drawing 24012-JGC_SWORDS-SITE-XX-P3-0001 - Sheet - 1002 - SITE PLAN- GROUND FLOOR, received 25/05/26. NRB Consulting Engineers Ltd shall not be liable for any inaccuracies or deficiencies.

NRB Consulting Engineers Ltd
5th Floor
40 Mespil Road
Dublin 4
D04 C2N4

Phone/Fax: +353 1 292 1941
Email: info@nrb.ie
Web: www.nrb.ie

Registered in Ireland No. 491679



Client

Project

Title

NRB Consulting Engineers Ltd accept no responsibility for any unauthorised amendments to this drawing. Only figured dimensions to be worked to.

Project No.

Drawn

Date

Purpose of Issue
☐ Draft
☐ As Built

25-031

Checked

ER
08/07/26

8-Jul-26

Drawing No.

NRB-RSA-002

Approved

ER
08/07/26

Scale @ A3


1:250

Rev


A

☐ Approval
☐ Construction


REV	DATE	AMENDMENTS	DRAWN	CHK	APP
-----	------	------------	-------	-----	-----

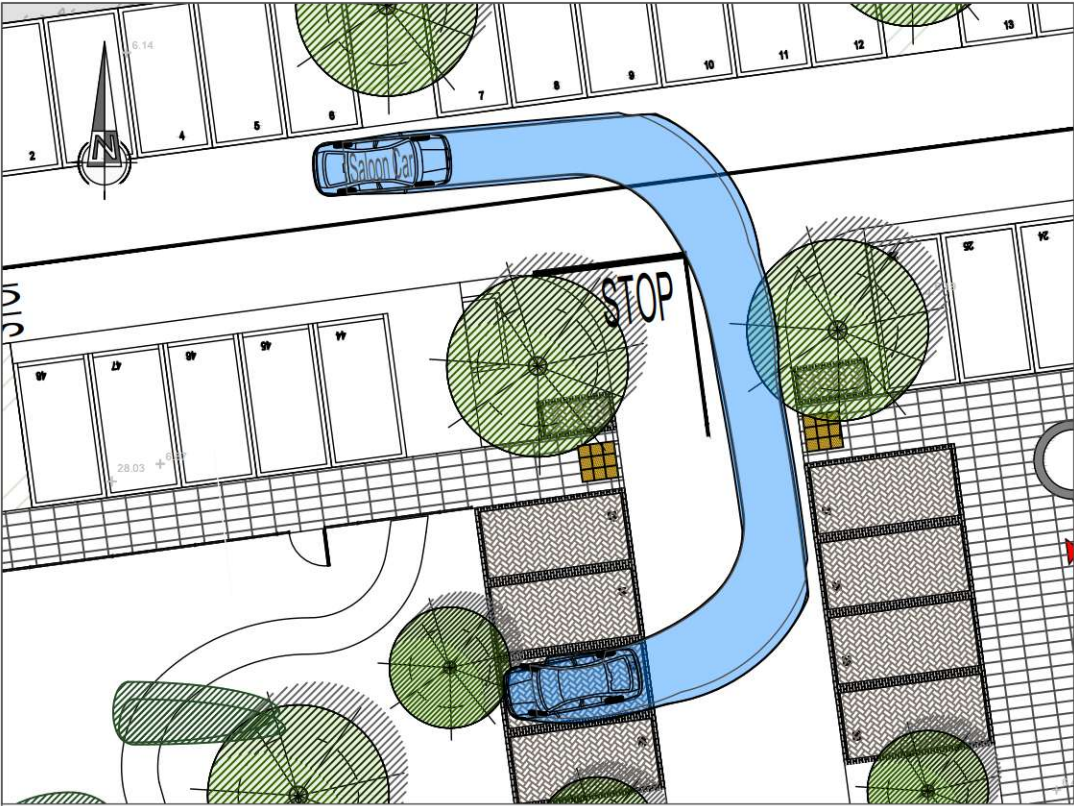


AUTOTRACK OF A LARGE SALOON VEHICLE ENTERING

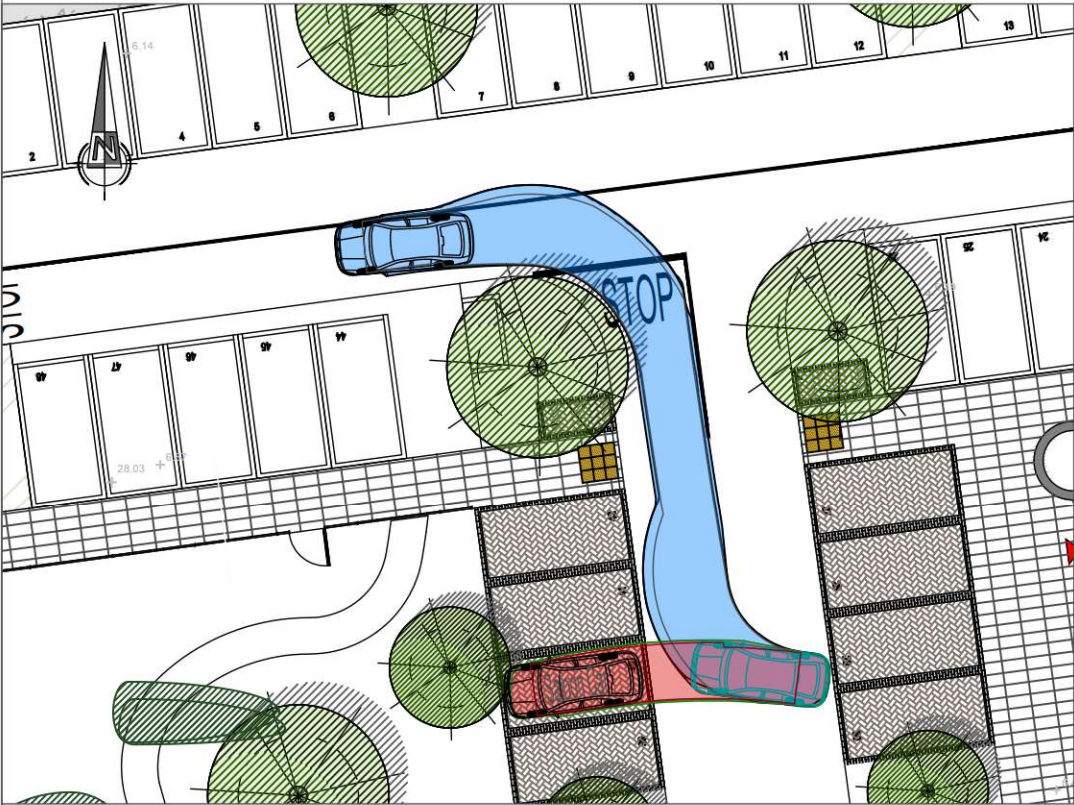

AUTOTRACK OF A LARGE SALOON VEHICLE EXITING

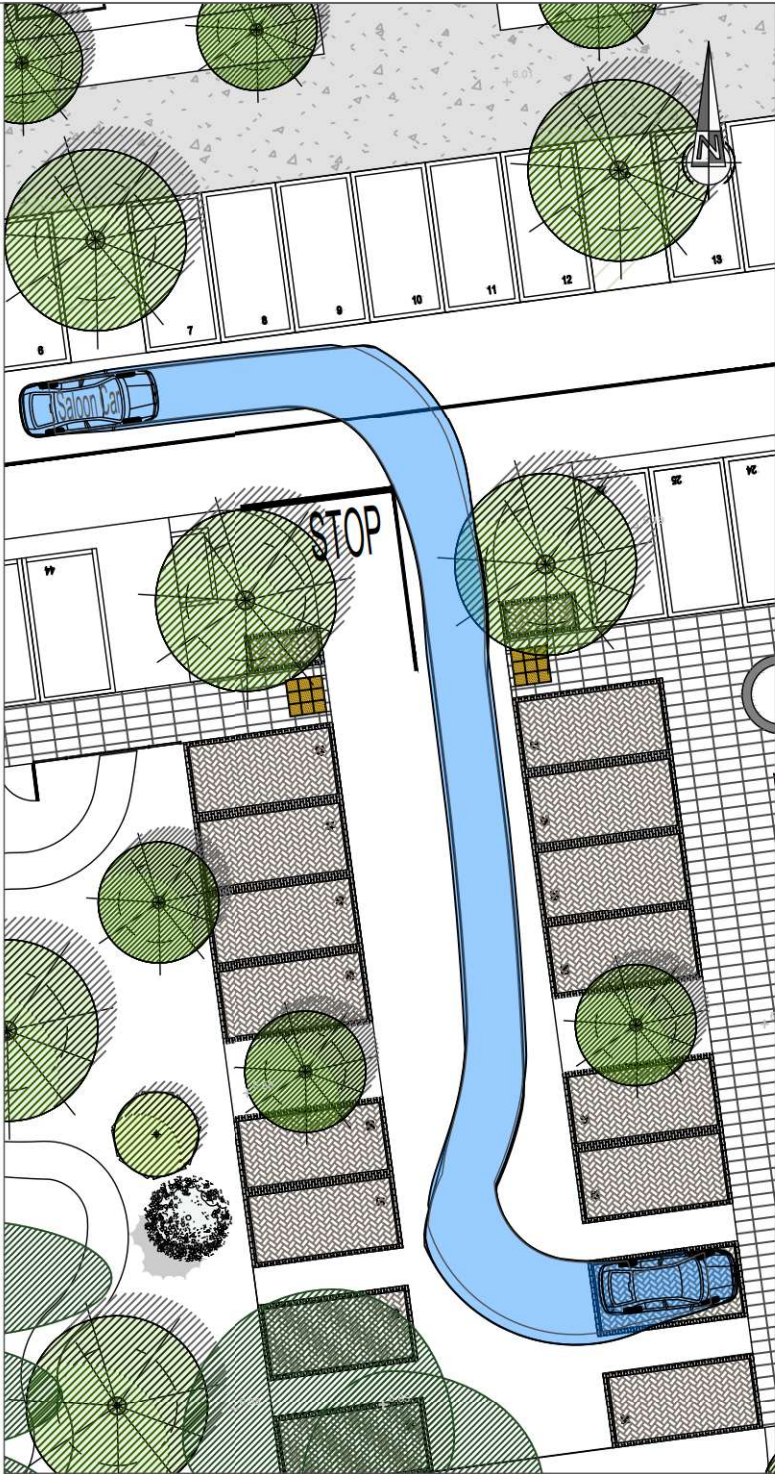

AUTOTRACK OF A LARGE SALOON VEHICLE ENTERING

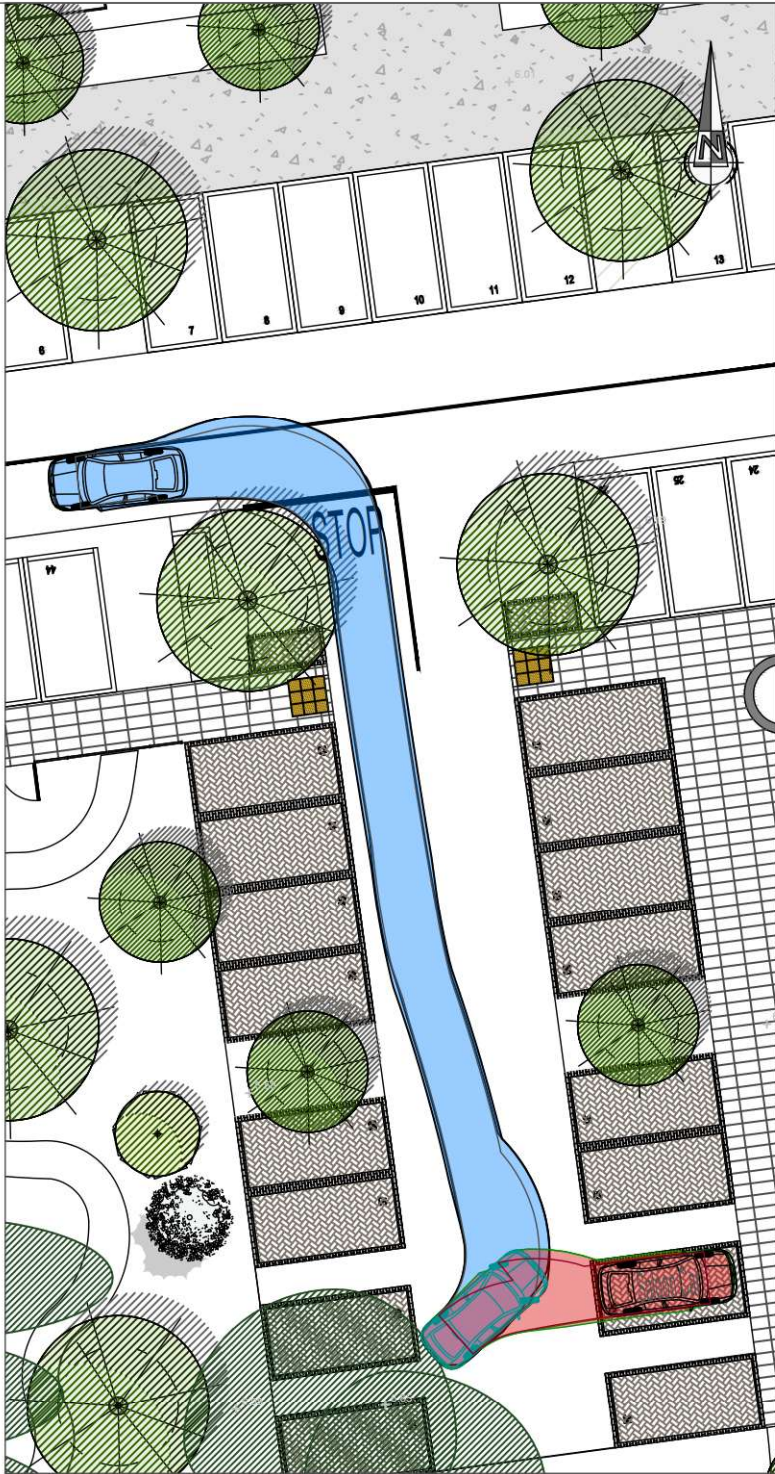

AUTOTRACK OF A LARGE SALOON VEHICLE EXITING

PROBLEM 5.3: ALL 2.5m × 5.0m PARKING SPACES HAVE BEEN TRACKED TO ENSURE SAFE MANOEUVRING ONTO THE 6m WIDE ROAD

NRB Consulting Engineers Ltd recommend that Road and land ownership boundaries are verified through Legal & Land searches by the Client.

This drawing is based upon drawing 24012-JGC_SWORDS-SITE-XX-P3-0001 - Sheet - 1002 - SITE PLAN- GROUND FLOOR, received 25/05/26. NRB Consulting Engineers Ltd shall not be liable for any inaccuracies or deficiencies.

NRB Consulting Engineers Ltd
5th Floor
40 Mespil Road
Dublin 4
D04 C2N4

Phone/Fax: +353 1 292 1941
Email: info@nrb.ie
Web: www.nrb.ie

Registered in Ireland No. 491679



Client		Project No.		Drawing No.	
		25-031		NRB-RSA-003	
Project		Drawn	Checked	Approved	
Swords LRD Co. Dublin		CD	ER 08/07/26	ER 08/07/26	
Title		Date		Scale @ A3	Rev
Proposed Road Snags & RSA Items 3 of 3		8-Jul-26		1:250	A
NRB Consulting Engineers Ltd accept no responsibility for any unauthorised amendments to this drawing. Only figured dimensions to be worked to.		Purpose of Issue			
		☐ Draft ☐ Information ☐ Approval			
		☐ As Built ☐ Tender ☐ Construction			