


GENERAL NOTES

DO NOT SCALE FROM DRAWINGS. WORK TO FIGURED DIMENSIONS.
ONLY ARCHITECT TO BE NOTIFIED OF ANY DISCREPANCIES.
THIS DRAWING TO BE READ IN CONJUNCTION WITH ALL
ARCHITECT'S DRAWINGS, SPECIFICATIONS, CONSULTANTS
DESIGN TEAM DRAWINGS AND SPECIFICATIONS.

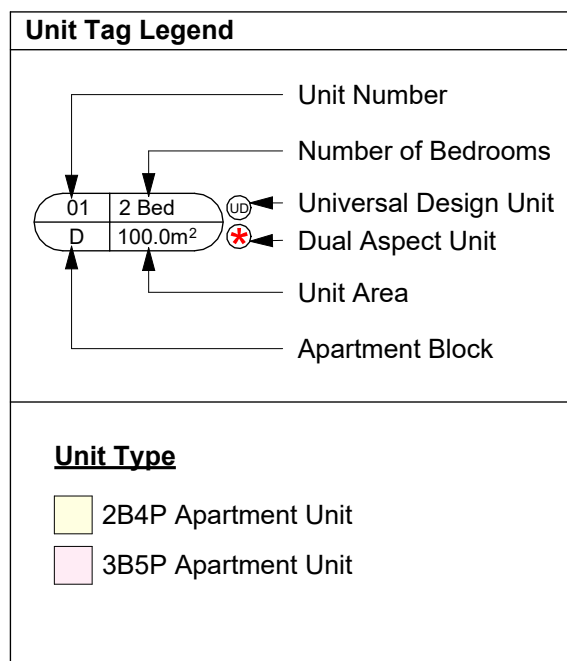

Key Plan
SCALE: 1 : 1500



SEVENTH FLOOR
SCALE: 1 : 100



EIGHTH FLOOR
SCALE: 1 : 100

REV	DATE	DESCRIPTION	REVISIONS

LRD STAGE 3

CLIENT:
JACKIE GREENE CONSTRUCTION LIMITED

PROJECT TITLE:
GREENFIELDS SWORDS LRD

DRAWING TITLE:
BLOCK D- SEVENTH FLOOR AND
ROOF LEVEL PLAN

DATE	BY	CHECKED	DATE	BY	CHECKED	DATE	BY	CHECKED
JH	PMcN	1:100	JUNE 26					

DRAWING NUMBER:
SWO-MCORM-AR-00-DR-P4-ABD-1404

STATUS:
P4

ARCHITECTURE
AND URBAN DESIGN

101 Grantham Street, Dublin 8
D08 A69Y Tel: +353 (0)1 478 8700
Block 8, Central Business Park
Tullamore, County Offaly, E55 Y9R1
Tel: +353 (0)51 932 3607
E: info@mcorm.com W: mcorm.com