



DO NOT SCALE FROM DRAWINGS. WORK TO FIGURED DIMENSIONS ONLY. ARCHITECT TO BE NOTIFIED OF ANY DISCREPANCIES.

THIS DRAWING IS TO BE READ IN CONJUNCTION WITH ALL ARCHITECT'S DRAWINGS, SPECIFICATIONS CONSULTANT'S DESIGN TEAM DRAWINGS AND SPECIFICATIONS.

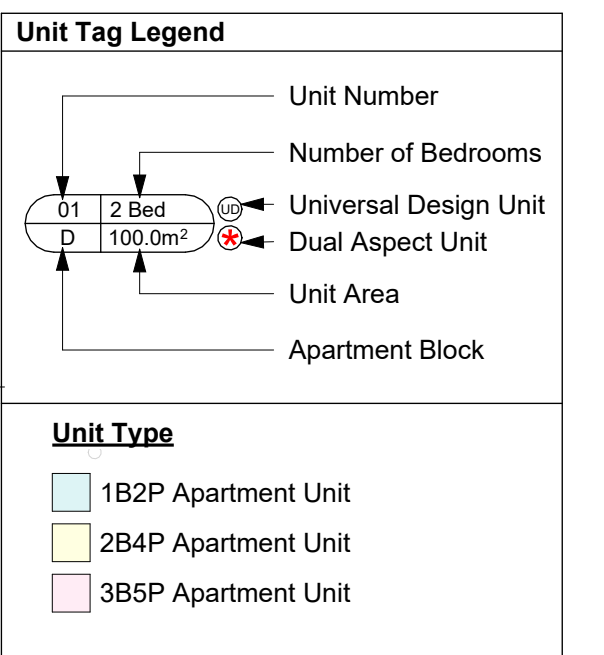

FIRST FLOOR
SCALE: 1 : 100

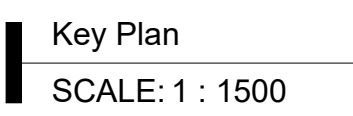

SECOND FLOOR
SCALE: 1 : 100

REV	DATE	DESCRIPTION	Issued by
REVISIONS			

LRD STAGE 3

CLIENT:
JACKIE GREENE CONSTRUCTION LIMITED

PROJECT TITLE
GREENFIELDS SWORDS LRD

DRAWING TITLE:

BLOCK E-FIRST AND SECOND FLOOR
PLAN

CHK BY:	SCALE @ A0:	DATE:	REVISION:	JOB NO.
JH	PMcN	1:100	JUNE 26	SWO

DRAWING NUMBER:	STATUS:
SWO-MCORM-AR-00-DR-P4-ABE-1501	P4

 No.1 Grantham Street, Dublin 8

M C O R M

ARCHITECTURE

AND URBAN DESIGN E: arch@moorm.com W: moorm.com

As per approved use in accordance with I.S.NA:2021 to I.S. EN ISO 19650-2: 2018, if 'Status Code' above is empty, this information has been shared as Status Code S0 - Work in Progress (WIP) / Draft.