



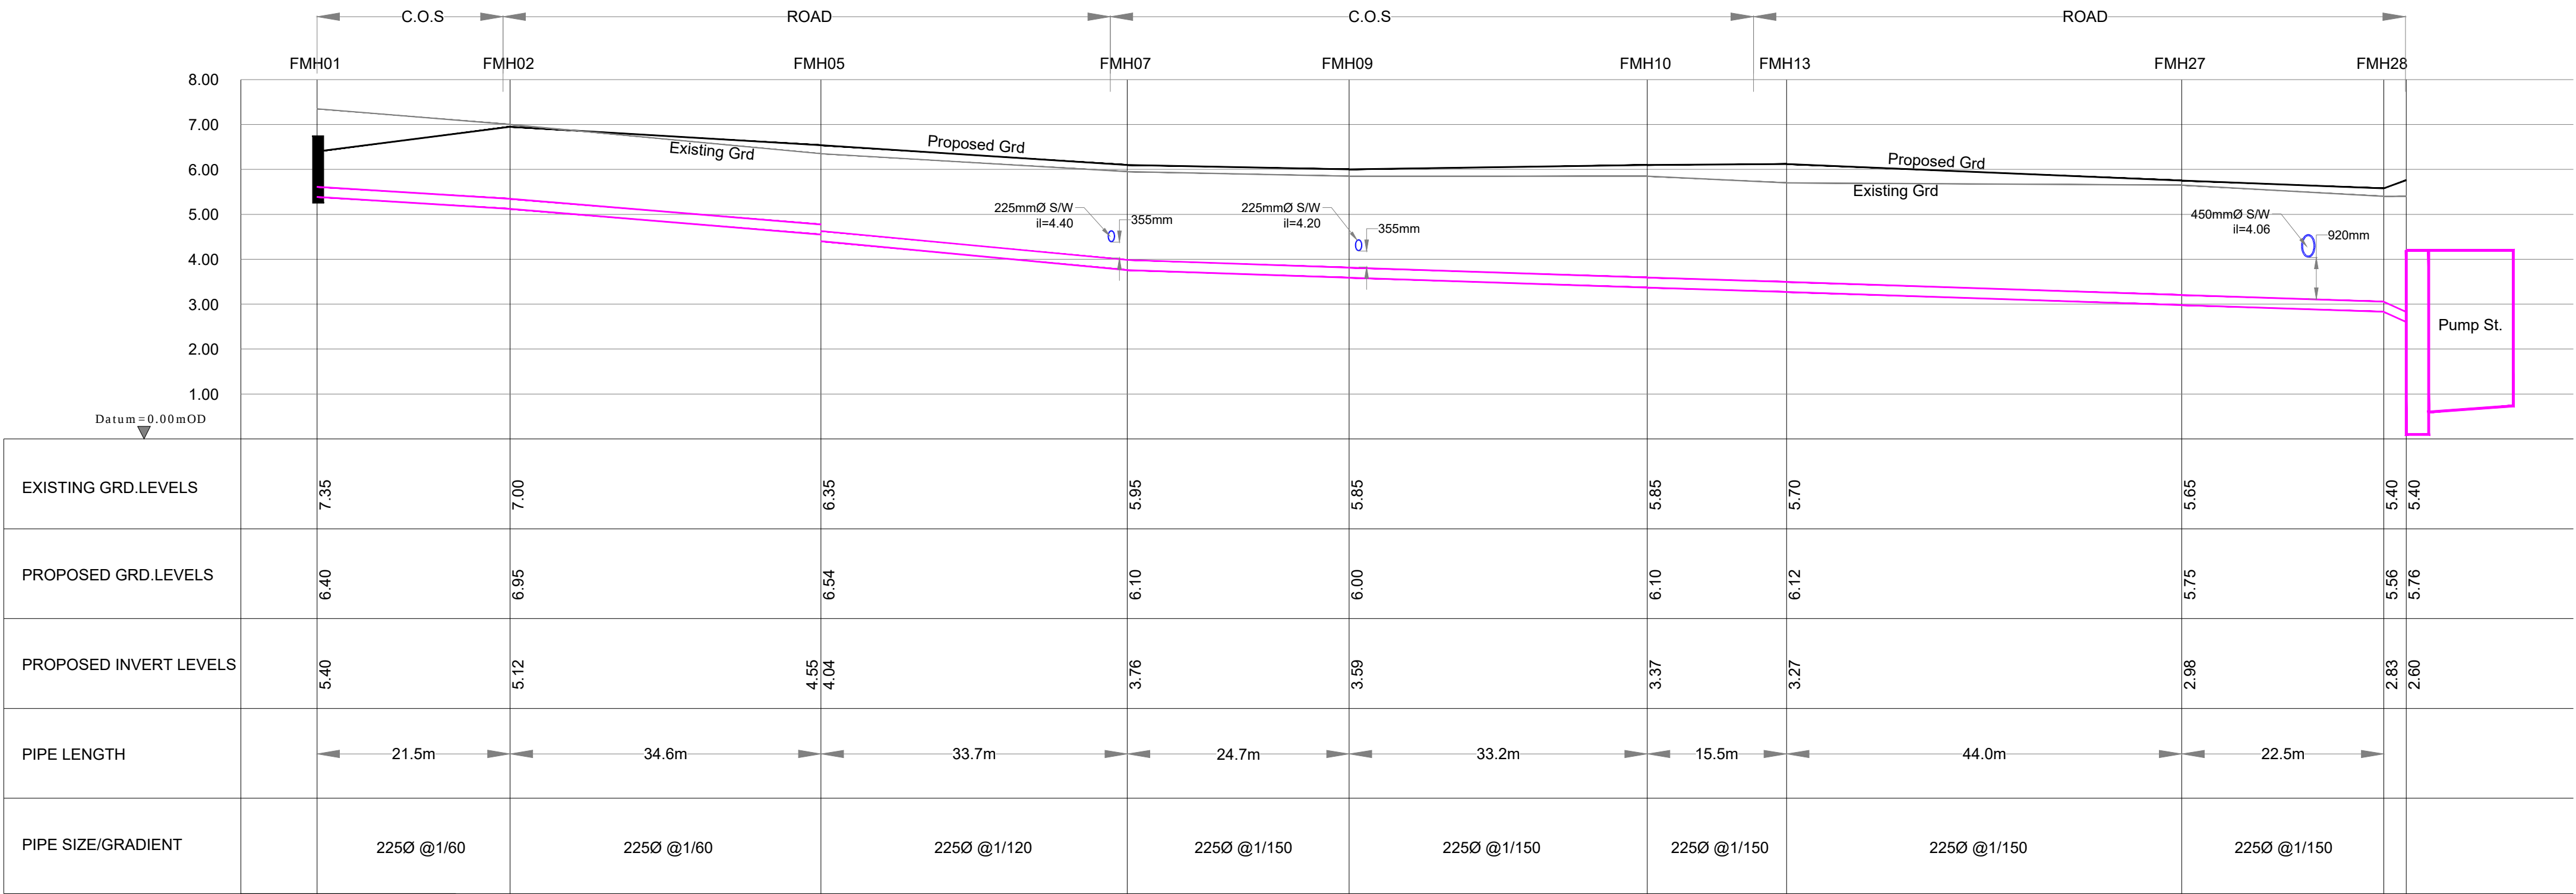


FMh01-Pumping Stn.
Vertical Scale 1:100
Horizontal Scale 1:500

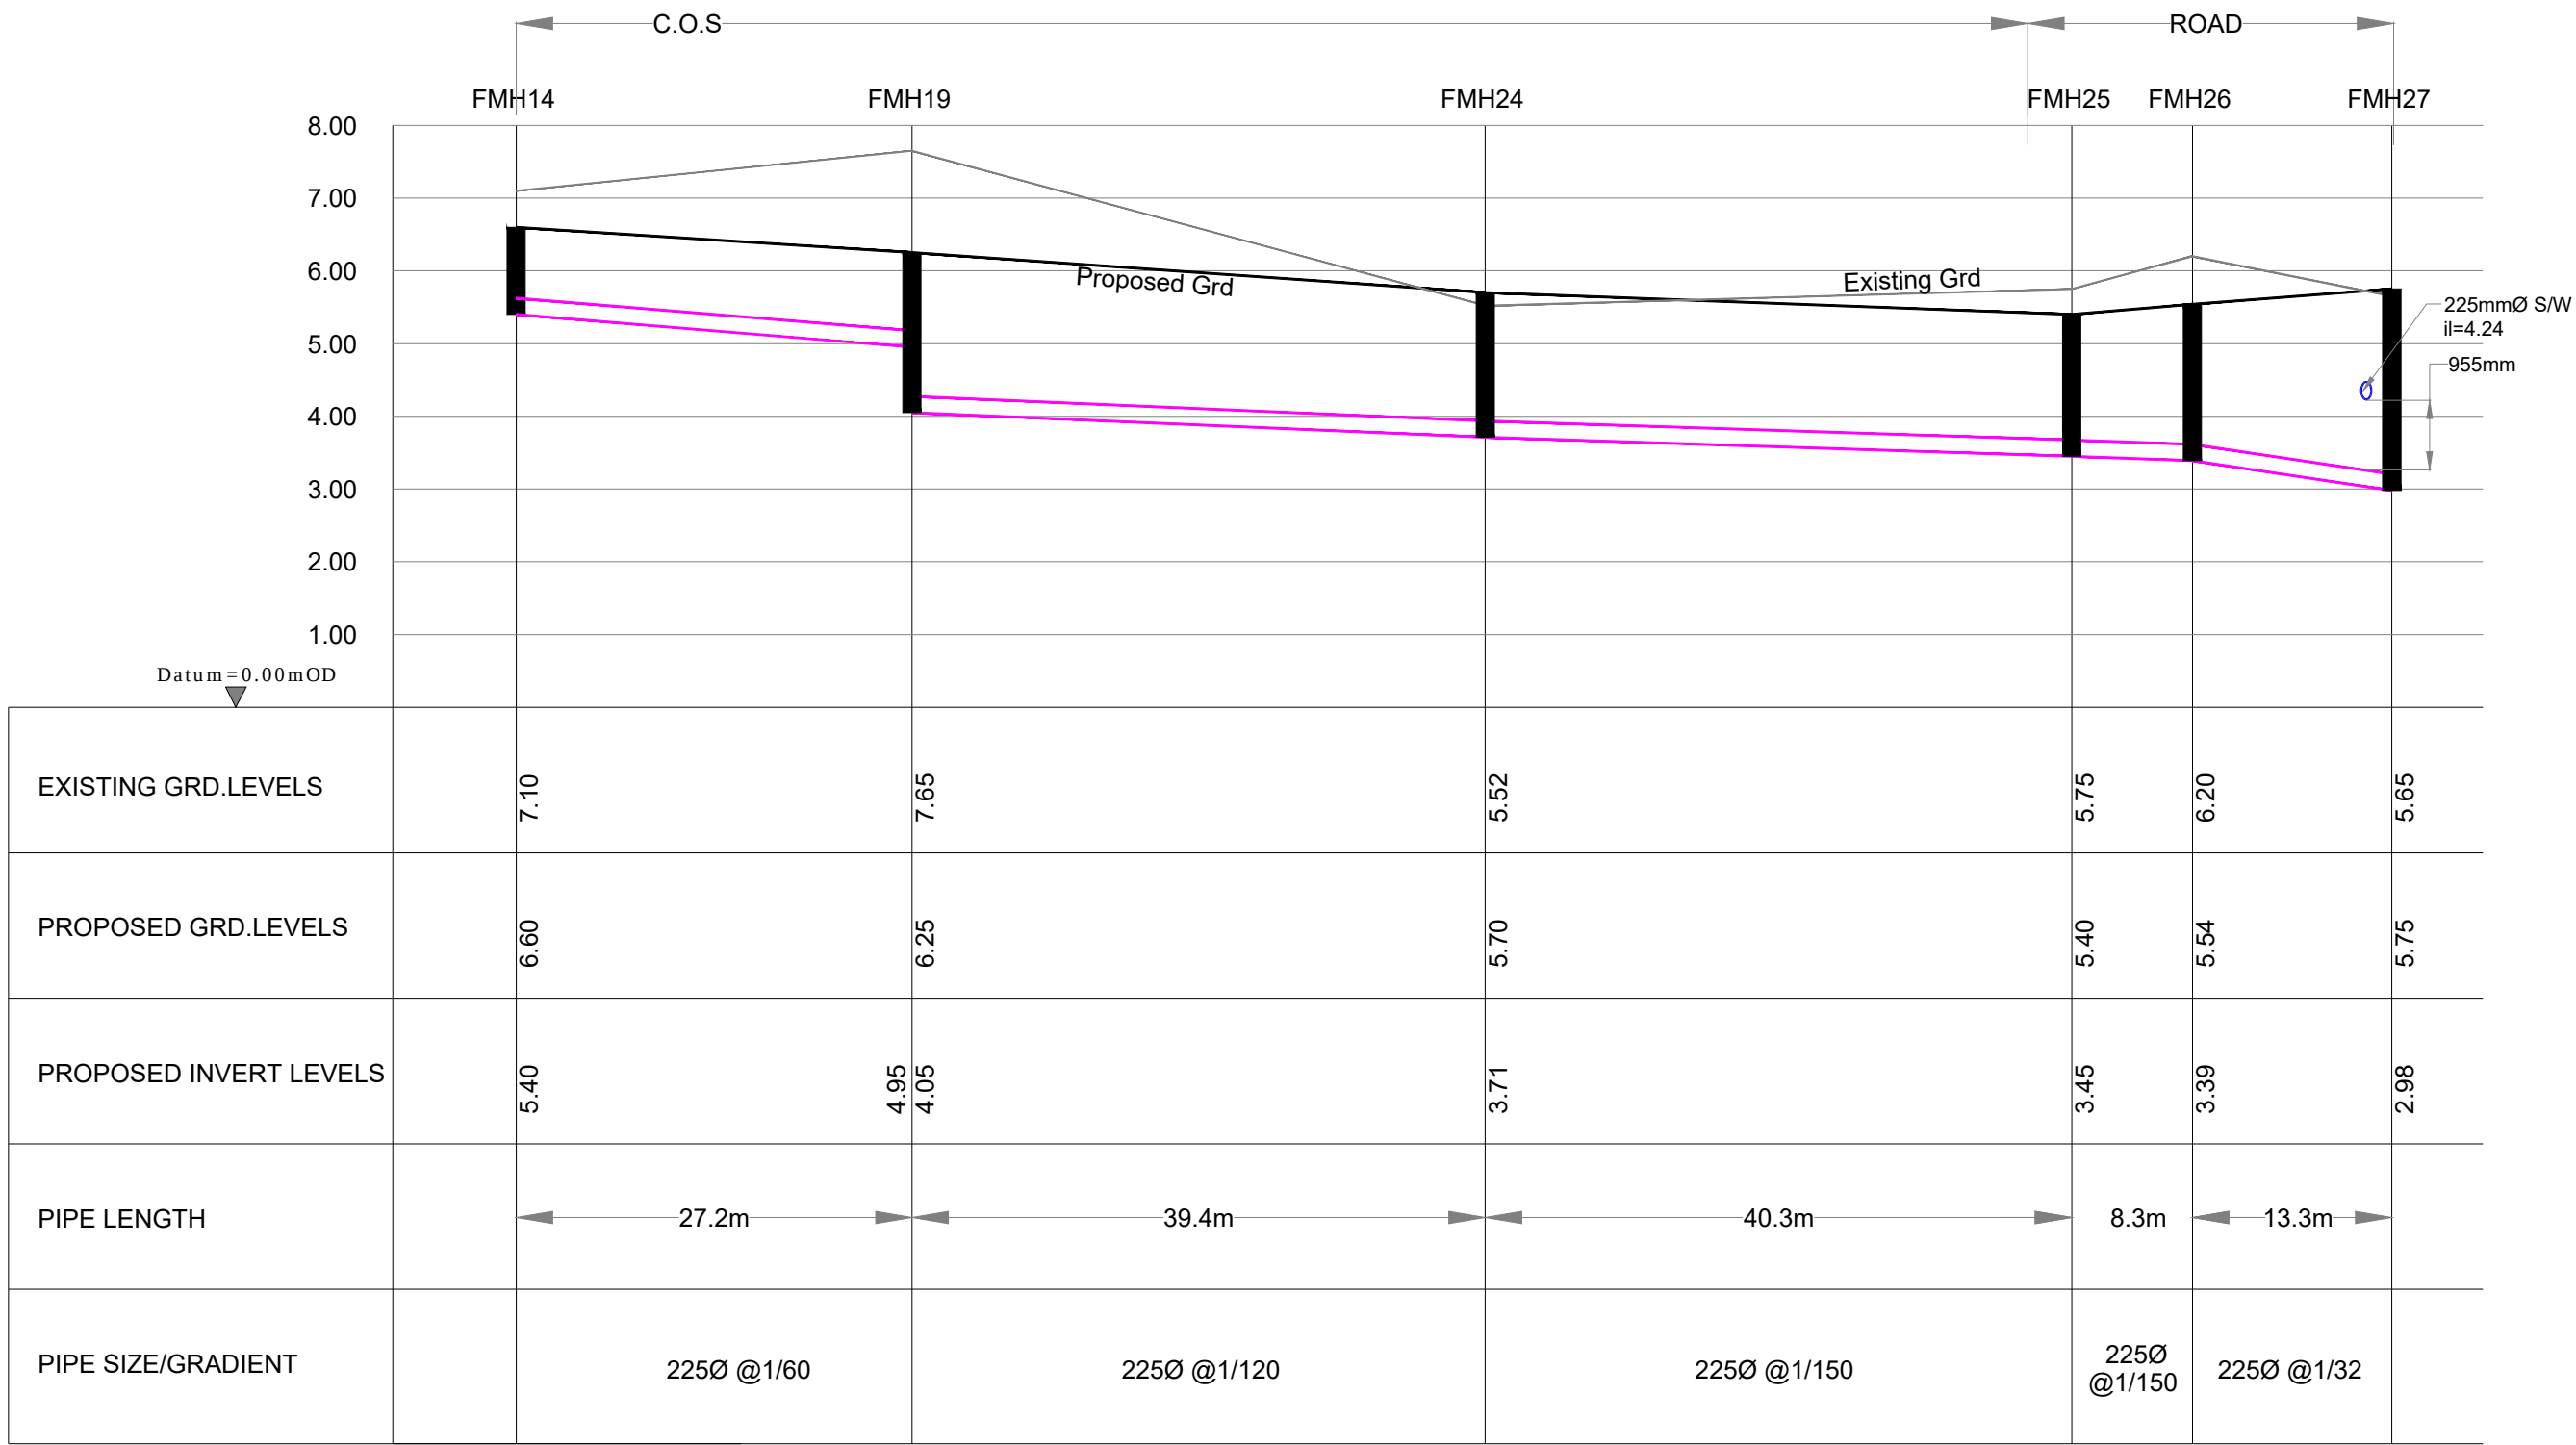


FMh14-FMh27
Vertical Scale 1:100
Horizontal Scale 1:500

- Notes:
1. Read this drawing in conjunction with all other relevant Engineers and Architects drawings.
 2. Do not scale this drawing, use only written dimensions.
 3. Do not set out from this drawing unless specifically confirmed by the Engineers beforehand.
 4. All levels shown are to Main Head datum (mOD).
 5. The contractor is to check all service connections before commencing any site development works.
 6. The Engineer is to be informed of discrepancies that may arise before the contractor commences any site development works, if in doubt - ask!
 7. Refer to individual S/W & Foul drainage sheets for greater detail of general arrangements at 1:500 scale.

Refer to Dwg.No.2412/03 for foul sewer GA

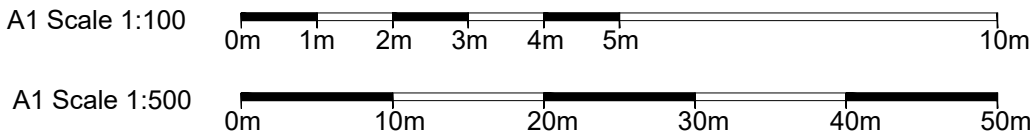

©This drawing is Copyright and must only be used for the project noted

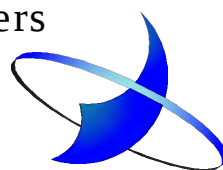REV		DATE	DESCRIPTION		
ROGER MULLARKEY & ASSOCIATES Consulting Structural and Civil Engineers					
Duncreevan, Kilcock, Co.Kildare Tel: +353 1 610 3755 Mob: +353 87 232 4917 E-mail. info@rmullarkey.ie www.rmullarkey.ie					
Project					
GREENFIELDS LRD, SWORDS					
Drawing Title				Architect	
Foul Longitudinal Sections - Sheet 1				MCORM	
Date	Drawn By	Scales As Shown @ A1	Dwg.No.	Stage	Rev
Oct'25	RM		2412/14	LRD STAGE 3	