




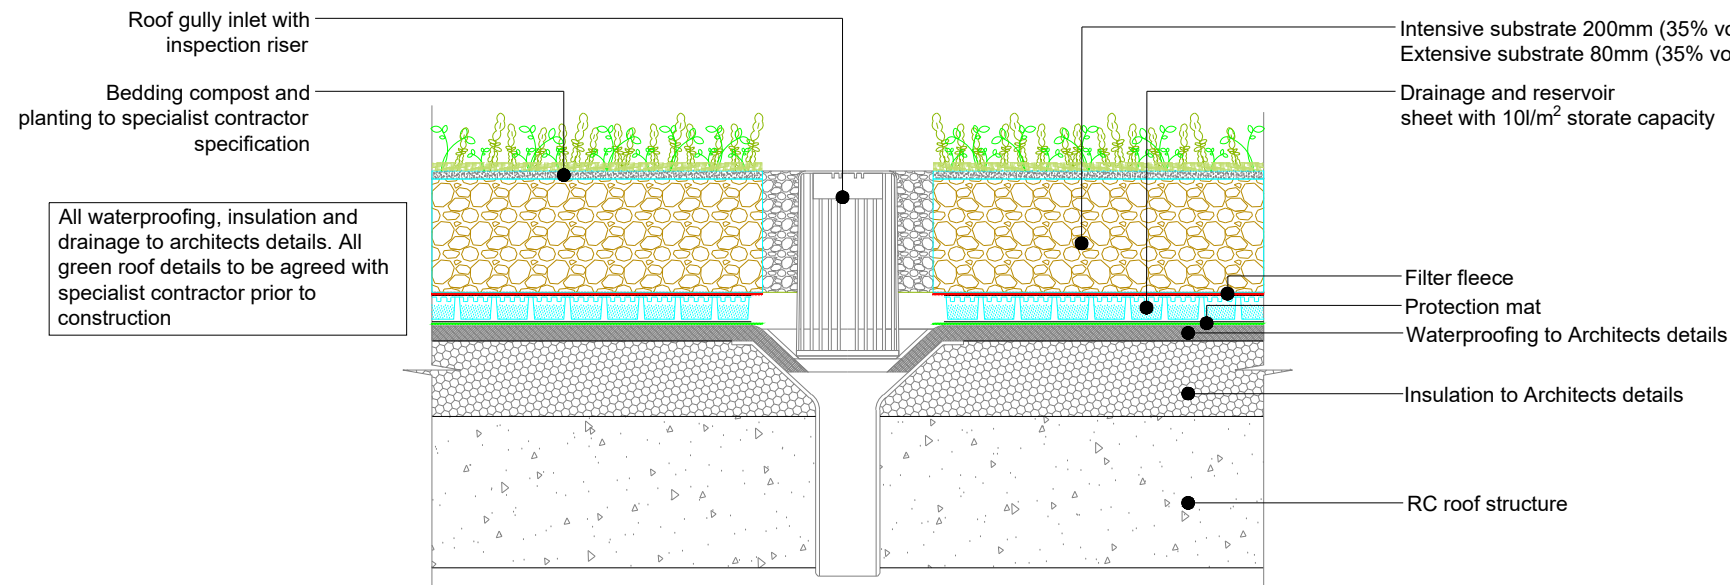


DETAIL 1
Typical Green Roof Detail
Scale 1:10

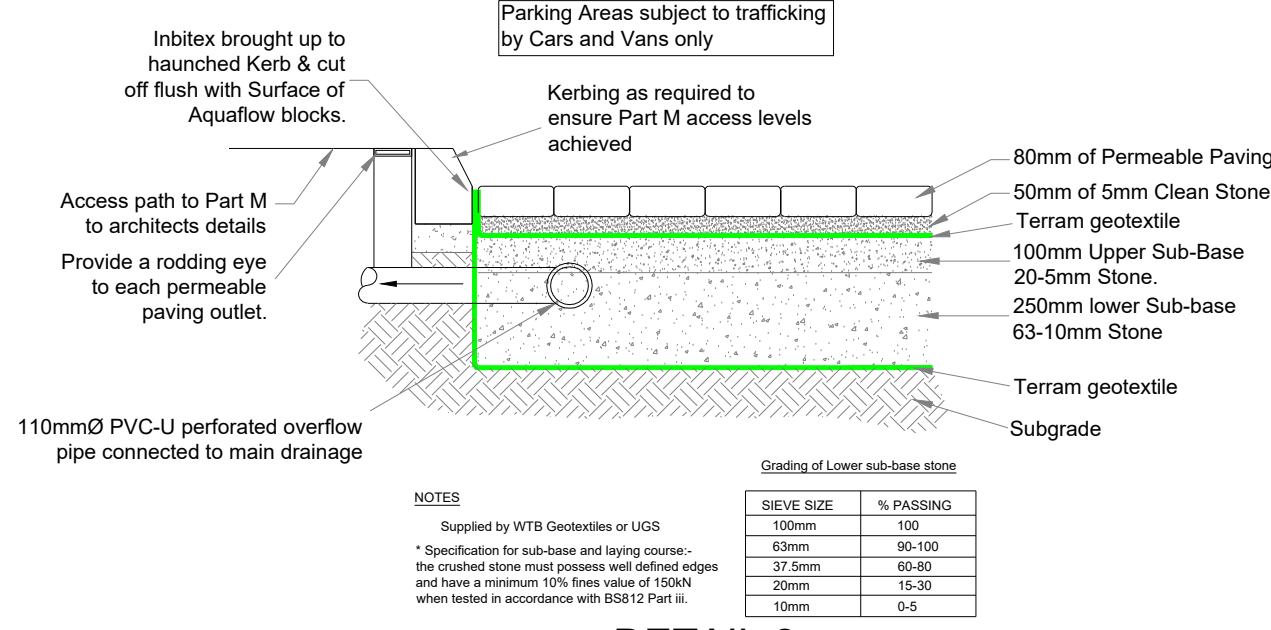


DETAIL 2
Typical Permeable Paving System
Scale 1:20.

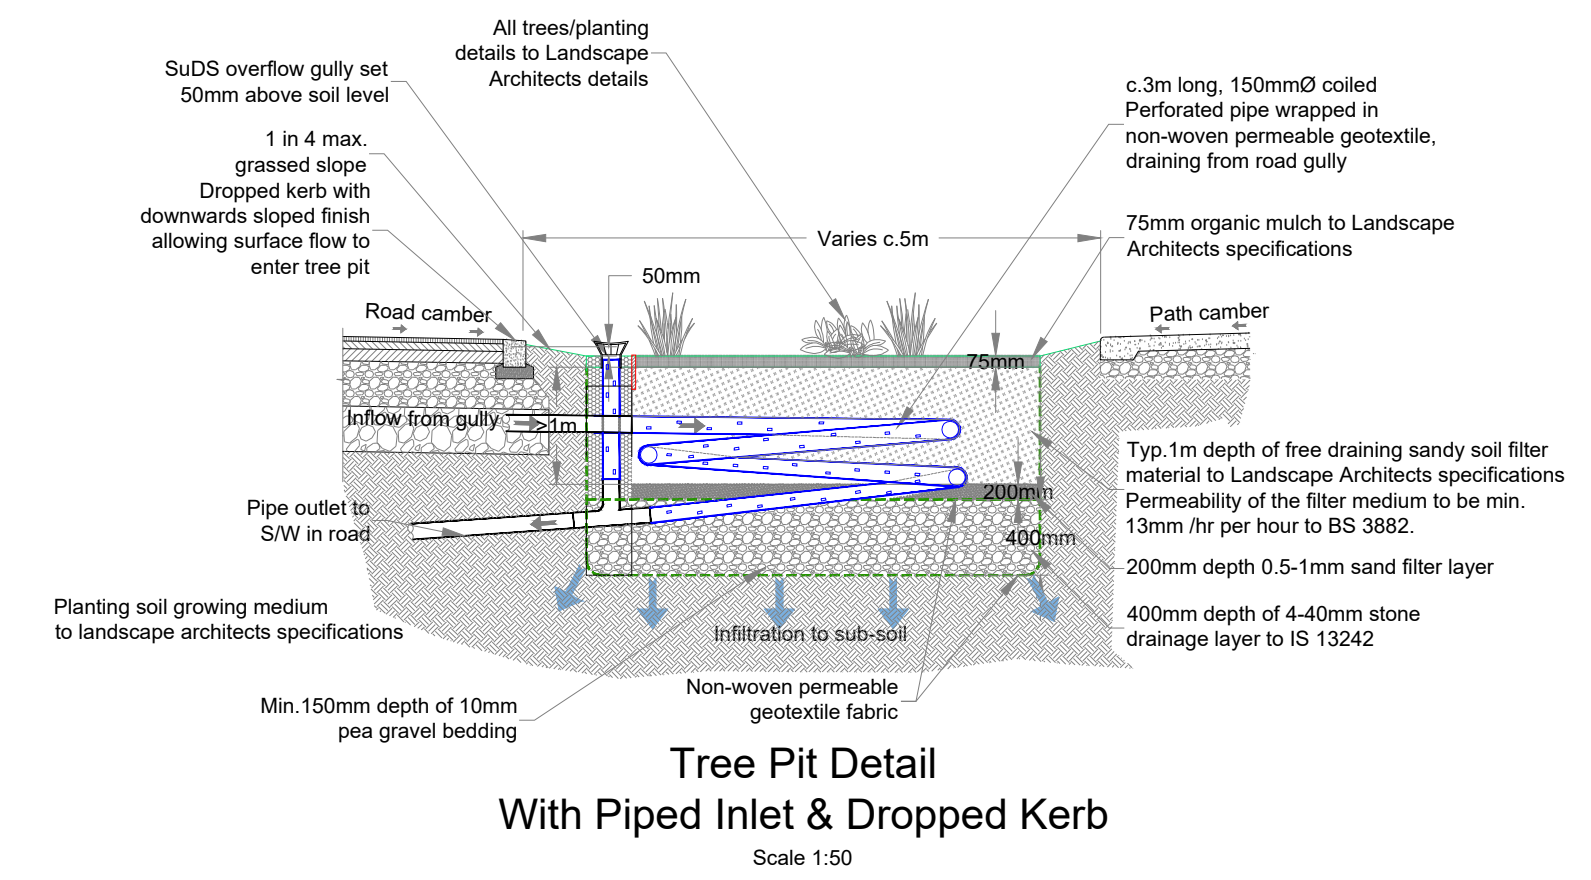


Tree Pit Detail
With Piped Inlet & Dropped Kerb
Scale 1:50

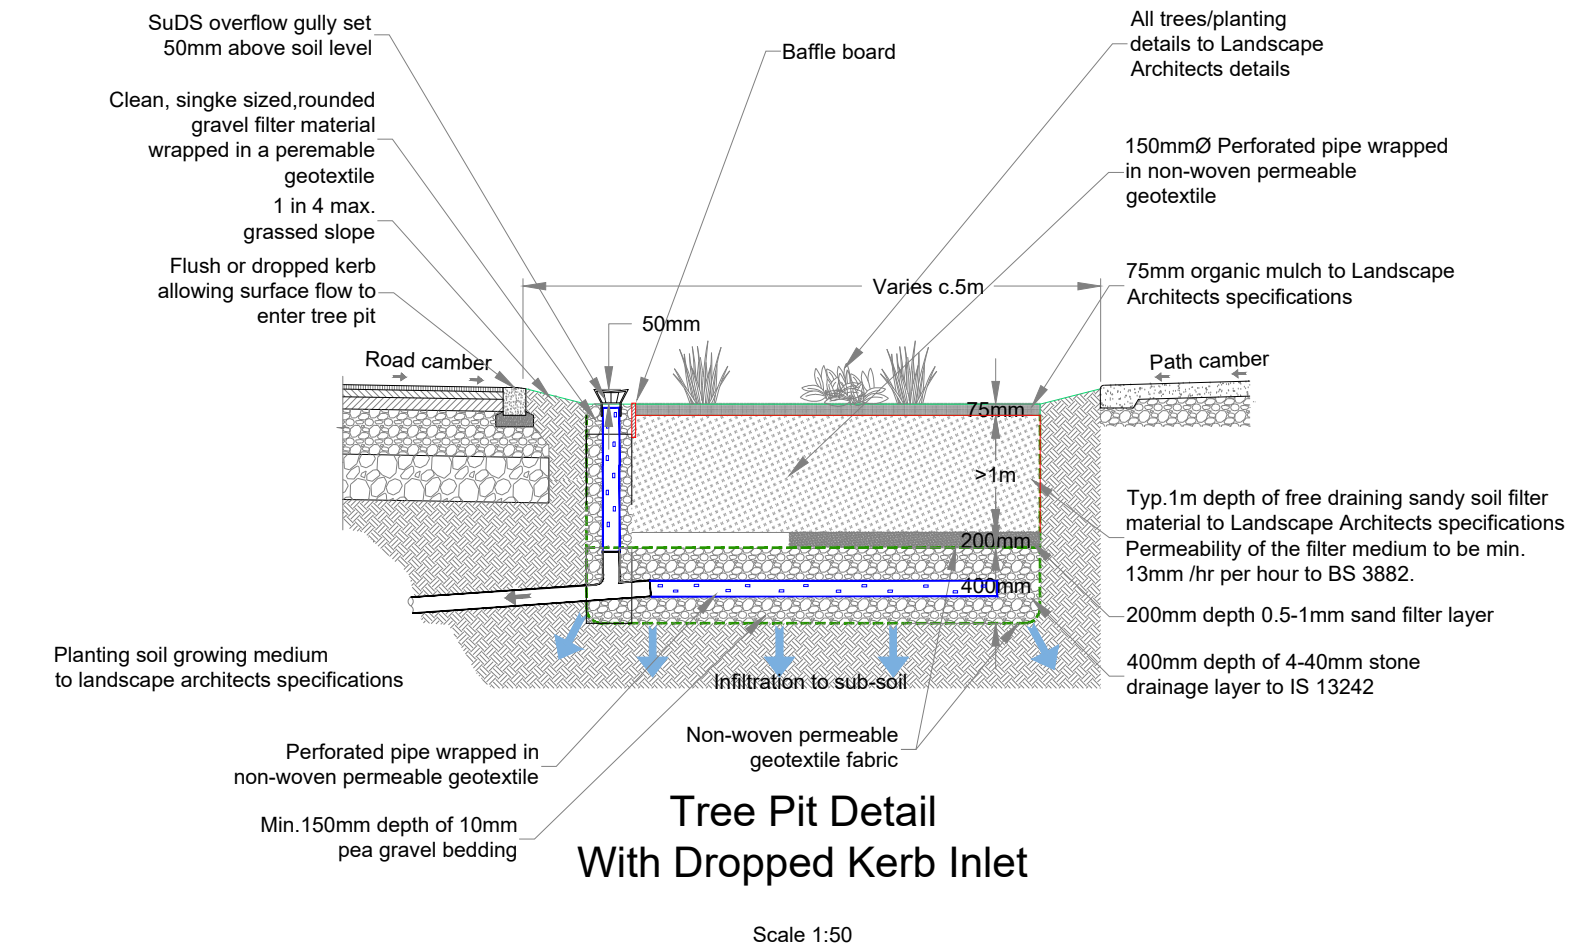


Tree Pit Detail
With Dropped Kerb Inlet
Scale 1:50

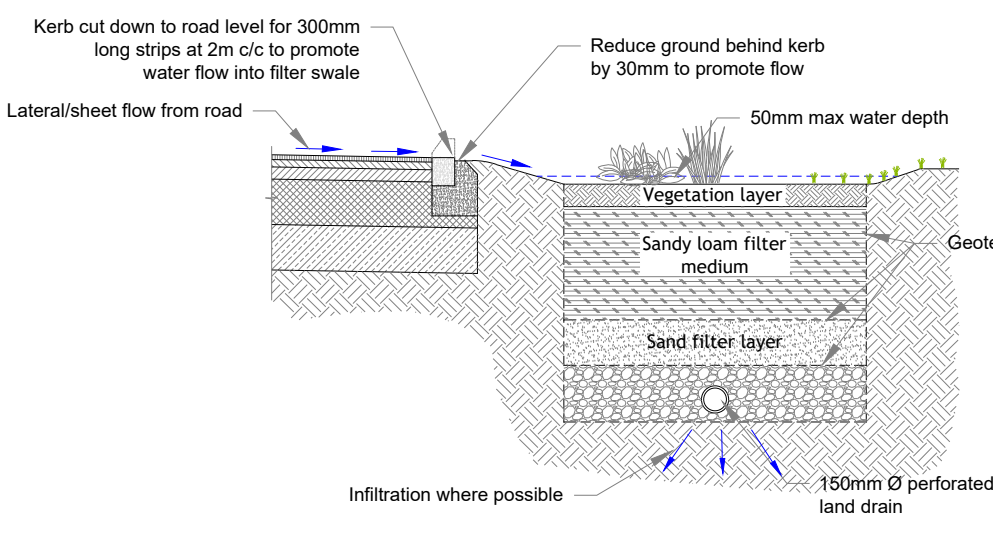


Section 1-1
Scale 1:50

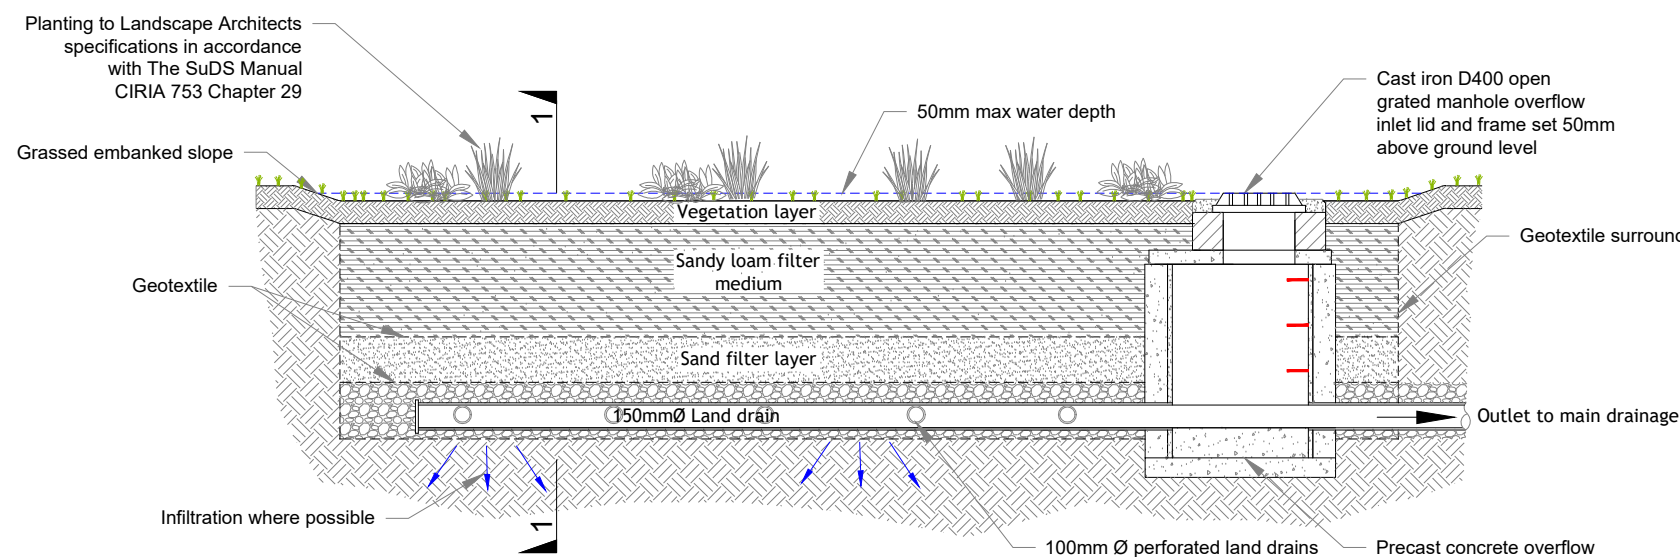


DETAIL 4
BioRetention Area
Long' Section
Scale 1:50

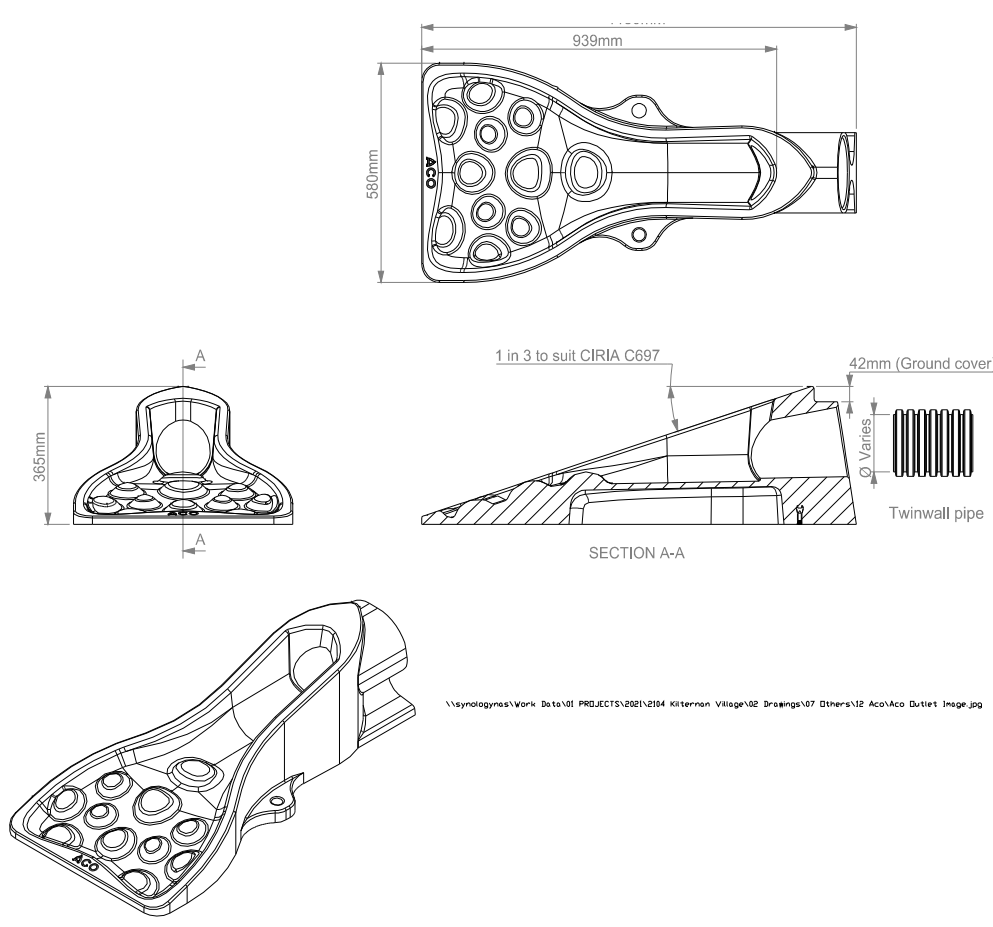

DETAIL 5
Typical ACO Proprietary SuDS Swale Inlet
Scale 1:20

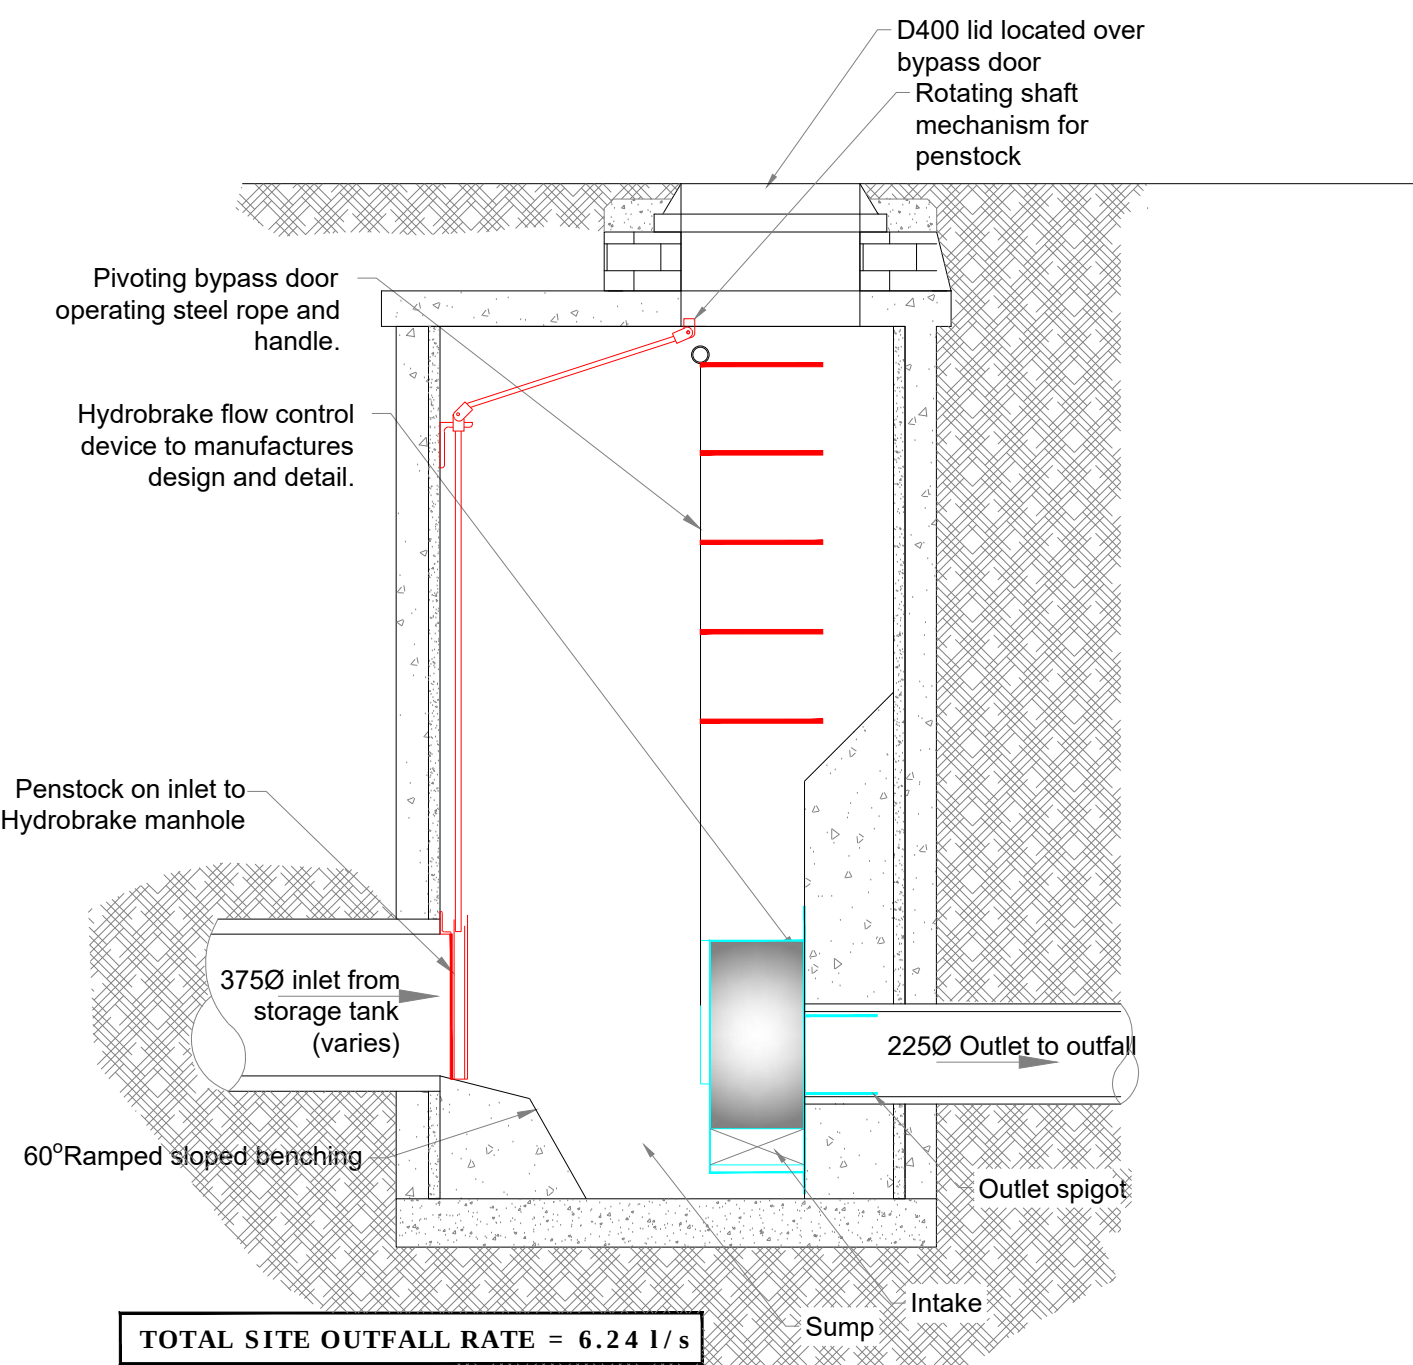

DETAIL 6
Hydrobrake Manhole
Scale 1:20

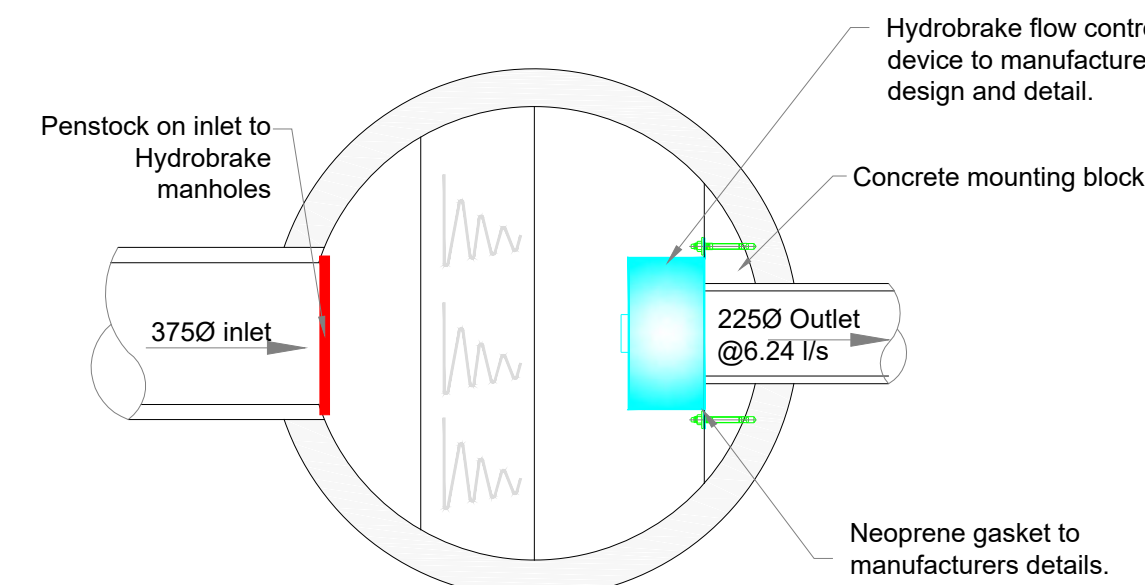


Typical Plan of
Hydrobrake Manhole
Scale 1:20



Typical View of
Hydrobrake Vortex Control
NTS

- Notes:
1. Read this drawing in conjunction with all other relevant Engineers and Architects drawings.
 2. Do not scale this drawing, use only written dimensions.
 3. Do not set out from this drawing unless specifically confirmed by the Engineers beforehand.
 4. All levels shown are to Malin Head datum (mOD).
 5. The contractor is to check all service connections before commencing any site development works.
 6. The Engineer is to be informed of discrepancies that may arise before the contractor commences any site development works, if in doubt - ask!
 7. Manhole and road gully details to comply with Greater Dublin Regional Code of practice for Drainage Works.
 8. Refer also to the Manhole details drawing/s provided for further information.
 9. Where cover to pipes is less than 1.2m in roads, 1.0m in public areas and 0.9m in grassed/landscaped areas, surround the pipe 150mm of concrete.

THIS IS A PLANNING DRAWING ONLY
AND CANNOT BE USED FOR CONSTRUCTION PURPOSES

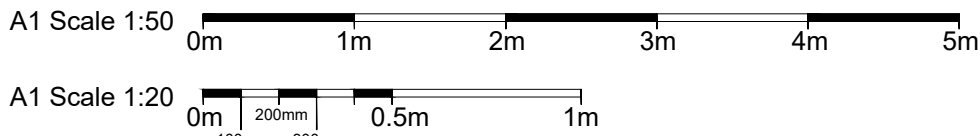

REV	DATE	DESCRIPTION
ROGER MULLARKEY & ASSOCIATES Consulting Structural and Civil Engineers		
Duncreevan, Kilcock, Co. Kildare Tel: +353 1 610 3755 Mob: +353 87 232 4917 E-mail: info@rmullarkey.ie www.rmullarkey.ie		
Project GREENFIELDS LRD, SWORDS		
Drawing Title SuDS DETAILS		Architect MCORM
Date Oct'25	Drawn By RM	Scales As Shown @ A1
Dwg.No. 2412/07	Stage LRD STAGE 3	Rev