

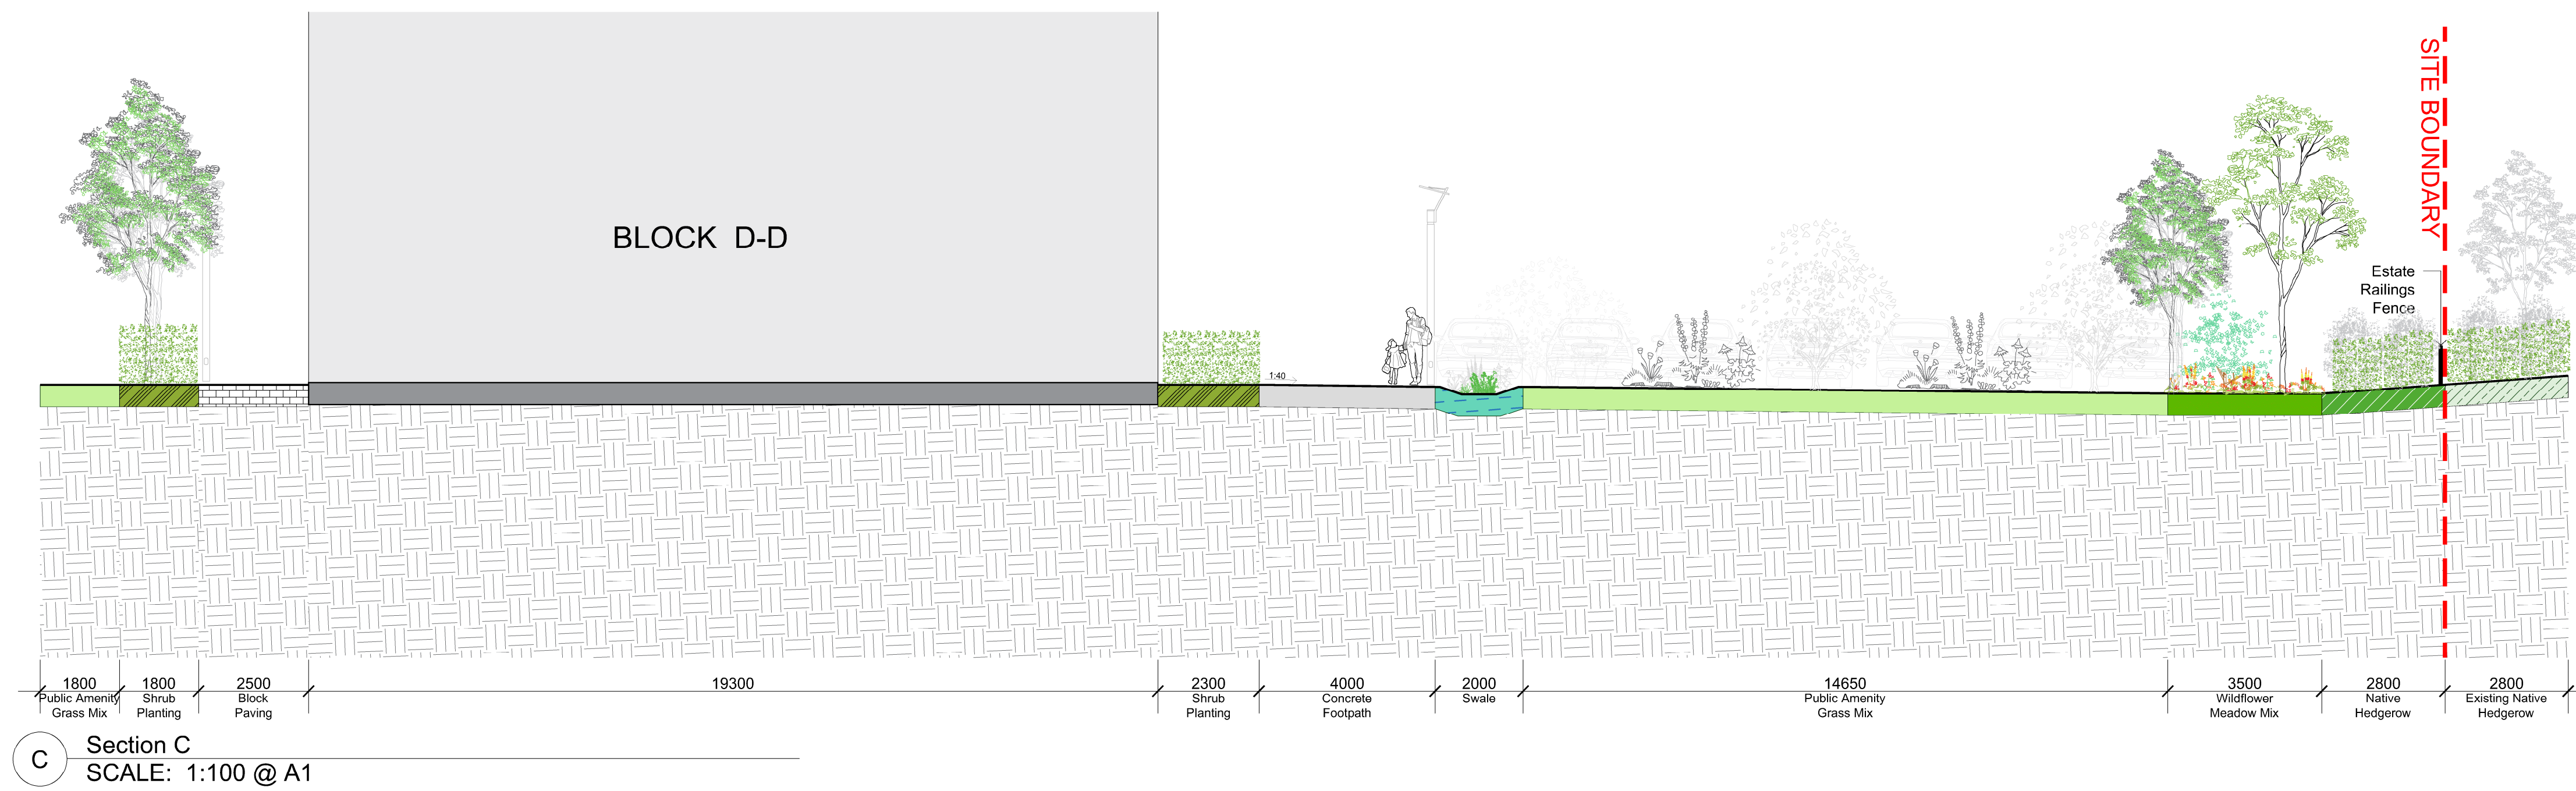
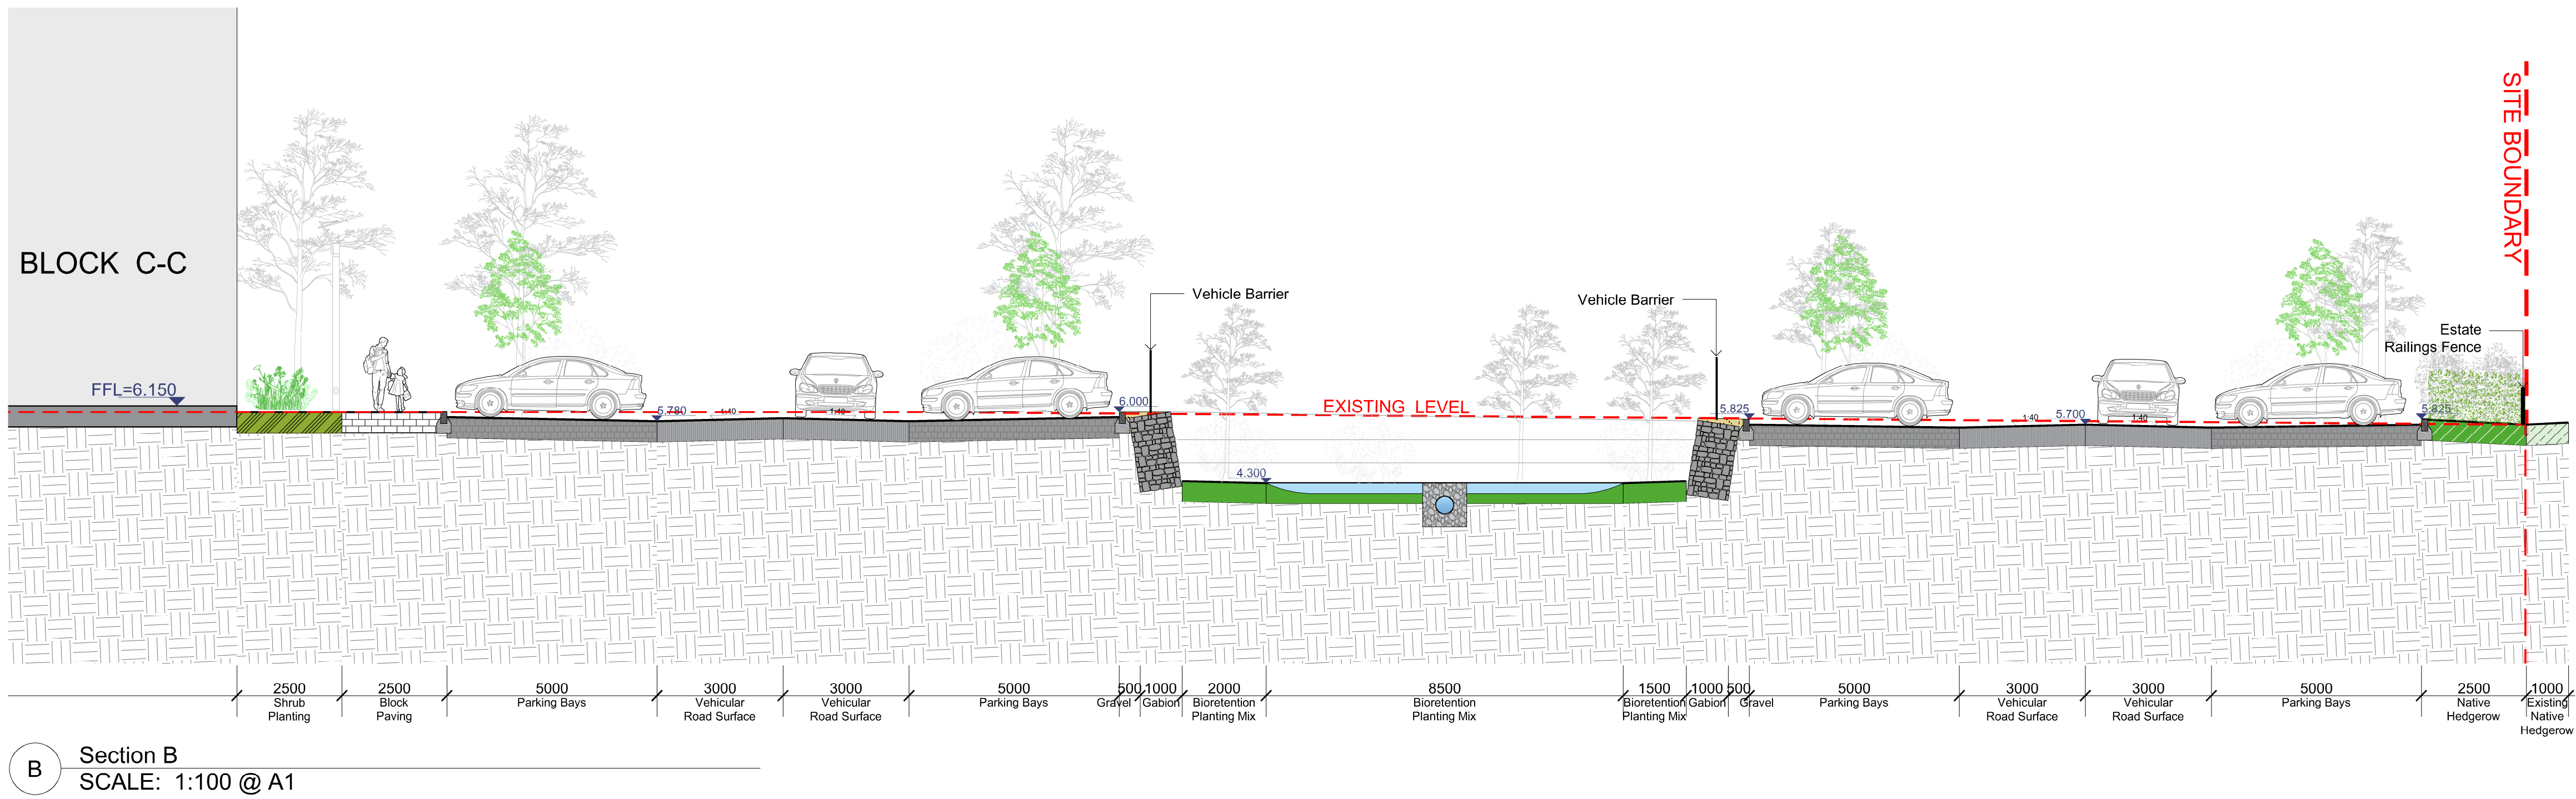


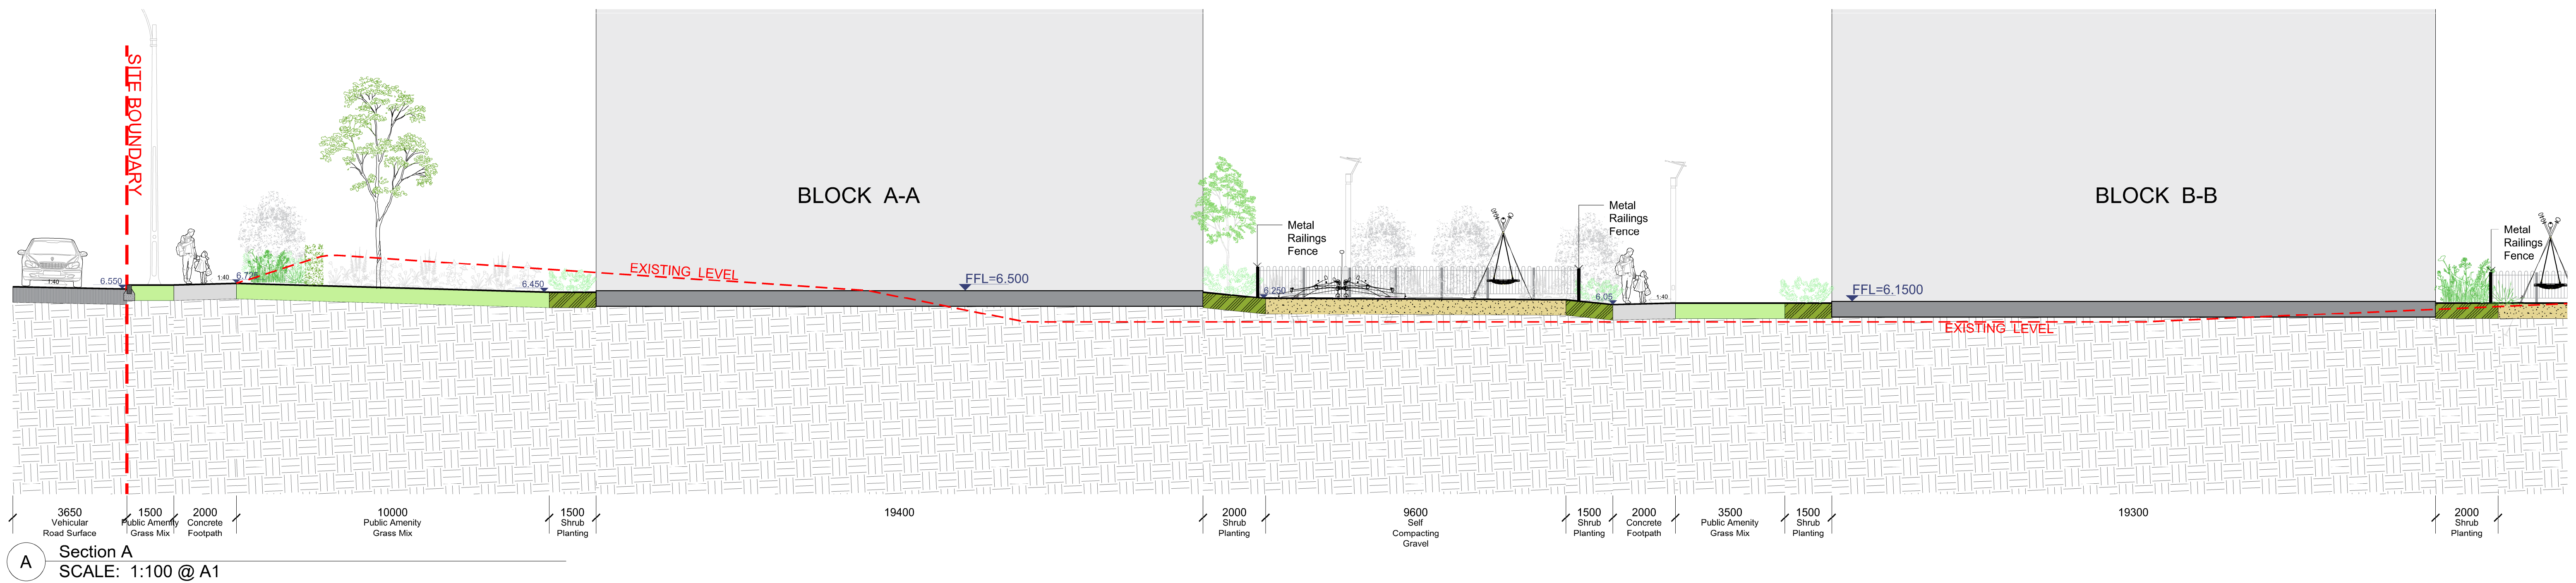

PLANNING DRAWING

CUNNANE STRATTON REYNOLDS
LAND PLANNING & DESIGN

DUBLIN, CORK & GALWAY
GAINSBORO HOUSE, 24 SUFFOLK STREET, DUBLIN 2, D02 KF65
TEL 01 661 0419
EMAIL info@csrlandplan.ie

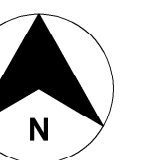

PROJECT:	DATE:	May-2025
GREENFIELDS SWORDS LRD	SCALE:	1:100 @ A1
DRAWING:	DRAWN:	VM
CROSS SECTIONS A-A, B-B, C-C	CHECKED:	NC/AF
	DRAWING NO:	25154-2-201

GENERAL NOTES:
a. This drawing is to be read in conjunction with the Landscape Specification and Engineers Specification Documents.
b. To be read in conjunction with all other drawings.
c. Do not scale off drawing. Refer to dimensions given.
d. All products are as indicated or equivalent.