


GENERAL NOTES

DO NOT SCALE FROM DRAWINGS. WORK TO FIGURED DIMENSIONS ONLY. ARCHITECT TO BE NOTIFIED OF ANY DISCREPANCIES.
THIS DRAWING TO BE READ IN CONJUNCTION WITH ALL ARCHITECT'S DRAWINGS, SPECIFICATIONS, CONSULTANTS DESIGN TEAM DRAWINGS AND SPECIFICATIONS.

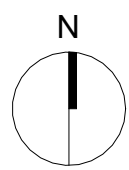


Key Plan
SCALE: 1 : 1500

Unit Tag Legend


Unit Number
Number of Bedrooms
Universal Design Unit
Dual Aspect Unit
Unit Area
Apartment Block

Unit Type

1B2P Apartment Unit
2B3P Apartment Unit
2B4P Apartment Unit

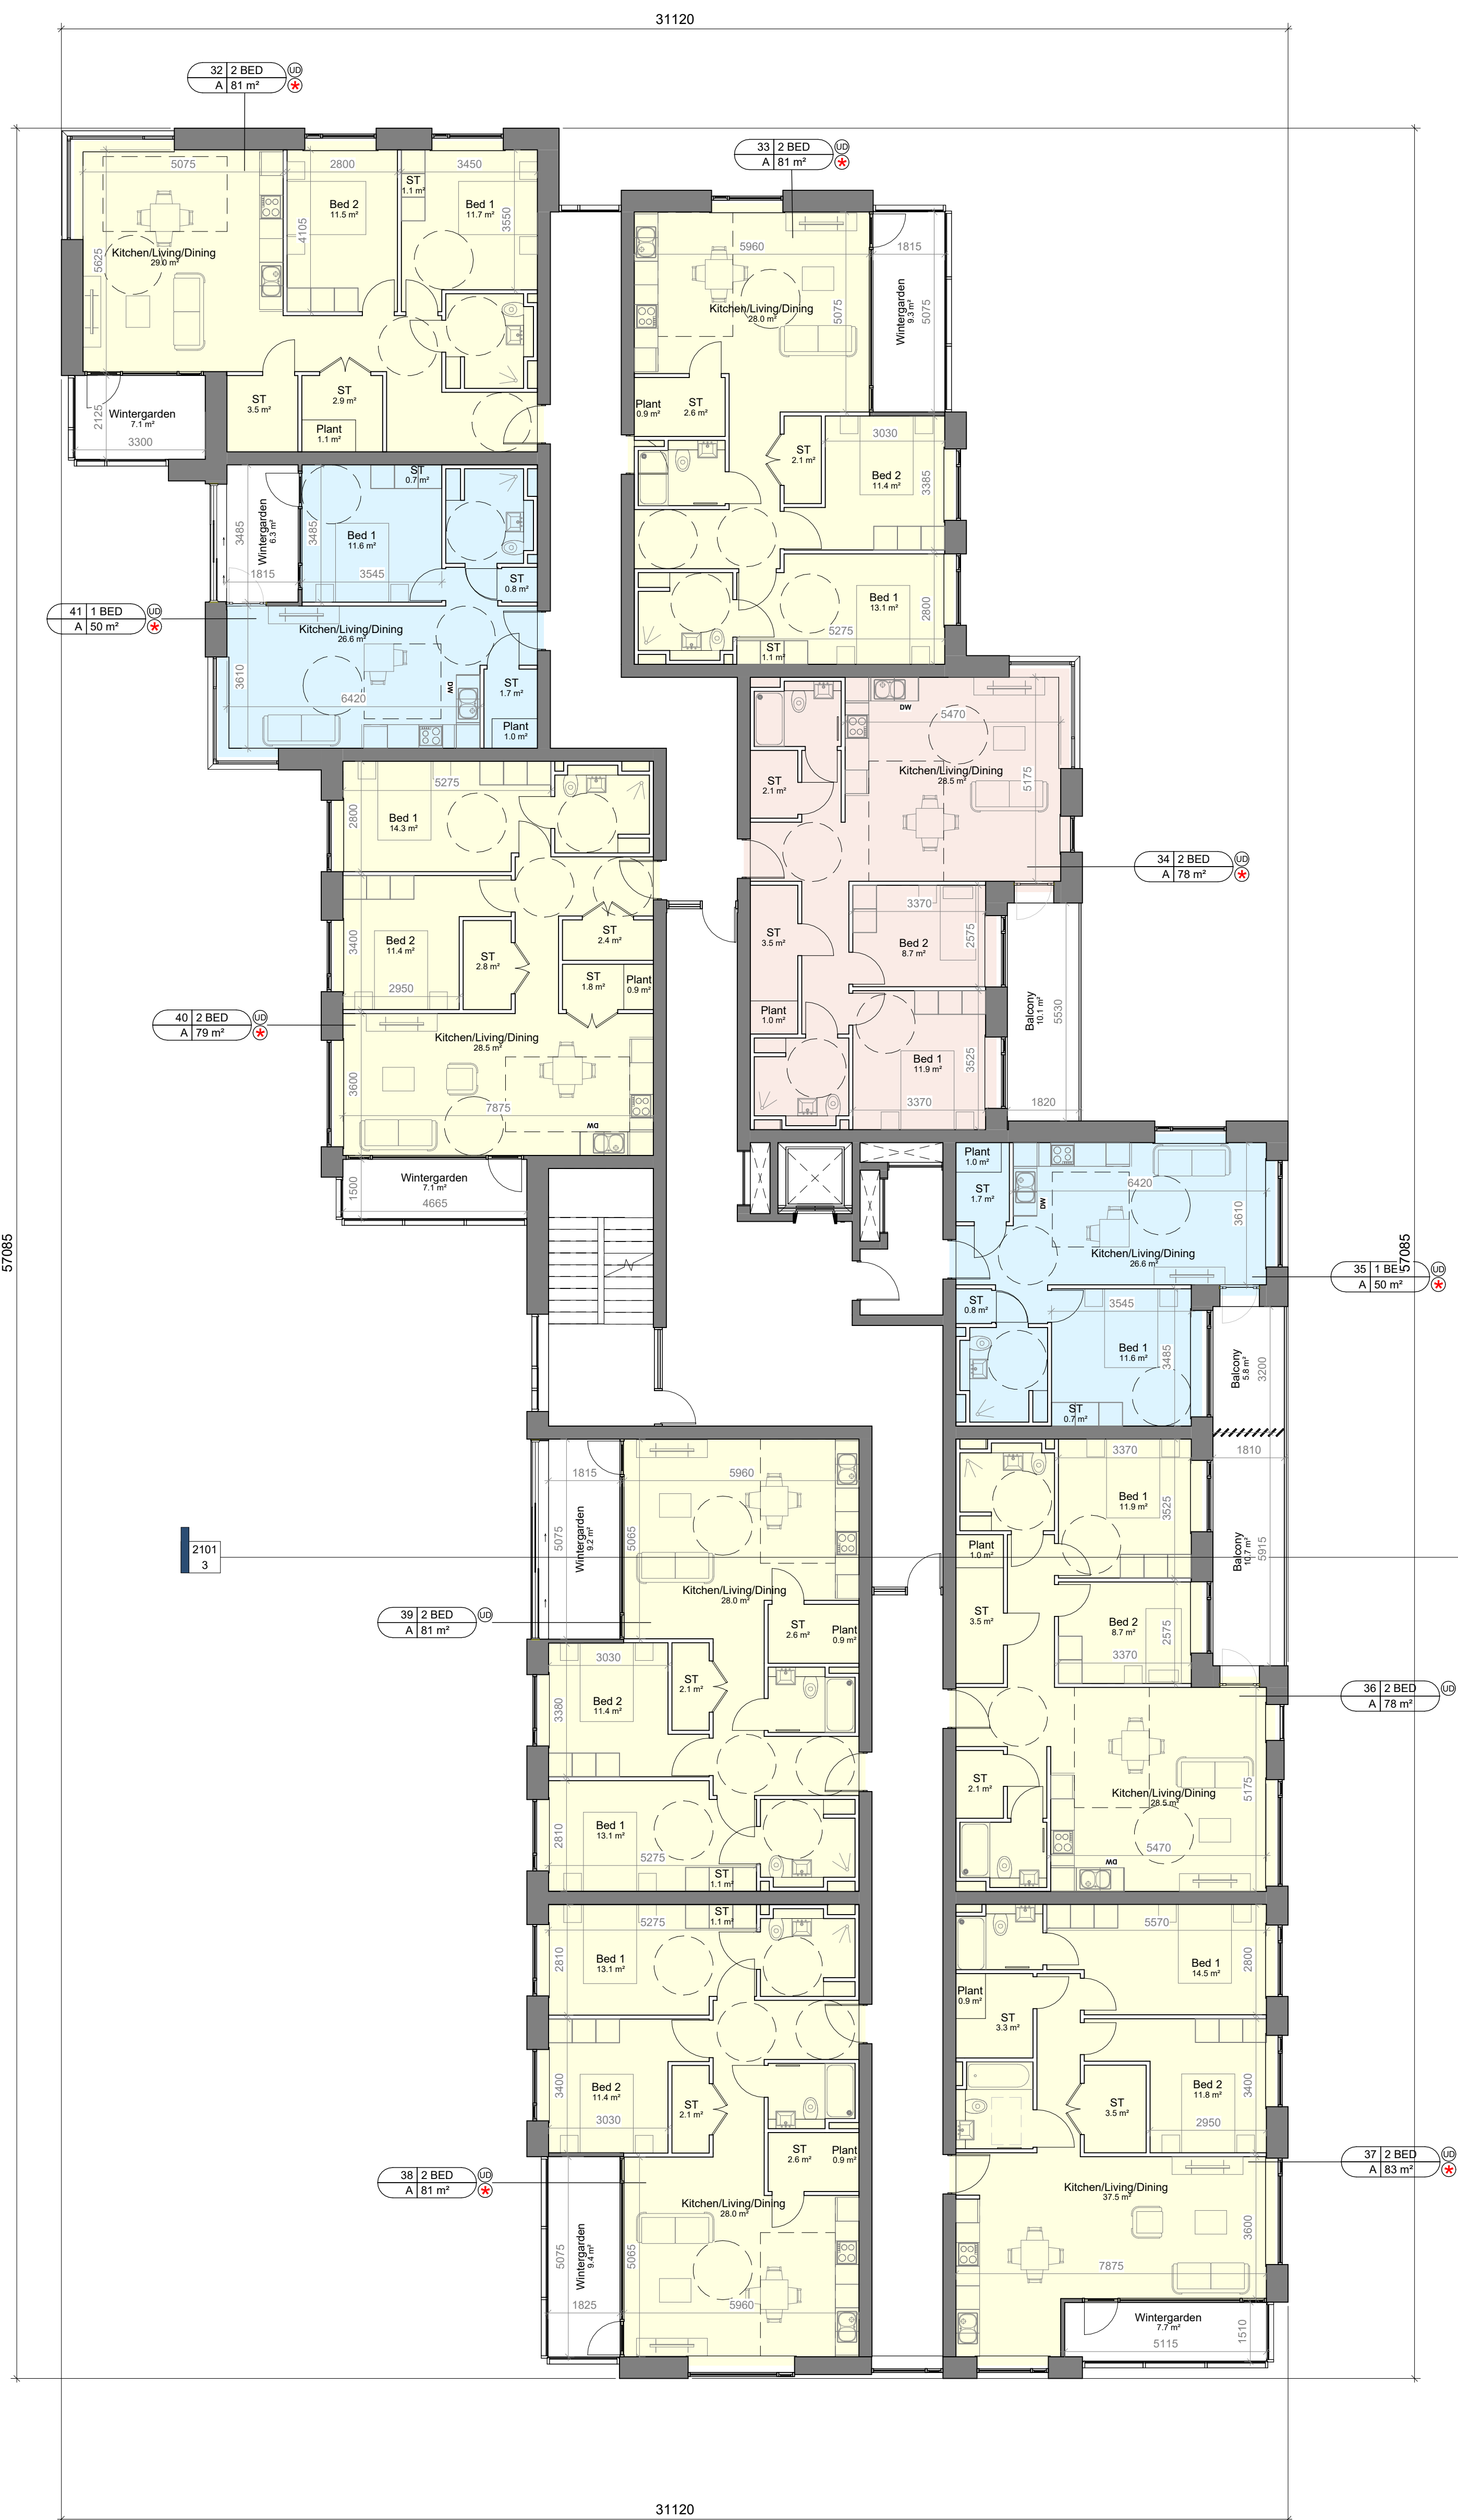

FOURTH FLOOR
SCALE: 1 : 100

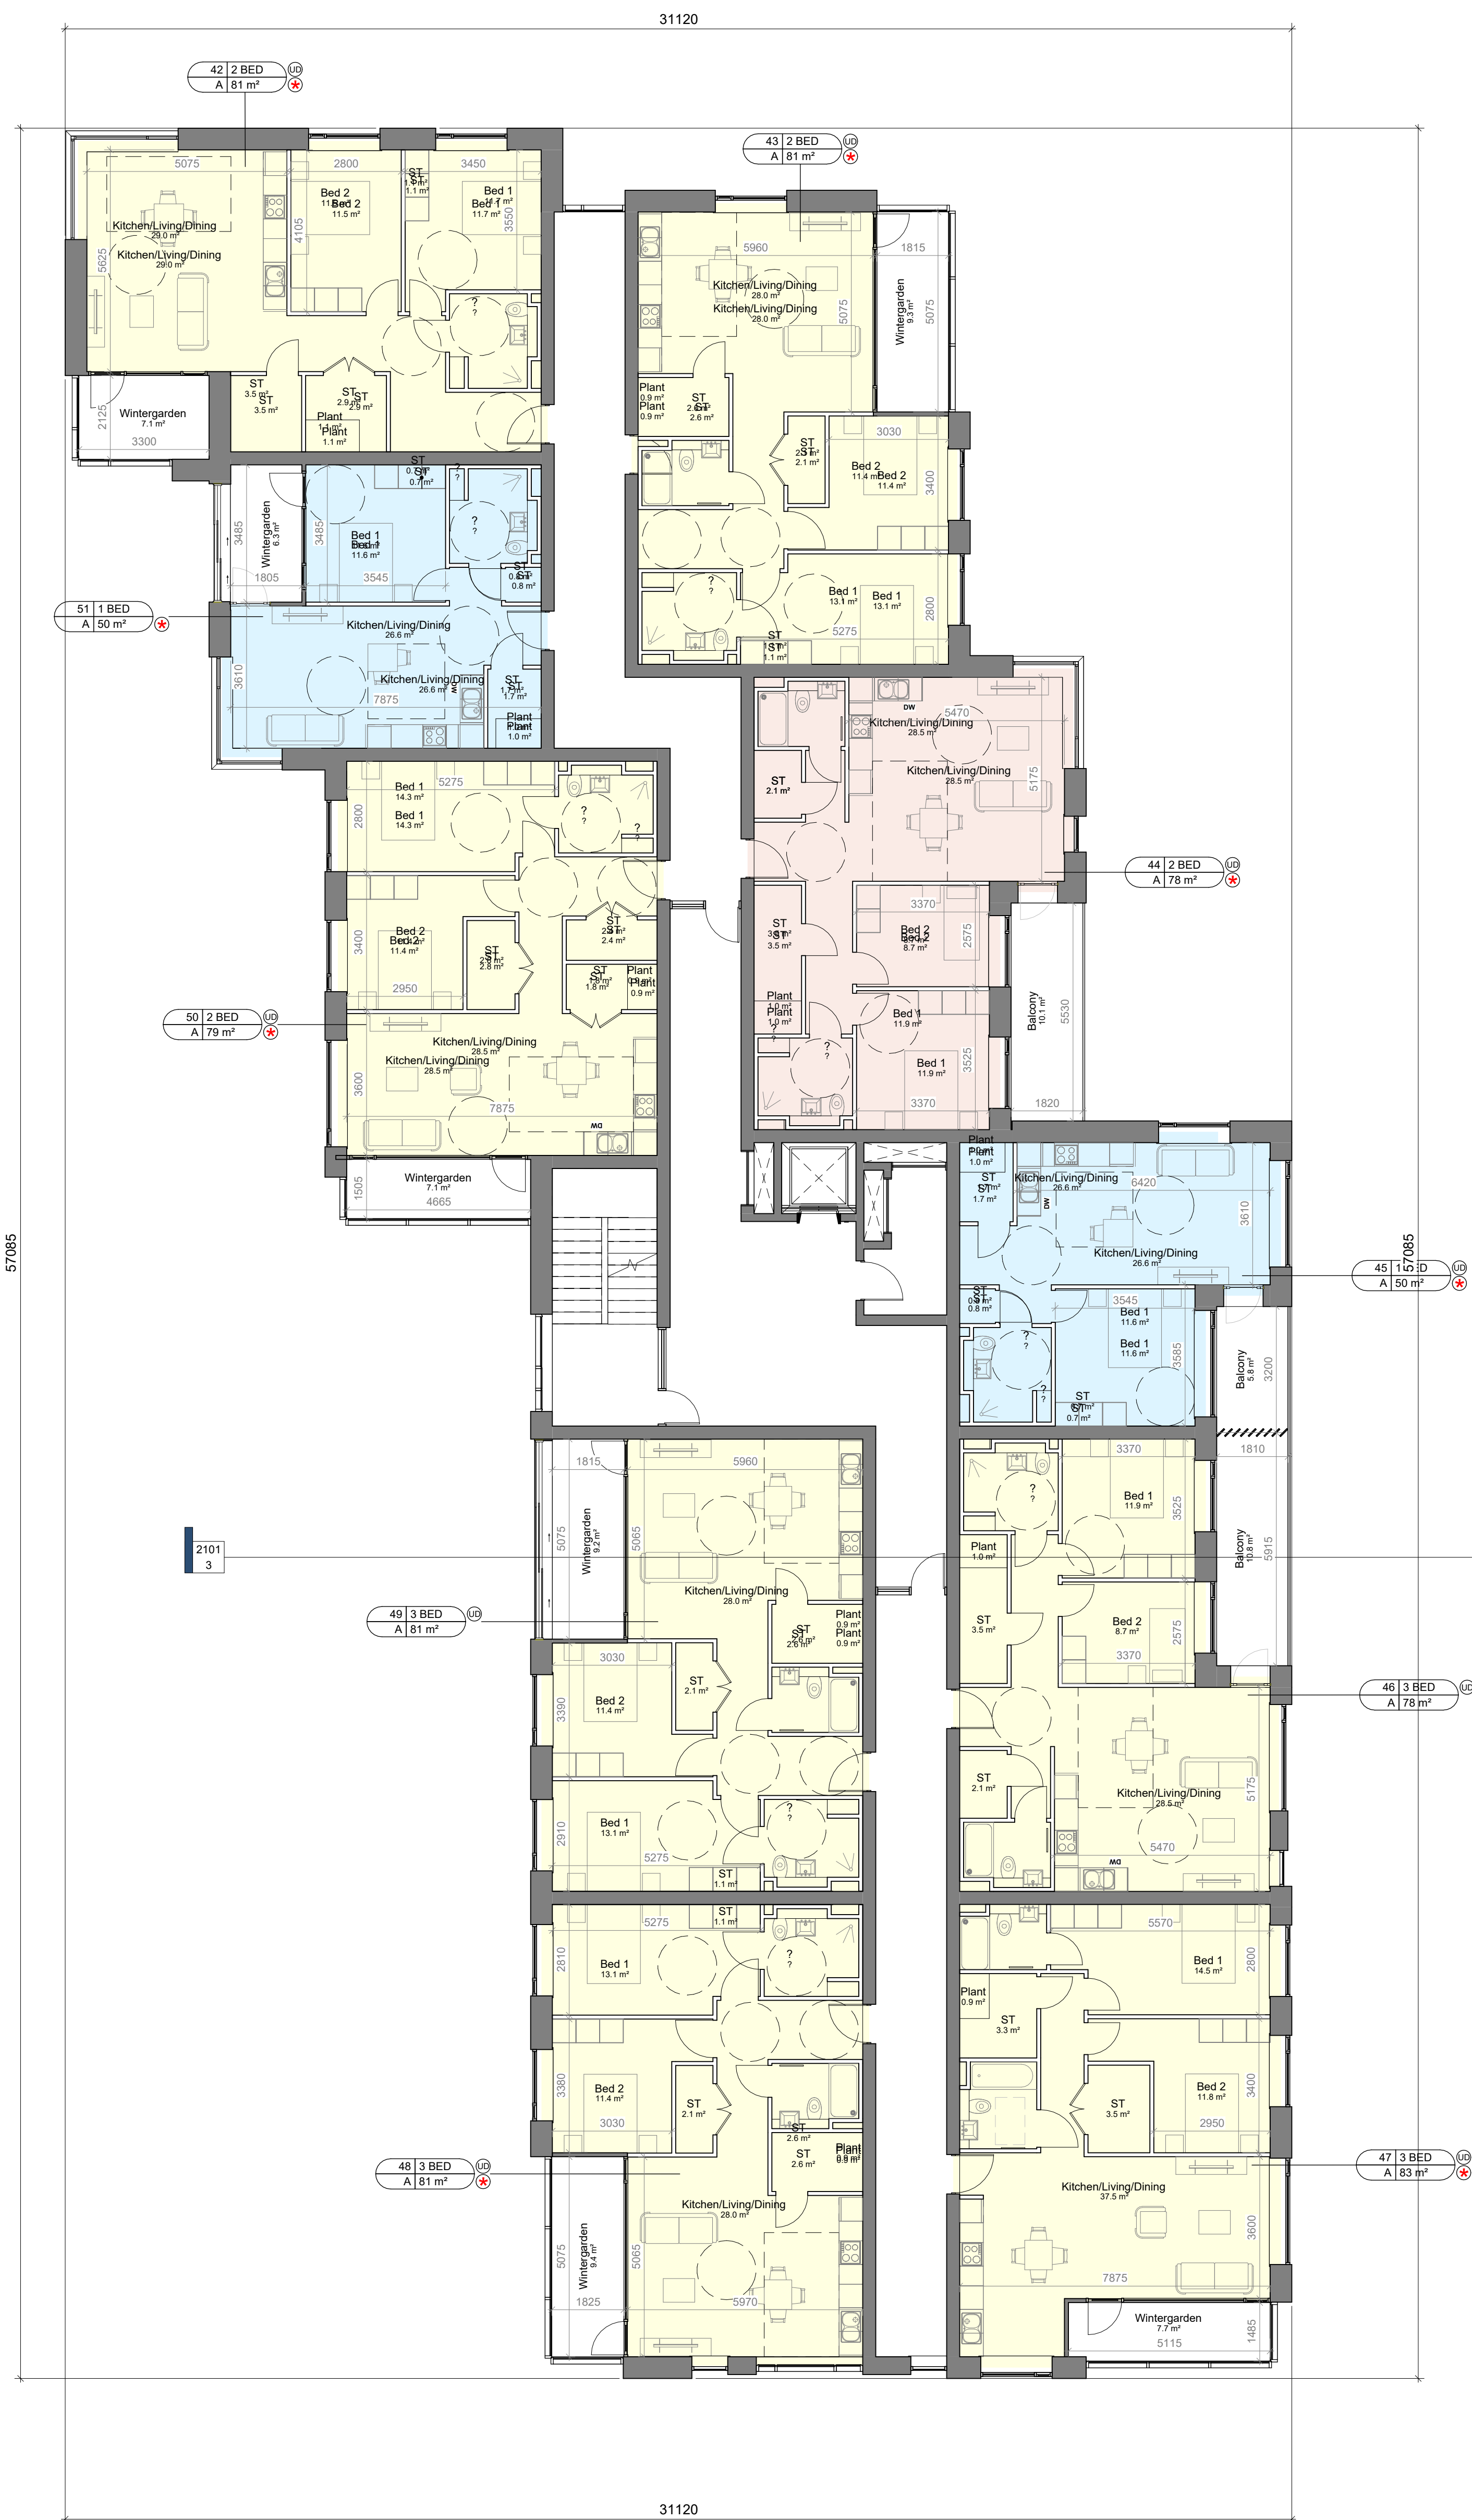

FIFTH FLOOR
SCALE: 1 : 100

REV.	DATE	DESCRIPTION	ISSUED BY

LRD STAGE 3

CLIENT:
JACKIE GREENE CONSTRUCTION LIMITED

DRAWING TITLE:
GREENFIELDS SWORDS LRD

BLOCK A- FOURTH AND FIFTH FLOOR
PLAN

DRAWING NUMBER:
SWO-MCORM-AR-00-DR-P4-ABA-1102

No. 1 Grantham Street, Dublin 8
D08 A6P7 Tel: +353 (0)1 478 8700
Block A, Central Business Park
Tullamore, County Offaly, E55 Y9R1
Tel: +353 (0)51 932 3607
E: info@mcorm.com W: mcorm.com
ARCHITECTURE
AND URBAN DESIGN
Signed dimensions only to be used. This drawing is copyright of MCORM Ltd. All information is shared
as per approved use in accordance with I.S. NA:2021 to I.S. EN ISO 19650-2:2018. If Status Code
above is empty, this information has been shared as Status Code 30 - Work in Progress (WIP) Only.