


GENERAL NOTES

DO NOT SCALE FROM DRAWINGS. WORK TO FIGURED DIMENSIONS.
ONLY ARCHITECT TO BE NOTIFIED OF ANY DISCREPANCIES.
THIS DRAWING TO BE READ IN CONJUNCTION WITH ALL
ARCHITECT'S DRAWINGS, SPECIFICATIONS CONSULTANTS
DESIGN TEAM DRAWINGS AND SPECIFICATIONS.




Key Plan
SCALE: 1 : 1500

Unit Tag Legend	
Unit Number	Unit Area
Number of Bedrooms	Apartment Block
Universal Design Unit	
Dual Aspect Unit	
Unit Type	
1B2P Apartment Unit	
2B3P Apartment Unit	
2B4P Apartment Unit	

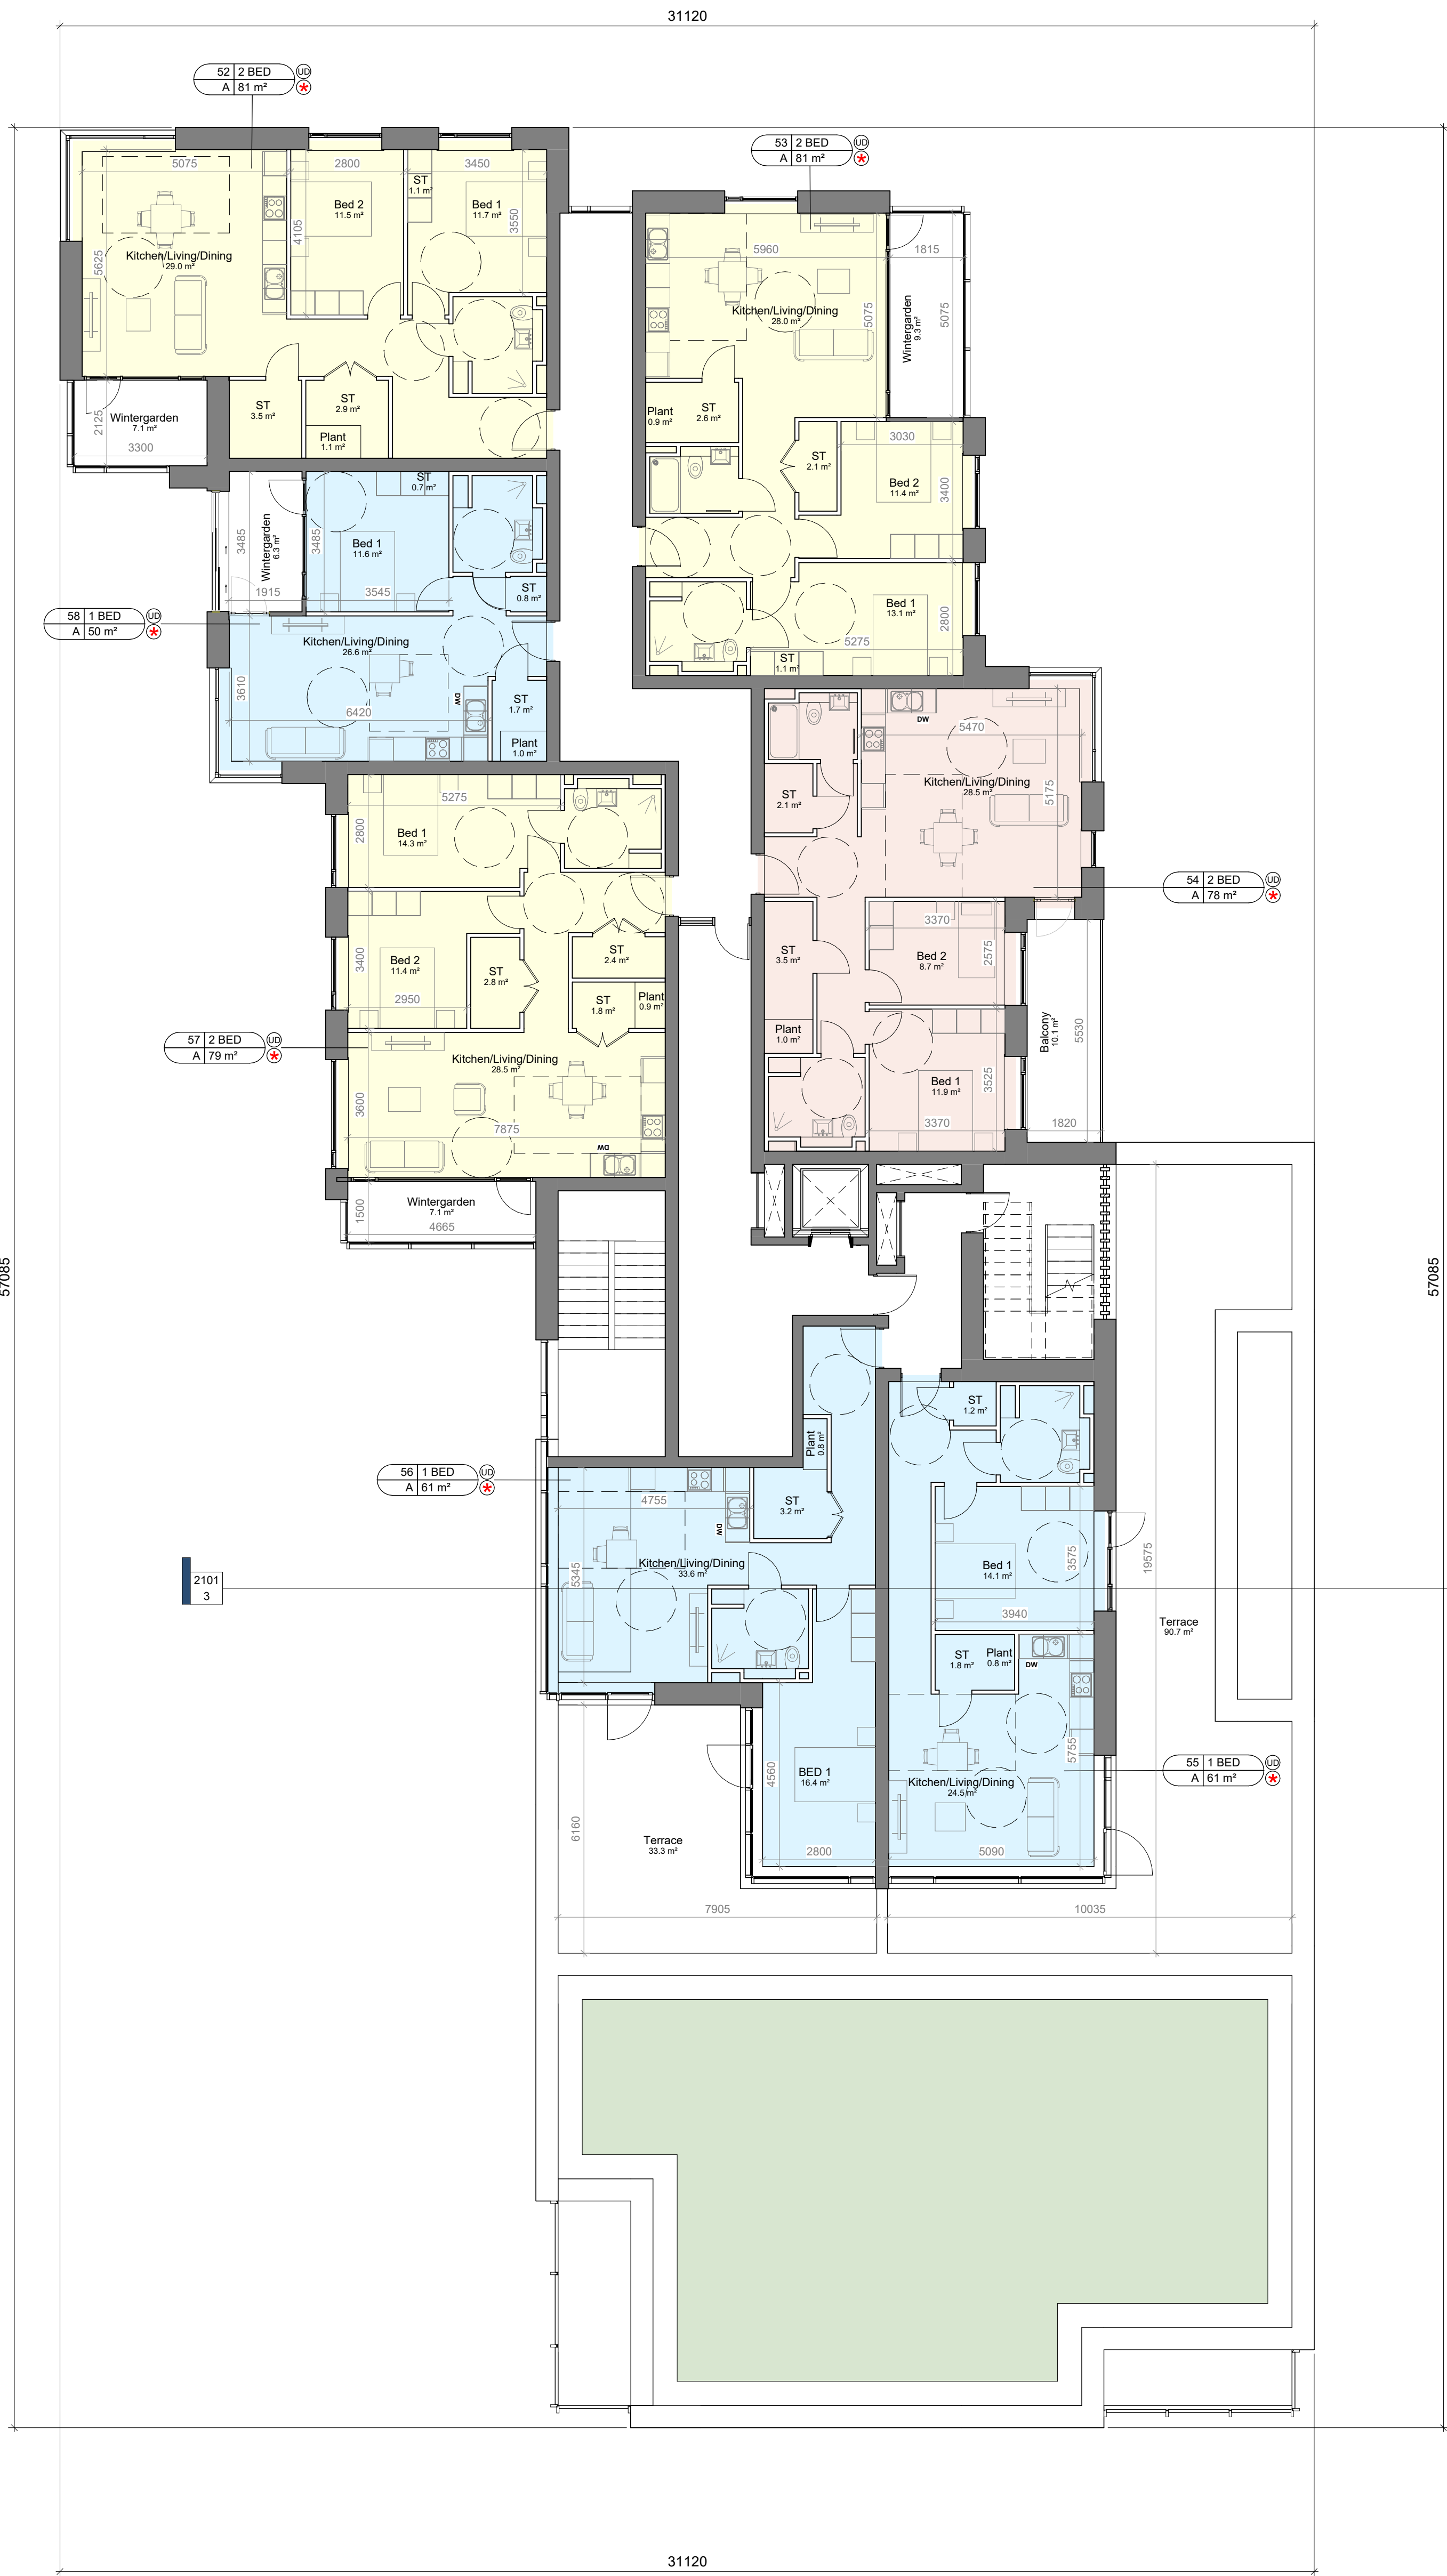

SIXTH FLOOR
SCALE: 1 : 100

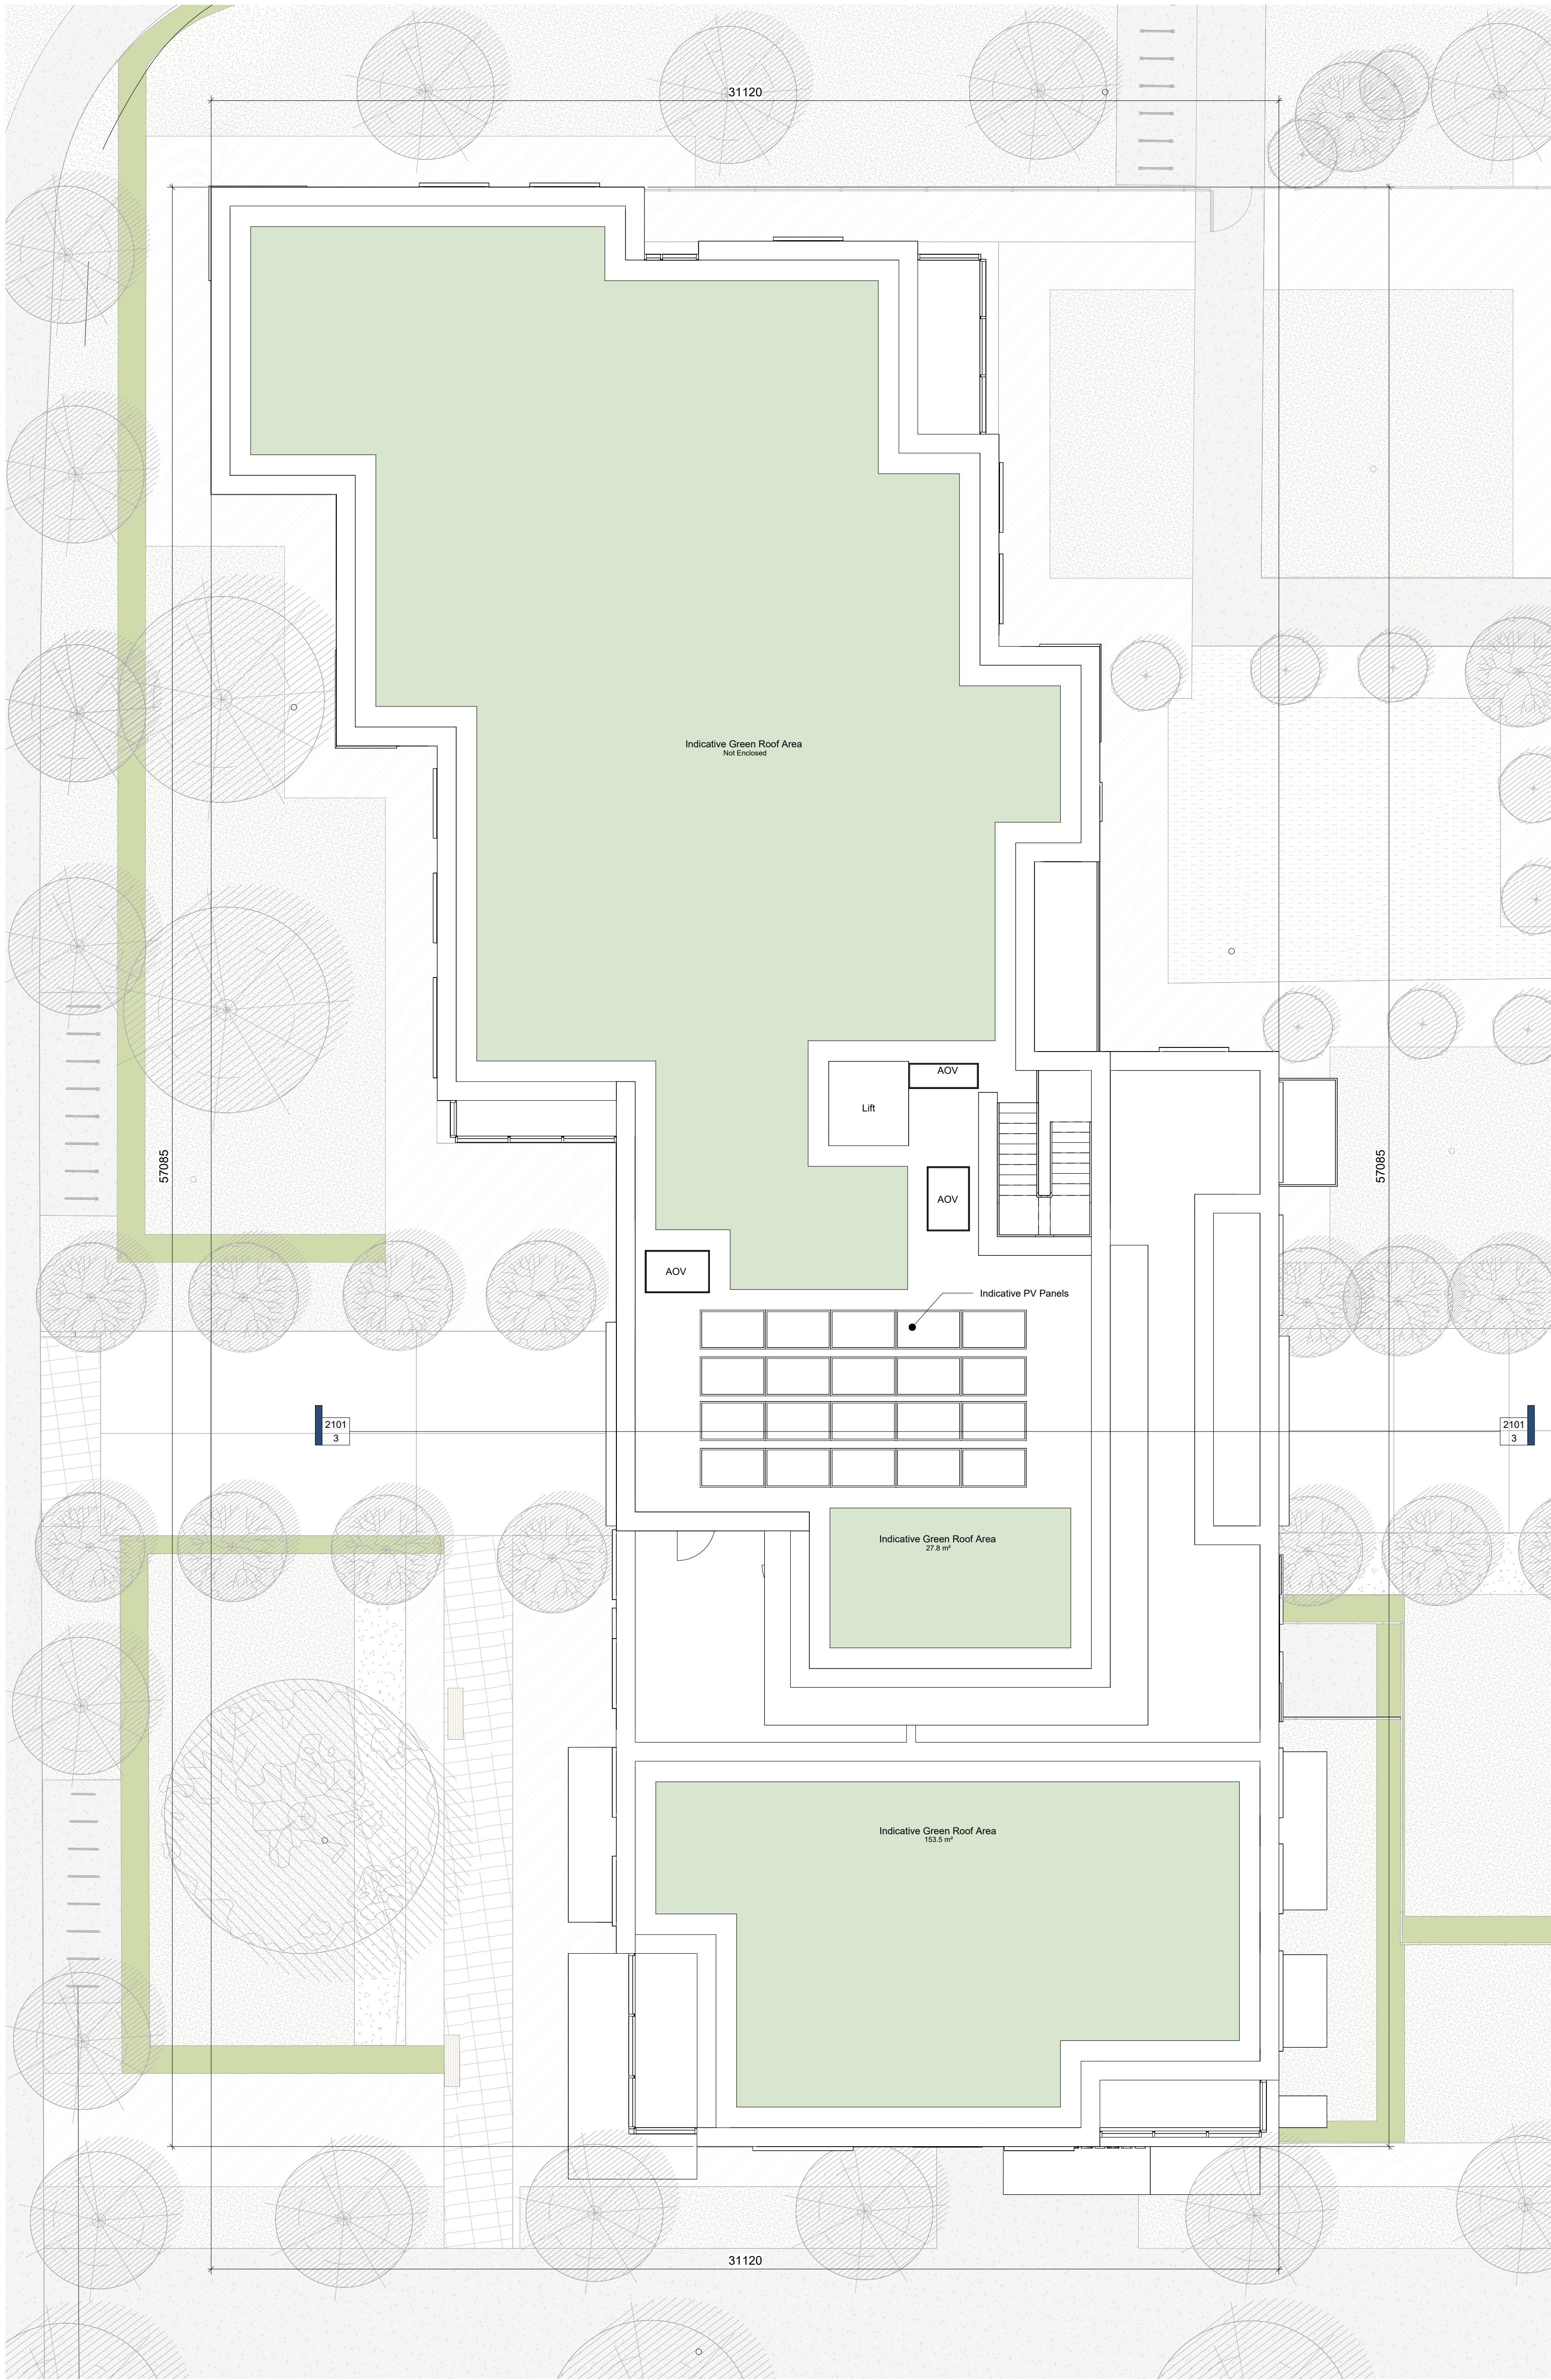

ROOF LEVEL
SCALE: 1 : 100

REV.	DATE	DESCRIPTION	ISSUED BY
1			

LRD STAGE 3

CLIENT:
JACKIE GREENE CONSTRUCTION LIMITED

PROJECT TITLE:
GREENFIELDS SWORDS LRD

BLOCK A- SIXTH AND ROOF FLOOR
PLAN

DESIGNER	DATE	SCALE	REVISION	STATUS
JH	PMcN	1:100	JUNE 2026	SWO

DRAWING NUMBER:
SWO-MCORM-AR-00-DR-P4-ABA-1103

No. 1 Grantham Street, Dublin 8
D08 A69Y Tel: +353 (0)1 478 8700
Block A, Central Business Park
Tullamore, County Offaly, R50 Y6R1
Tel: +353 (0)51 932 3607
E: info@mcorm.com W: mcorm.com
ARCHITECTURE
AND URBAN DESIGN
Signed dimensions only to be used. This drawing is copyright of MCORM Ltd. All information is shared
as per approved use in accordance with I.S. 98:2017 or I.S. 98:2018. If Status Code
above is empty, this information has been shared as Status Code 30 - Work in Progress (WIP) / Draft.