


GENERAL NOTES

DO NOT SCALE FROM DRAWINGS. WORK TO FIGURED DIMENSIONS.
ONLY ARCHITECT TO BE NOTIFIED OF ANY DISCREPANCIES.
THIS DRAWING TO BE READ IN CONJUNCTION WITH ALL
ARCHITECT'S DRAWINGS, SPECIFICATIONS, CONSULTANTS
DESIGN TEAM DRAWINGS AND SPECIFICATIONS.




N
Key Plan
SCALE: 1 : 1500

Unit Tag Legend	
Unit Number	
Number of Bedrooms	
Universal Design Unit	
Dual Aspect Unit	
Unit Area	
Apartment Block	
Unit Type	
182P Apartment Unit	
284P Apartment Unit	

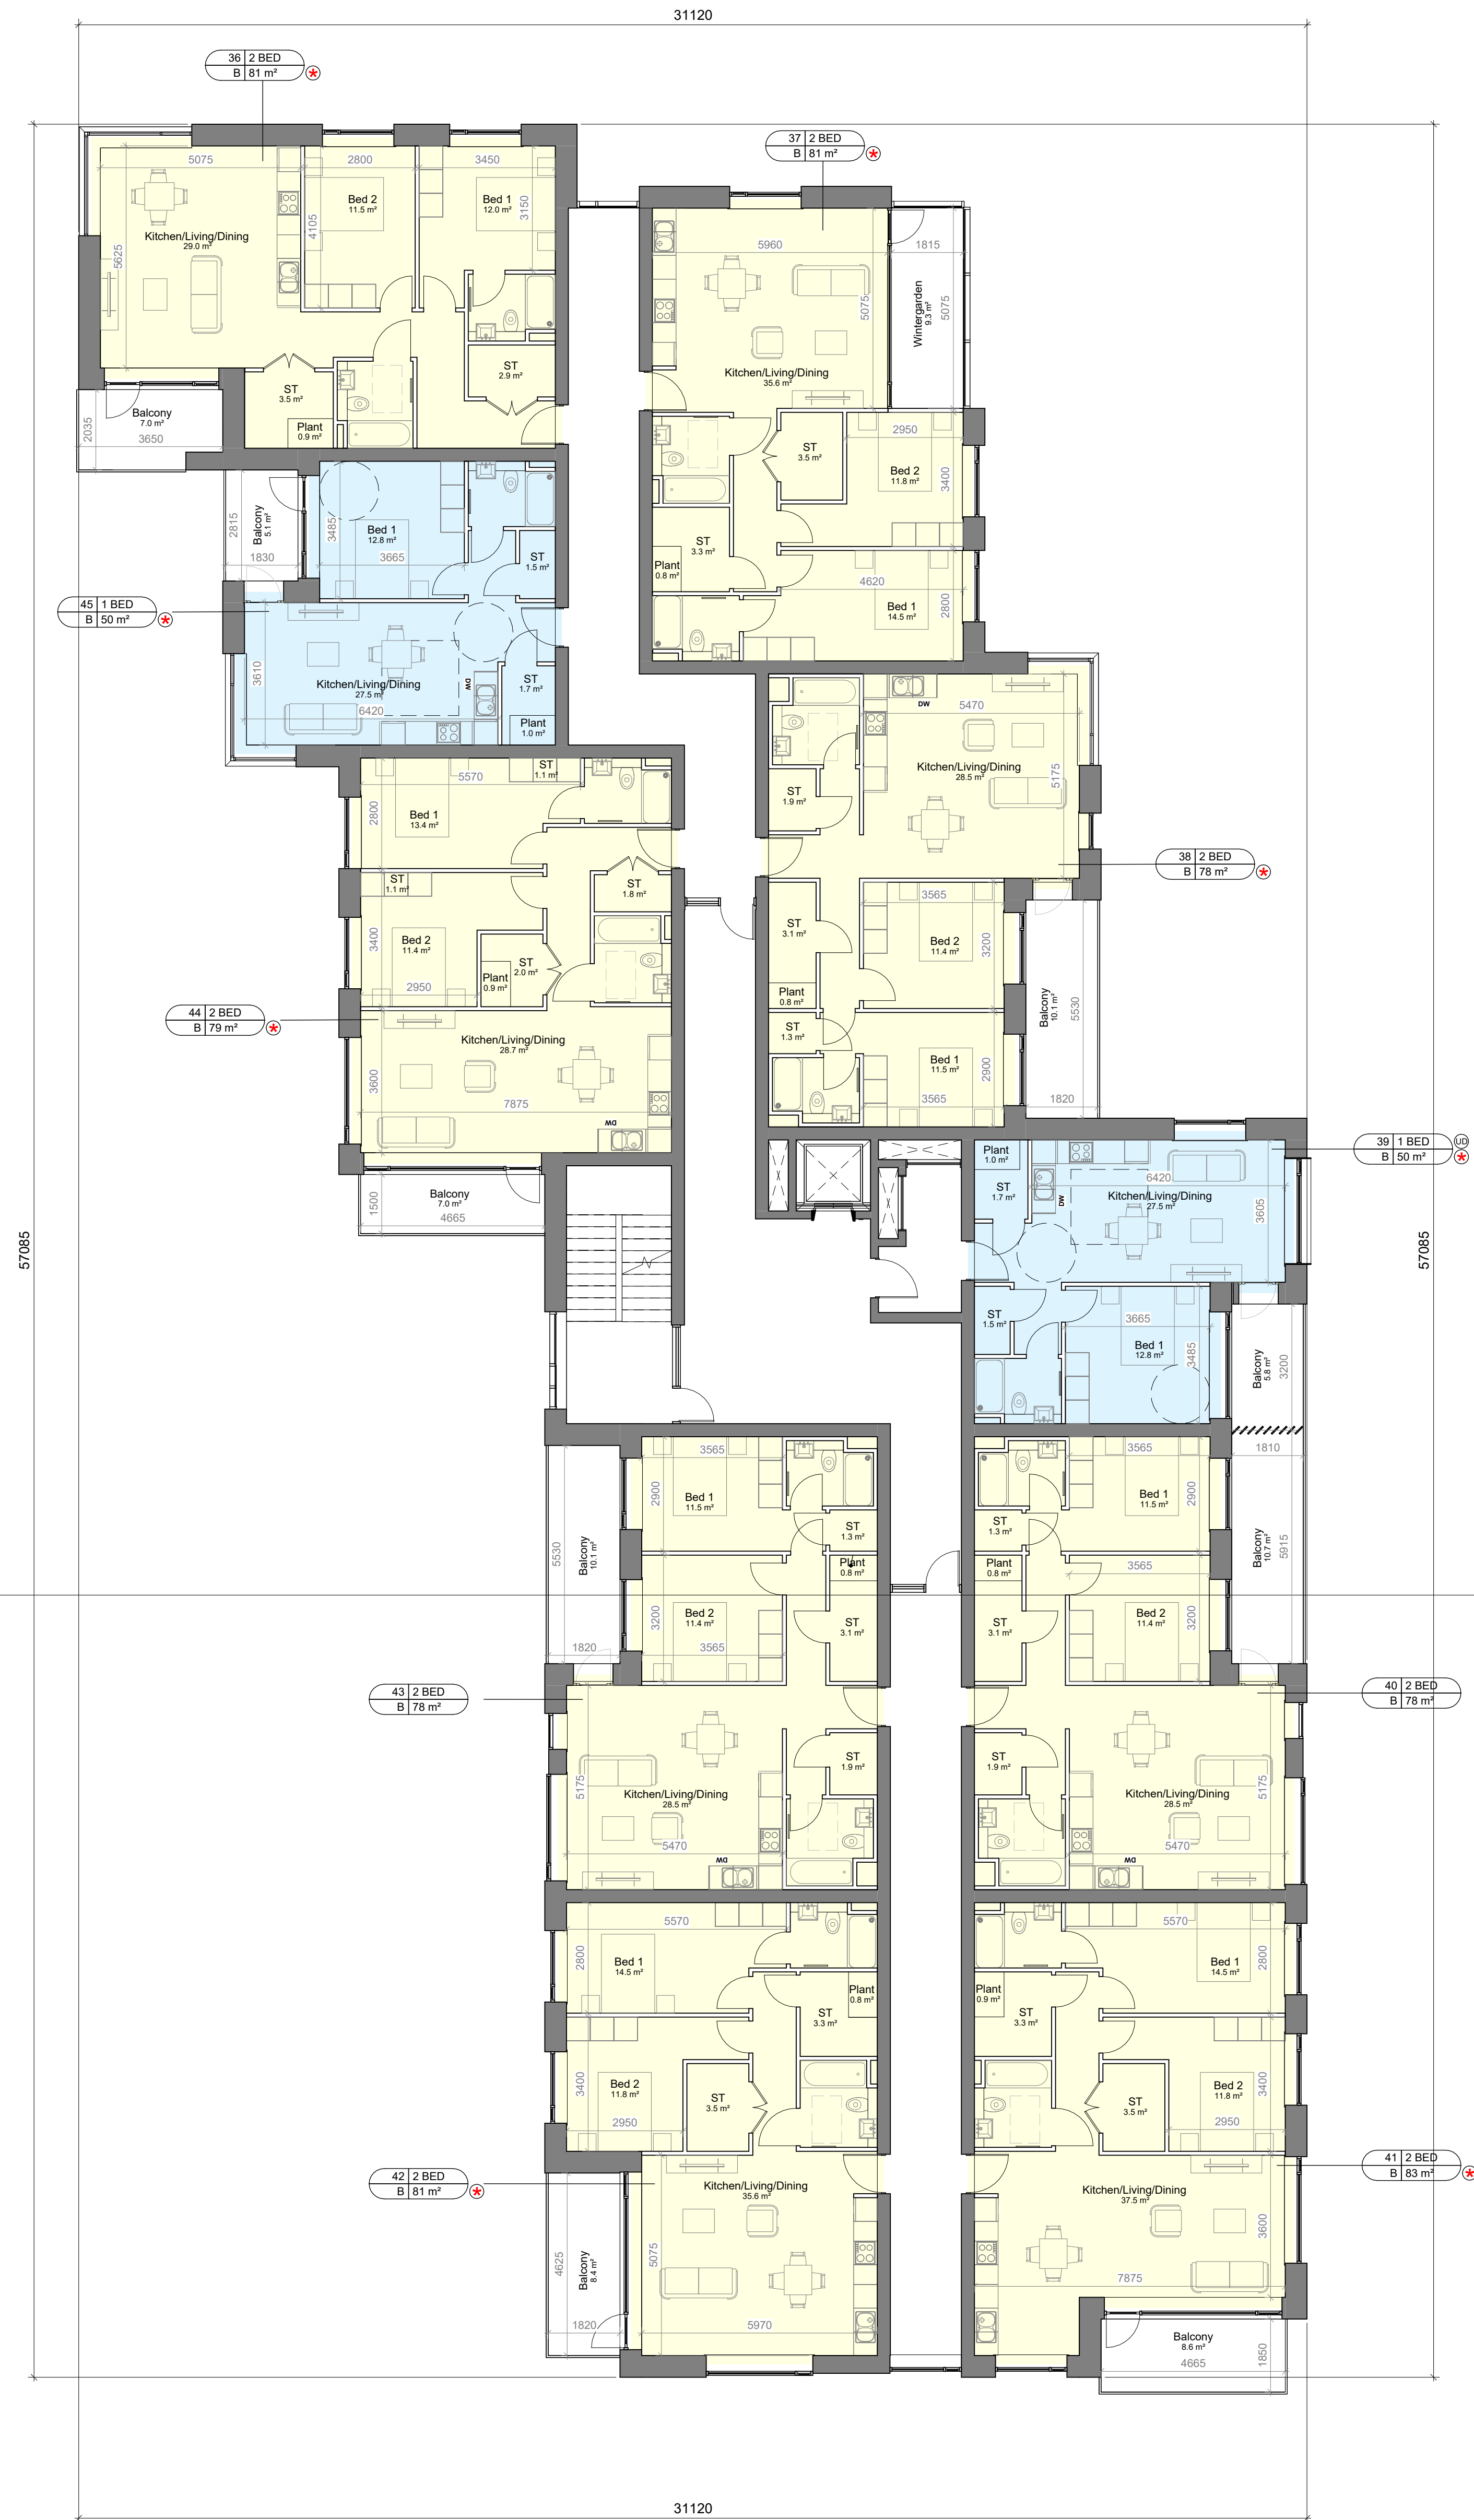

FOURTH FLOOR

SCALE: 1 : 100

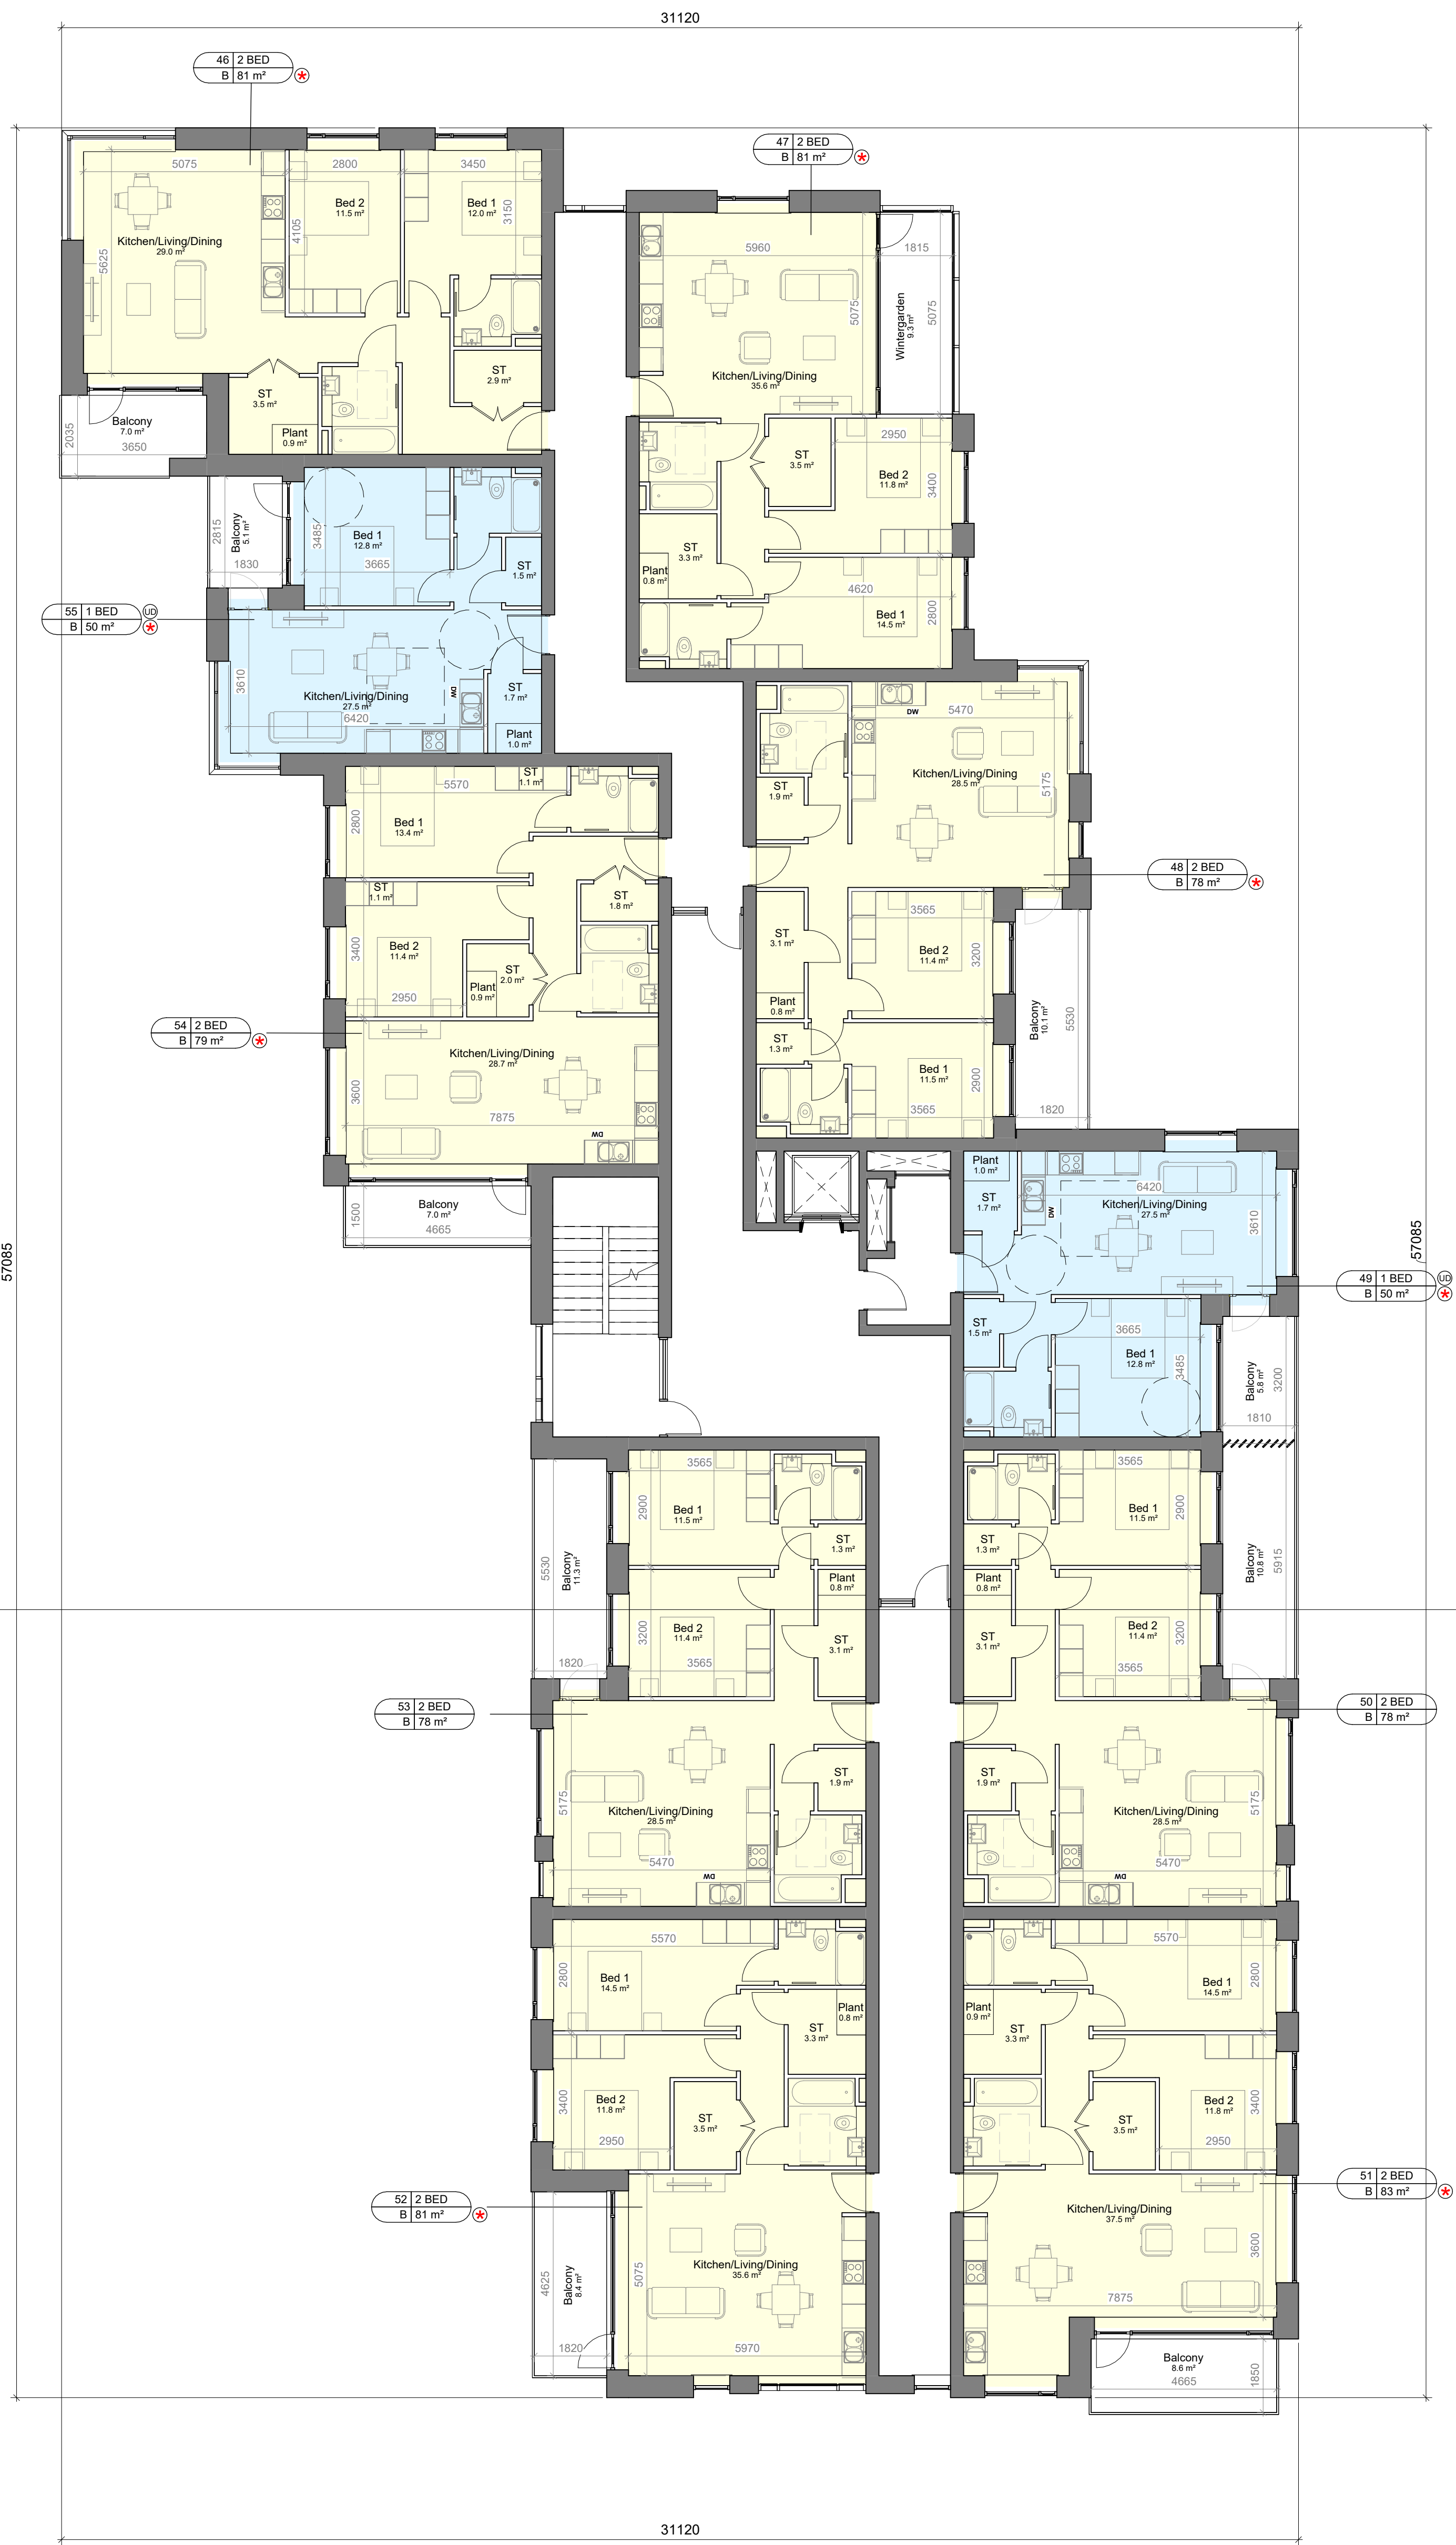

FIFTH FLOOR

SCALE: 1 : 100

LRD STAGE 3

CLIENT:
JACKIE GREENE CONSTRUCTION LIMITEDDESIGNER:
GREENFIELDS SWORDS LRDDRAWING TITLE:
BLOCK B-FOURTH AND FIFTH FLOOR
PLAN

DESIGNER	DATE	SCALE	REVISION	STATUS
JH	PMcN	1:100	JUNE 2026	ISWO

DRAWING NUMBER:
SWO-MCORM-AR-00-DR-P4-ABB-1202

P4

MCORM
ARCHITECTURE
AND URBAN DESIGN

No 1 Grantham Street, Dublin 8
D08 A6P7 Tel: +353 (0)1 478 8700
Block 6, Central Business Park
Tullamore, County Offaly, E55 Y9R1
Tel: +353 (0)51 932 3607
E: info@mcorm.com W: mcorm.com

Figured dimensions only to be used. This drawing is copyright of MCORM Ltd. All information is shared
as per approved use in accordance with I.S. EN ISO 19502-2:2018. If Status Code
above is empty, this information has been shown as Status Code 30 - Work in Progress (WIP) Only.