

GENERAL NOTES

DO NOT SCALE FROM DRAWINGS. WORK TO FIGURED DIMENSIONS.
ONLY ARCHITECT TO BE NOTIFIED OF ANY DISCREPANCIES.
THIS DRAWING TO BE READ IN CONJUNCTION WITH ALL
ARCHITECT'S DRAWINGS, SPECIFICATIONS, CONSULTANTS
DESIGN TEAM DRAWINGS AND SPECIFICATIONS.




Key Plan
SCALE: 1 : 1500

Unit Tag Legend

Unit Number
Number of Bedrooms
Universal Design Unit
Dual Aspect Unit
Unit Area
Apartment Block

Unit Type

1B3P Apartment Unit
2B3P Apartment Unit
2B4P Apartment Unit

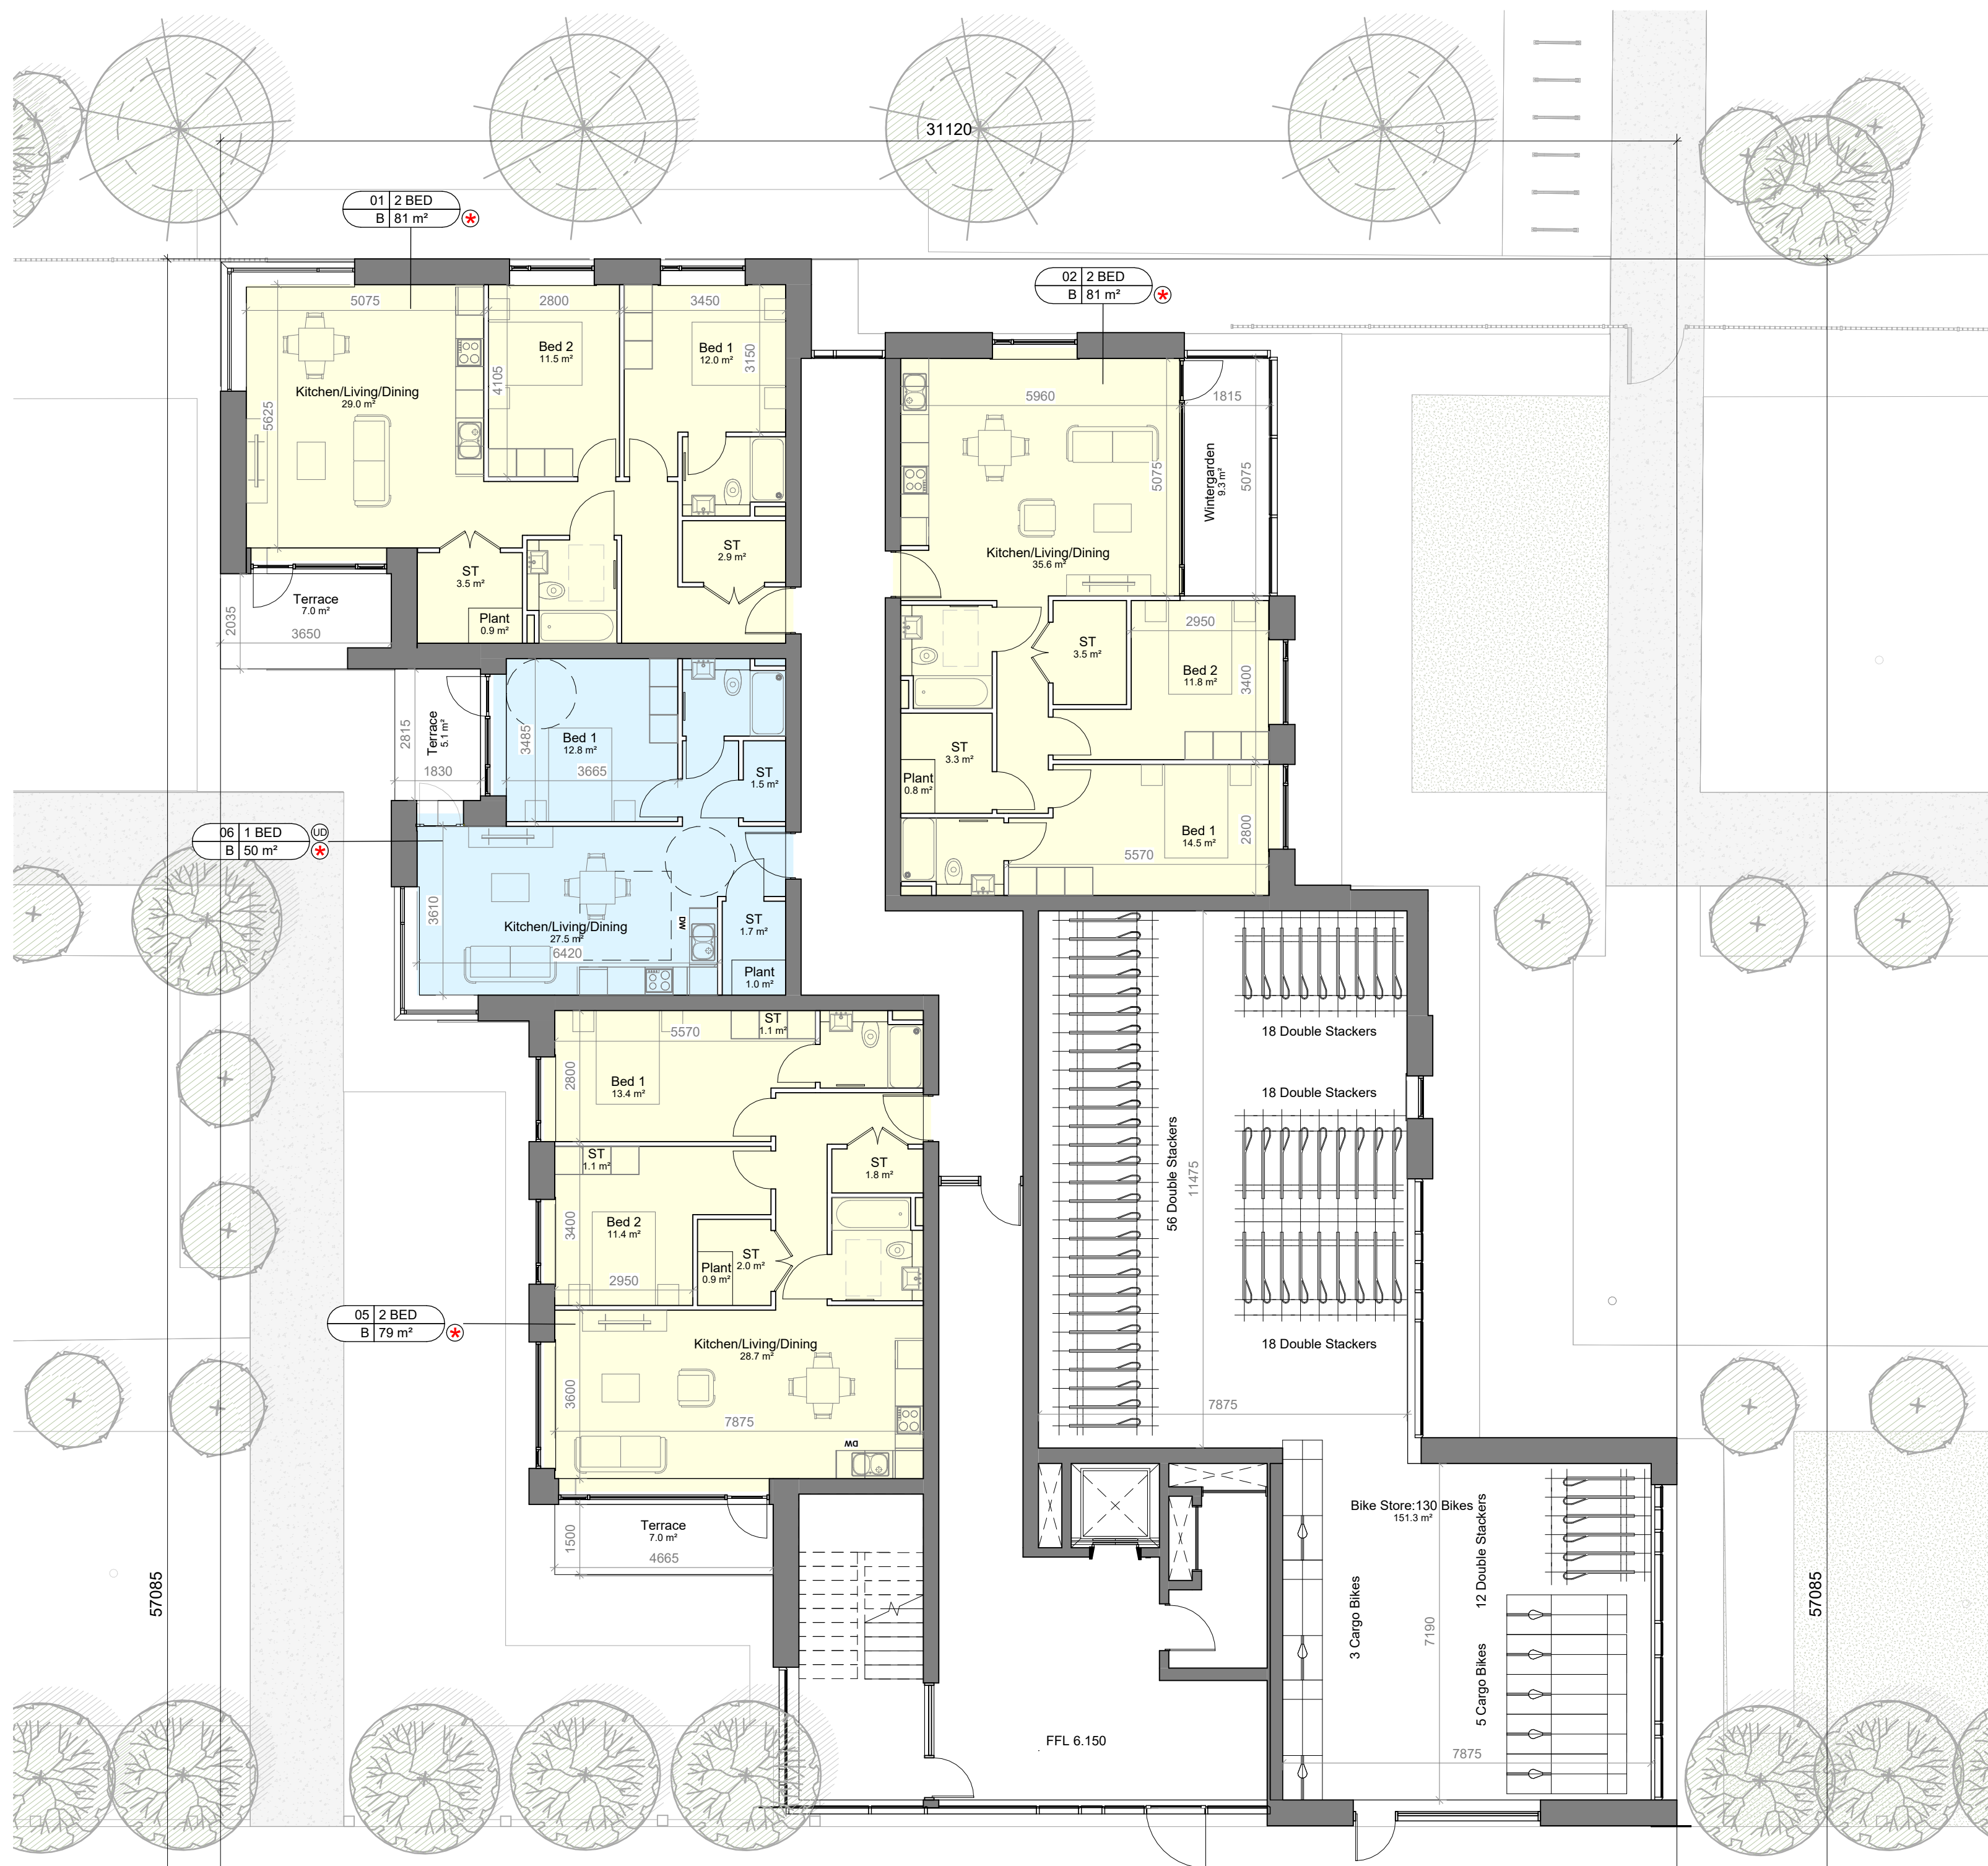

GROUND FLOOR
SCALE: 1 : 100

