



GENERAL NOTES


DO NOT SCALE FROM DRAWINGS. WORK TO FIGURED DIMENSIONS.
ONLY ARCHITECT TO BE NOTIFIED OF ANY DISCREPANCIES.
THIS DRAWING TO BE READ IN CONJUNCTION WITH ALL
ARCHITECT'S DRAWINGS, SPECIFICATIONS, CONSULTANTS
DESIGN TEAM DRAWINGS AND SPECIFICATIONS.

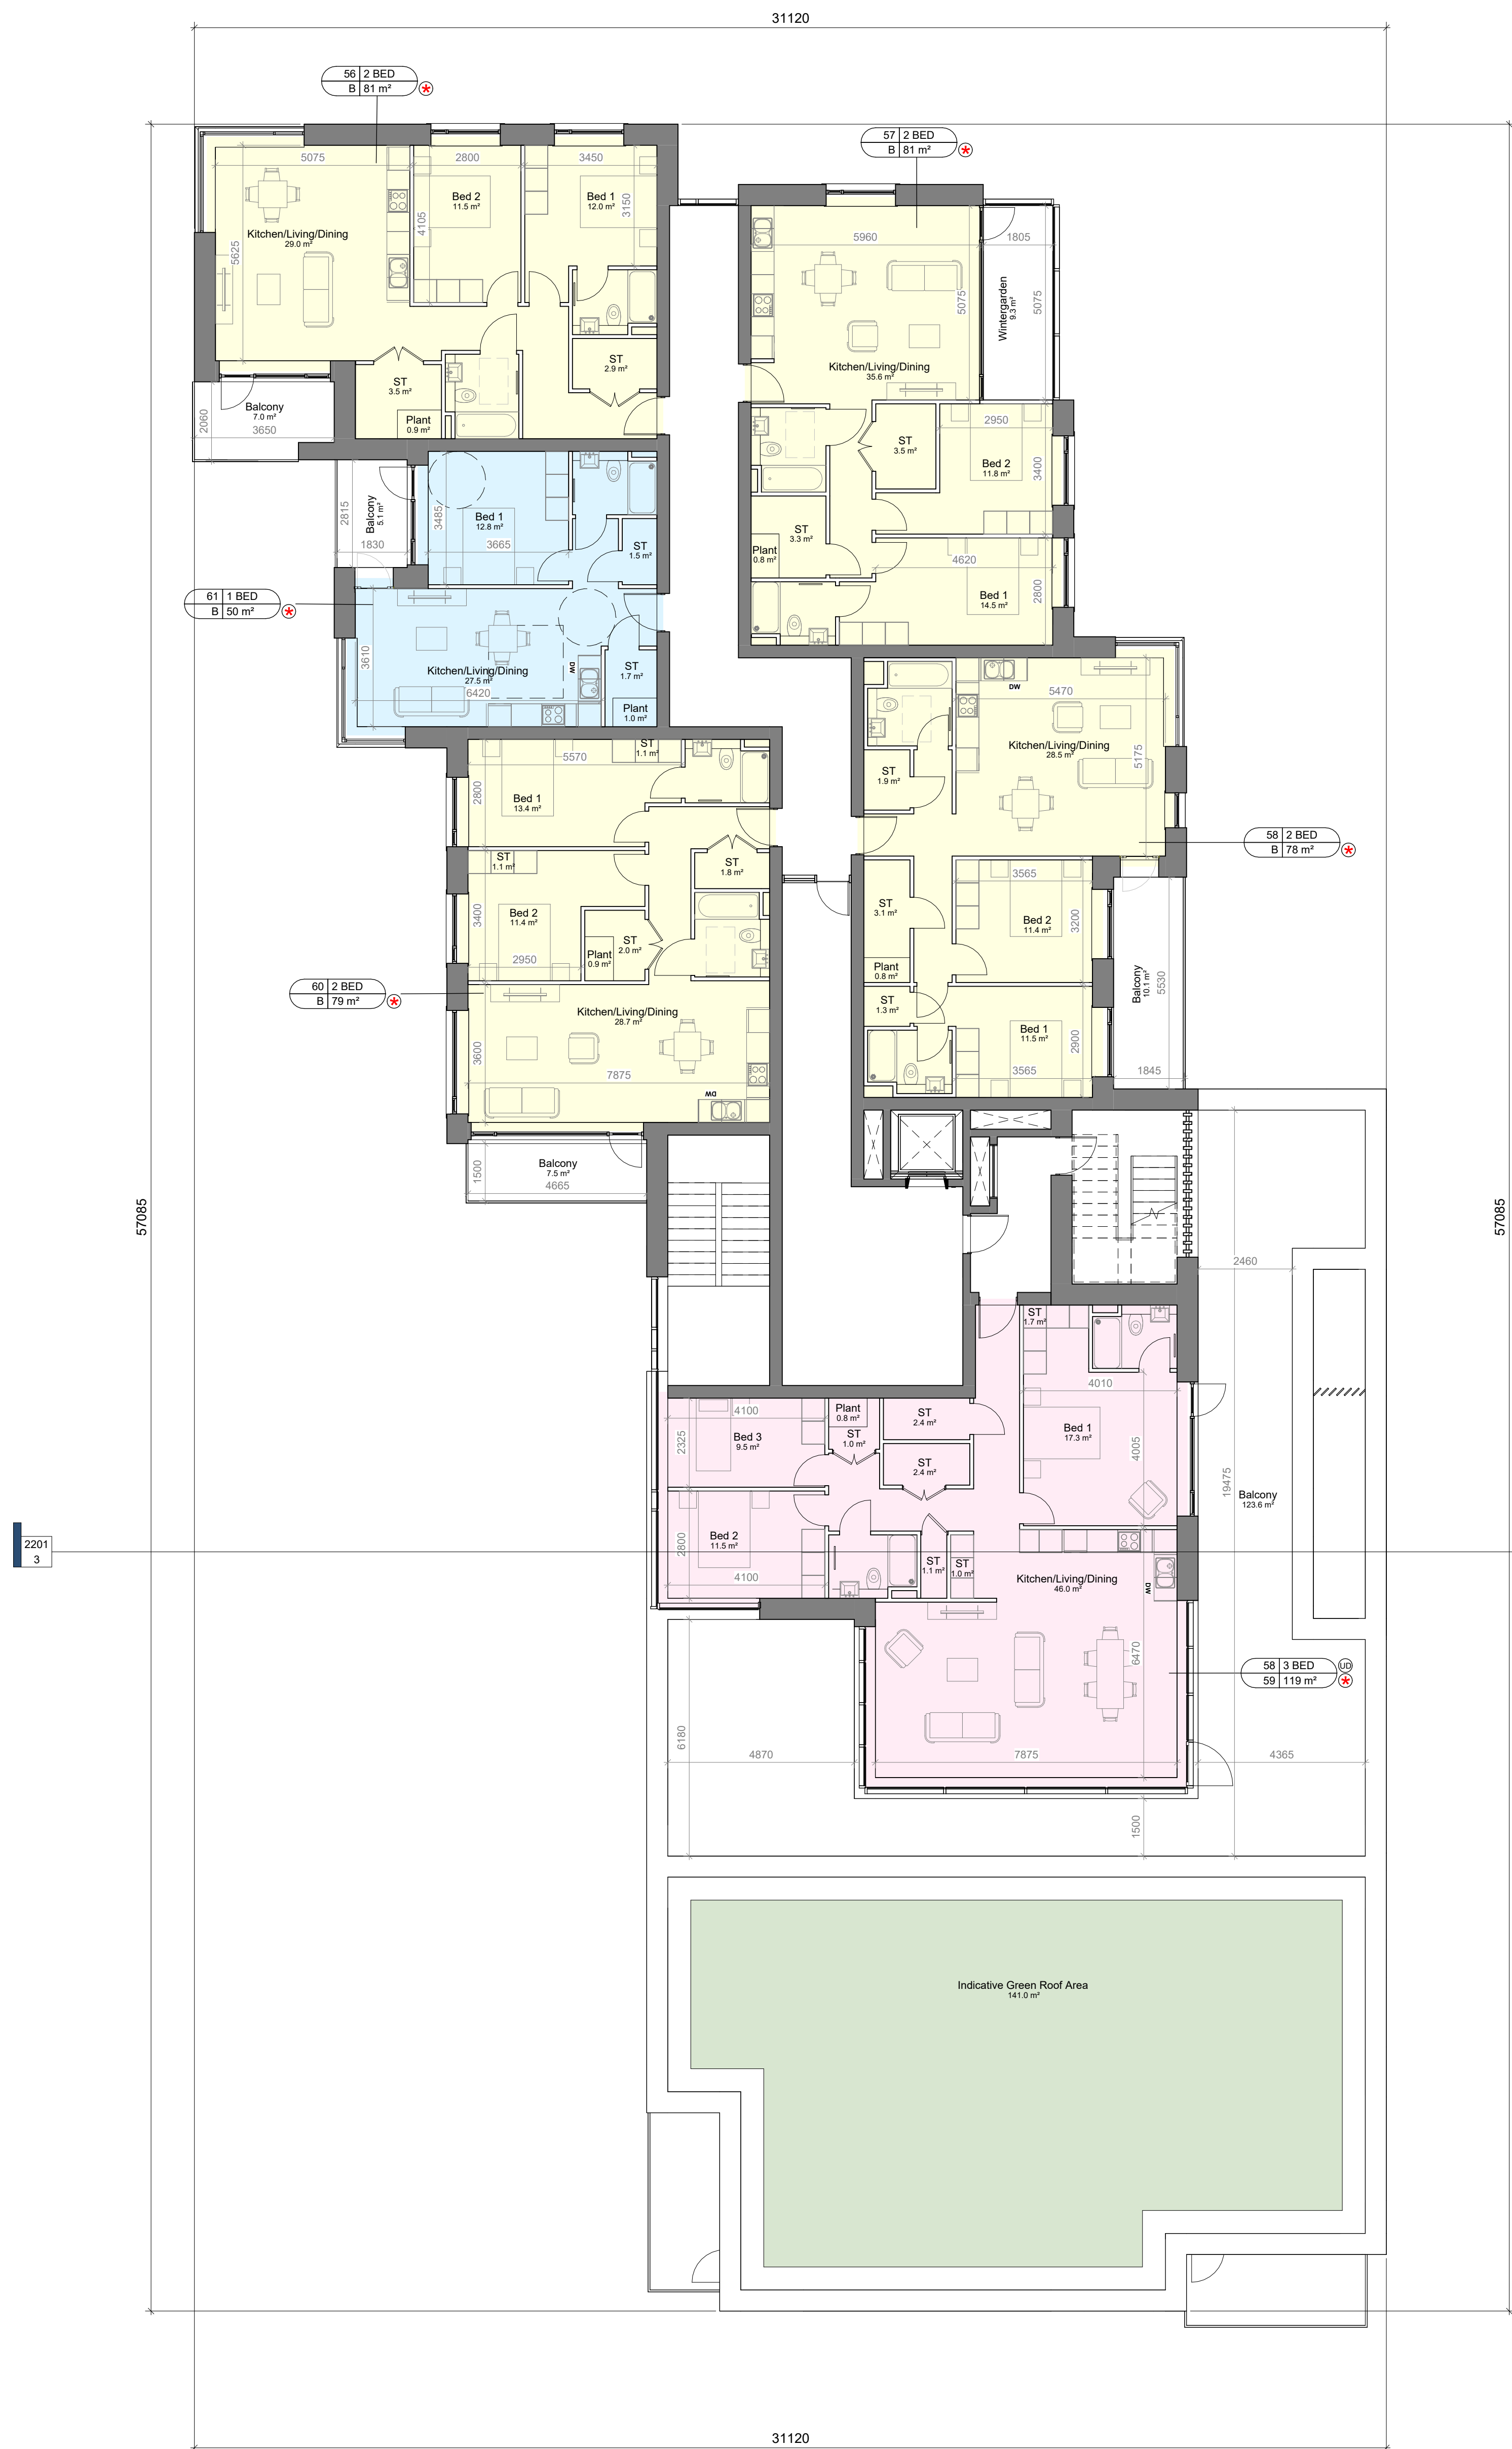

N
Key Plan
SCALE: 1 : 1500

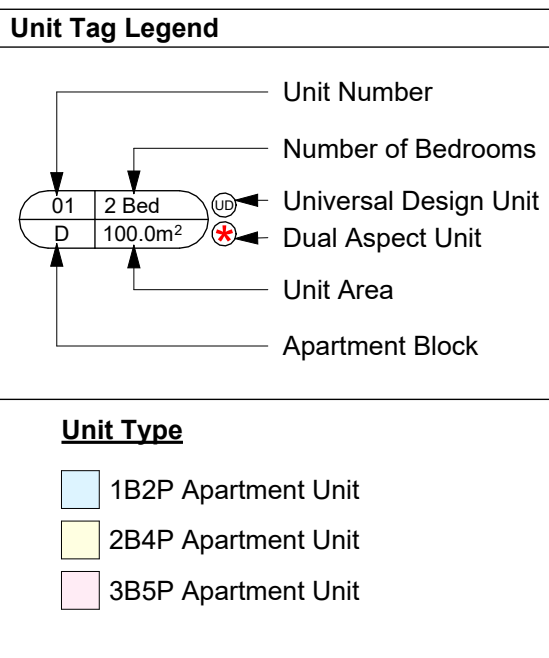

SIXTH FLOOR
SCALE: 1 : 100

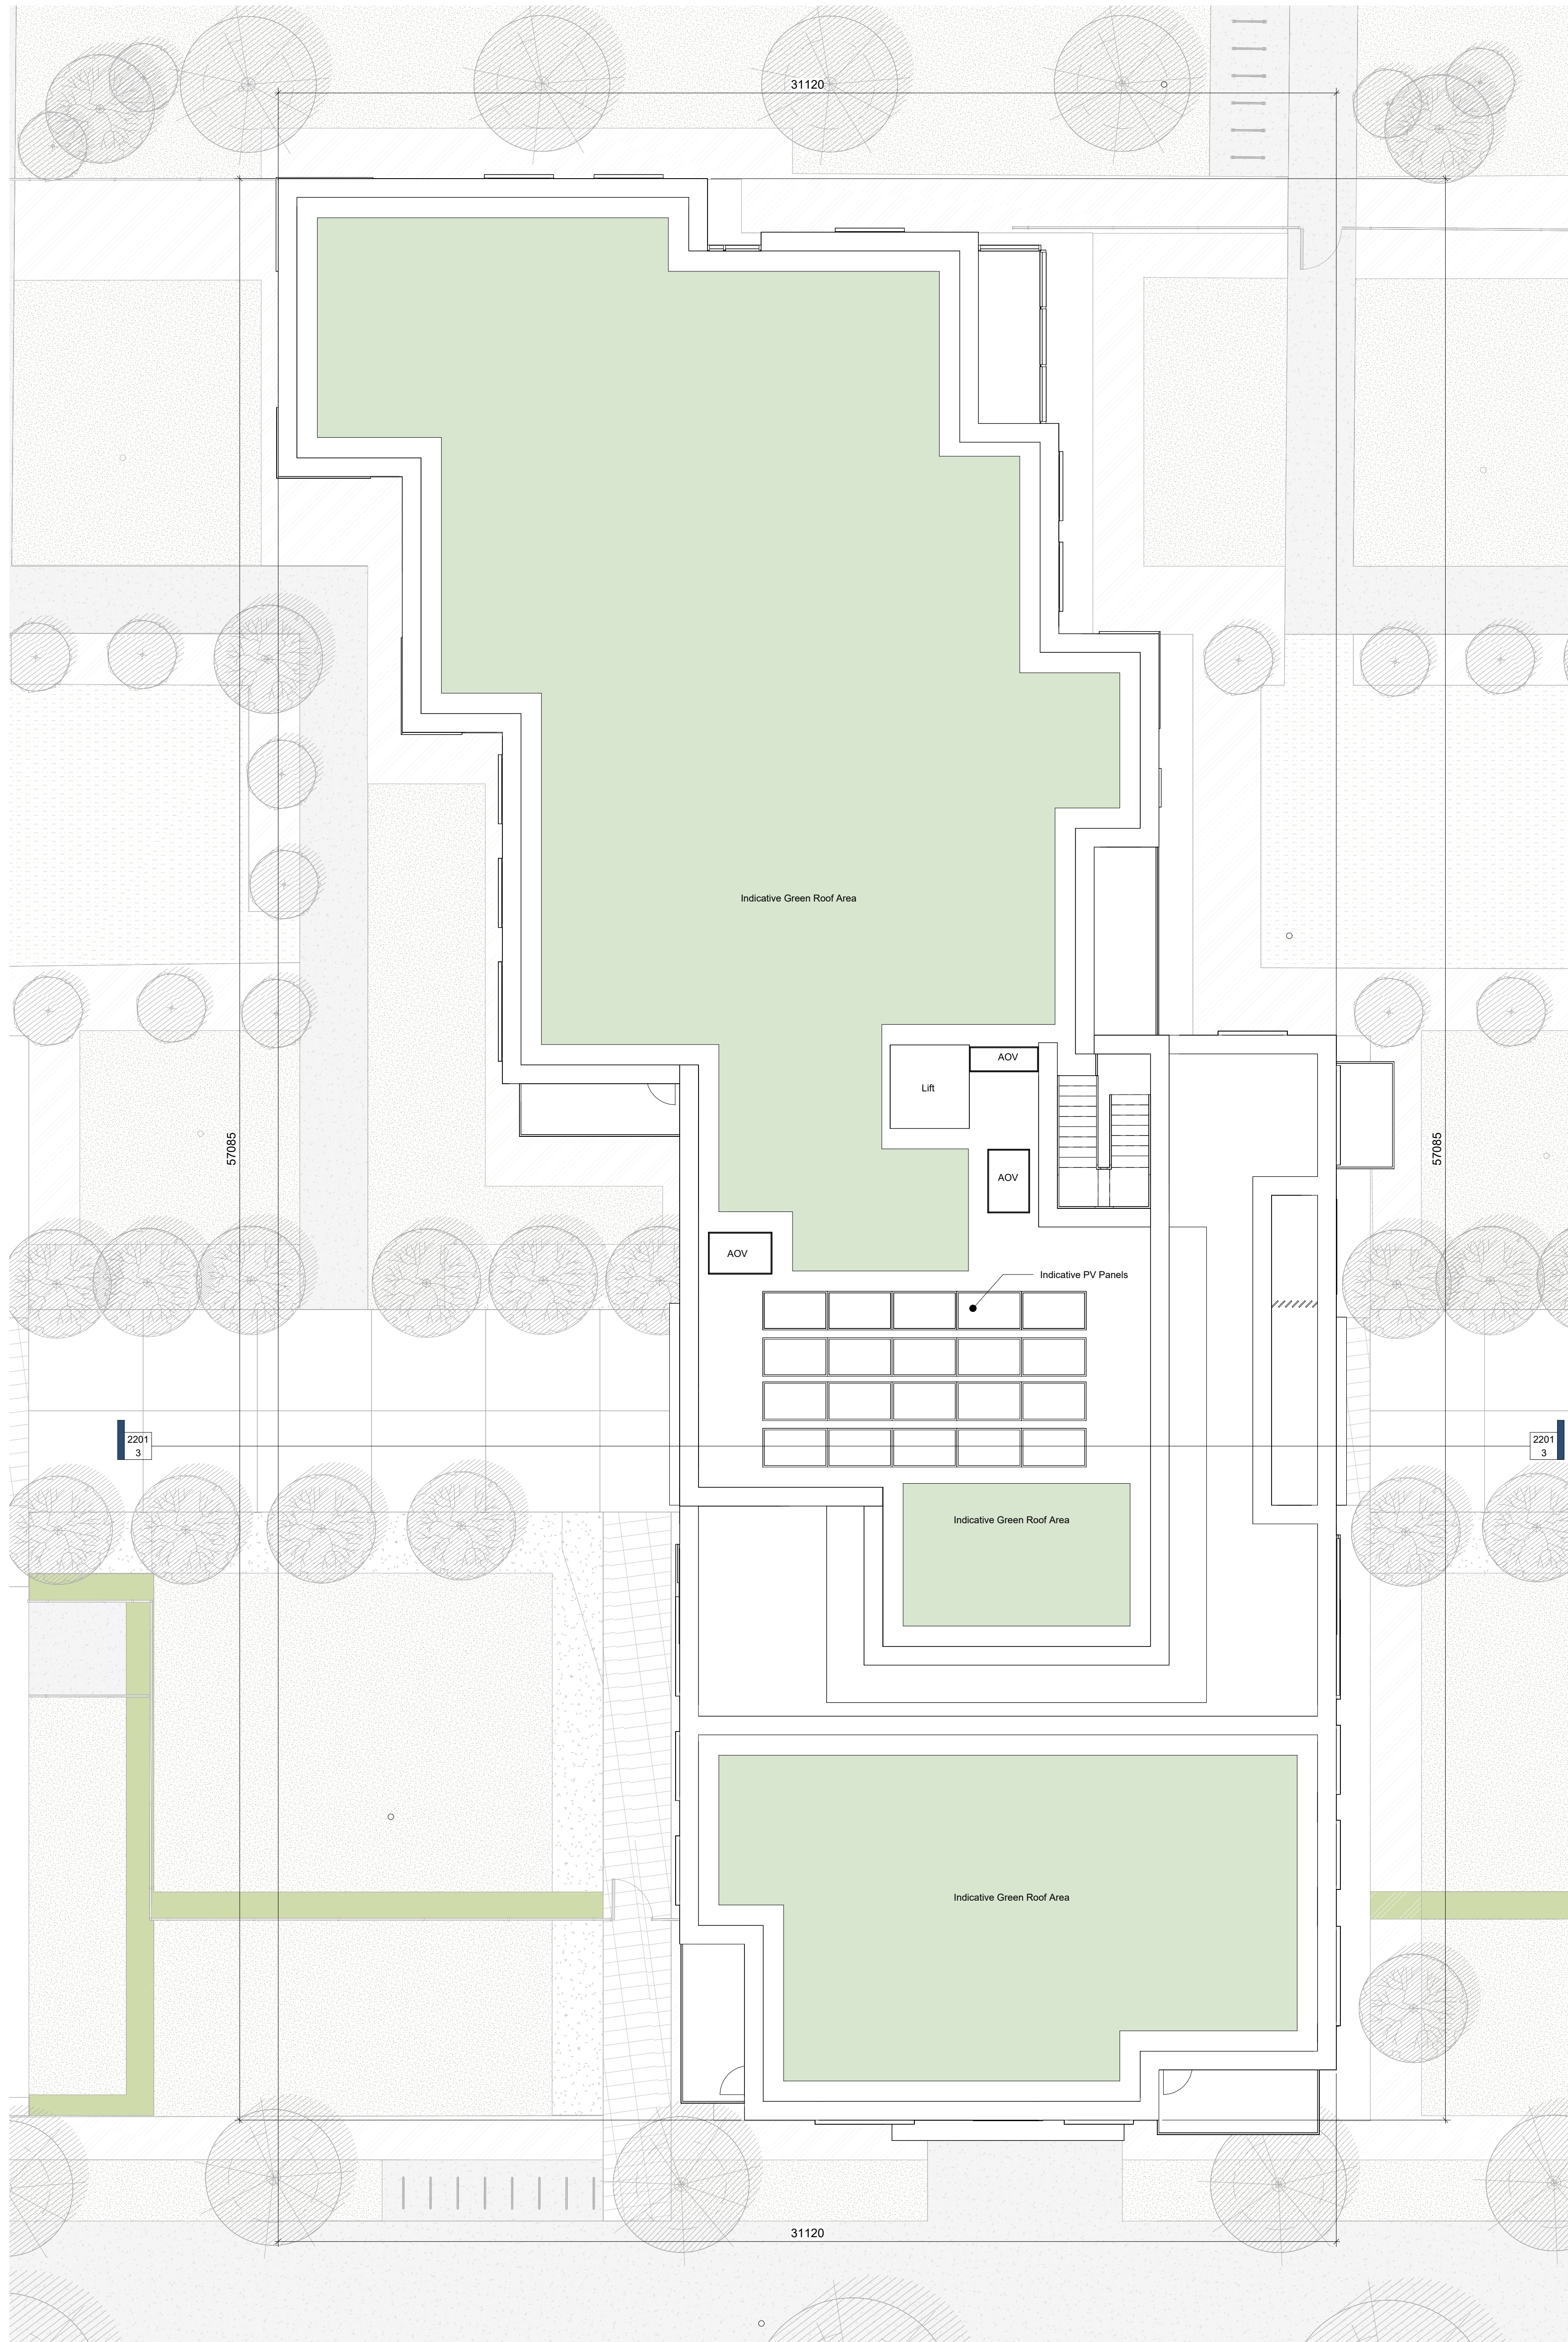

ROOF LEVEL
SCALE: 1 : 100

REV.	DATE	DESCRIPTION	REVISIONS

LRD STAGE 3

CLIENT:
JACKIE GREENE CONSTRUCTION LIMITED

DESIGNER:
GREENFIELDS SWORDS LRD

DRAWING TITLE:
BLOCK B-SIXTH AND ROOF FLOOR
PLAN

DRAWING NUMBER:
SWO-MCORM-AR-00-DR-P4-ABB-1203

ARCHITECTURE
AND URBAN DESIGN

10 Grantham Street, Dublin 8
D08 A6P7 Tel: +353 (0)1 478 8700
Block A, Central Business Park
Tullamore, County Offaly, E55 Y9R1
Tel: +353 (0)51 932 3607
E: info@mcorm.com W: mcorm.com