



GENERAL NOTES


DO NOT SCALE FROM DRAWINGS. WORK TO FIGURED DIMENSIONS.
ONLY ARCHITECT TO BE NOTIFIED OF ANY DISCREPANCIES.
THIS DRAWING TO BE READ IN CONJUNCTION WITH ALL
ARCHITECT'S DRAWINGS, SPECIFICATIONS CONSULTANTS
DESIGN TEAM DRAWINGS AND SPECIFICATIONS.

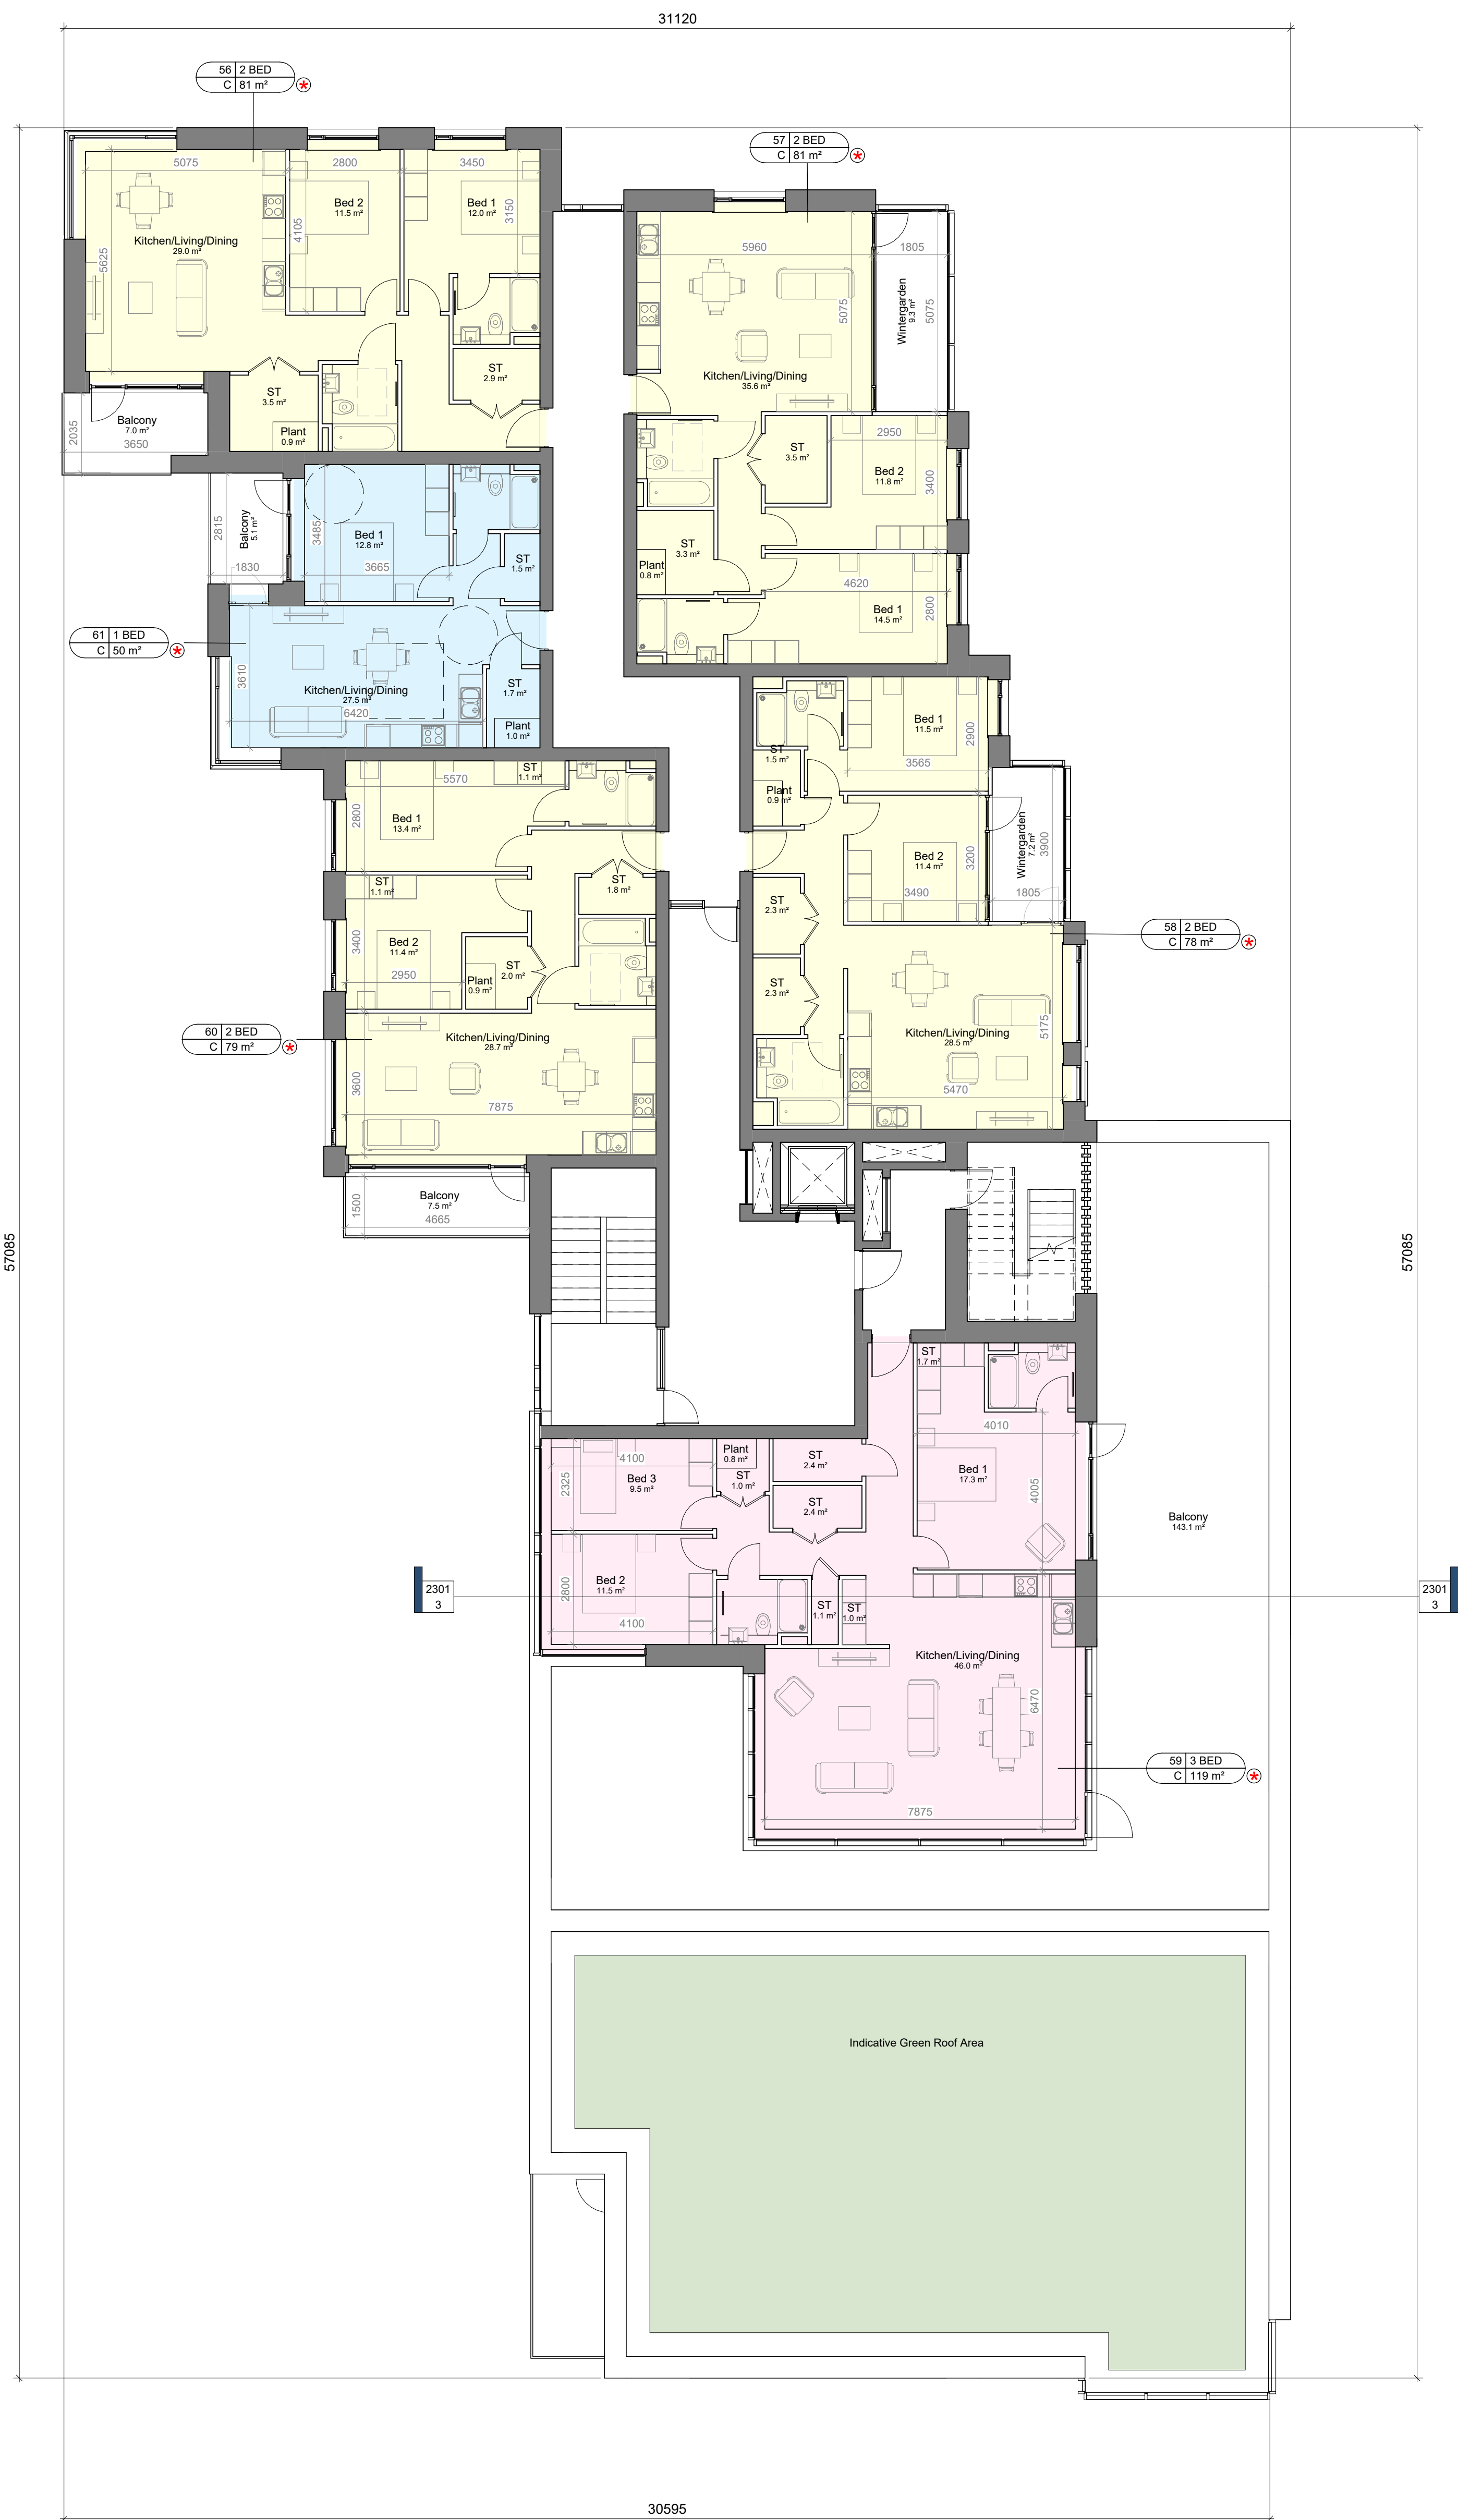

N
Key Plan
SCALE: 1 : 1500

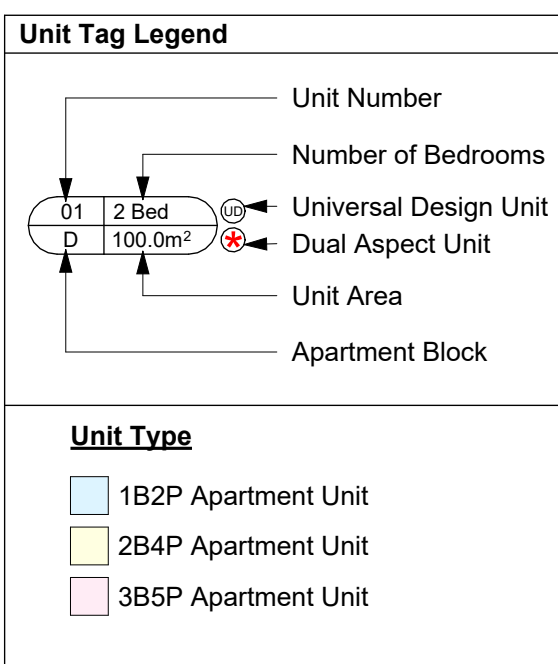

SIXTH FLOOR
SCALE: 1 : 100

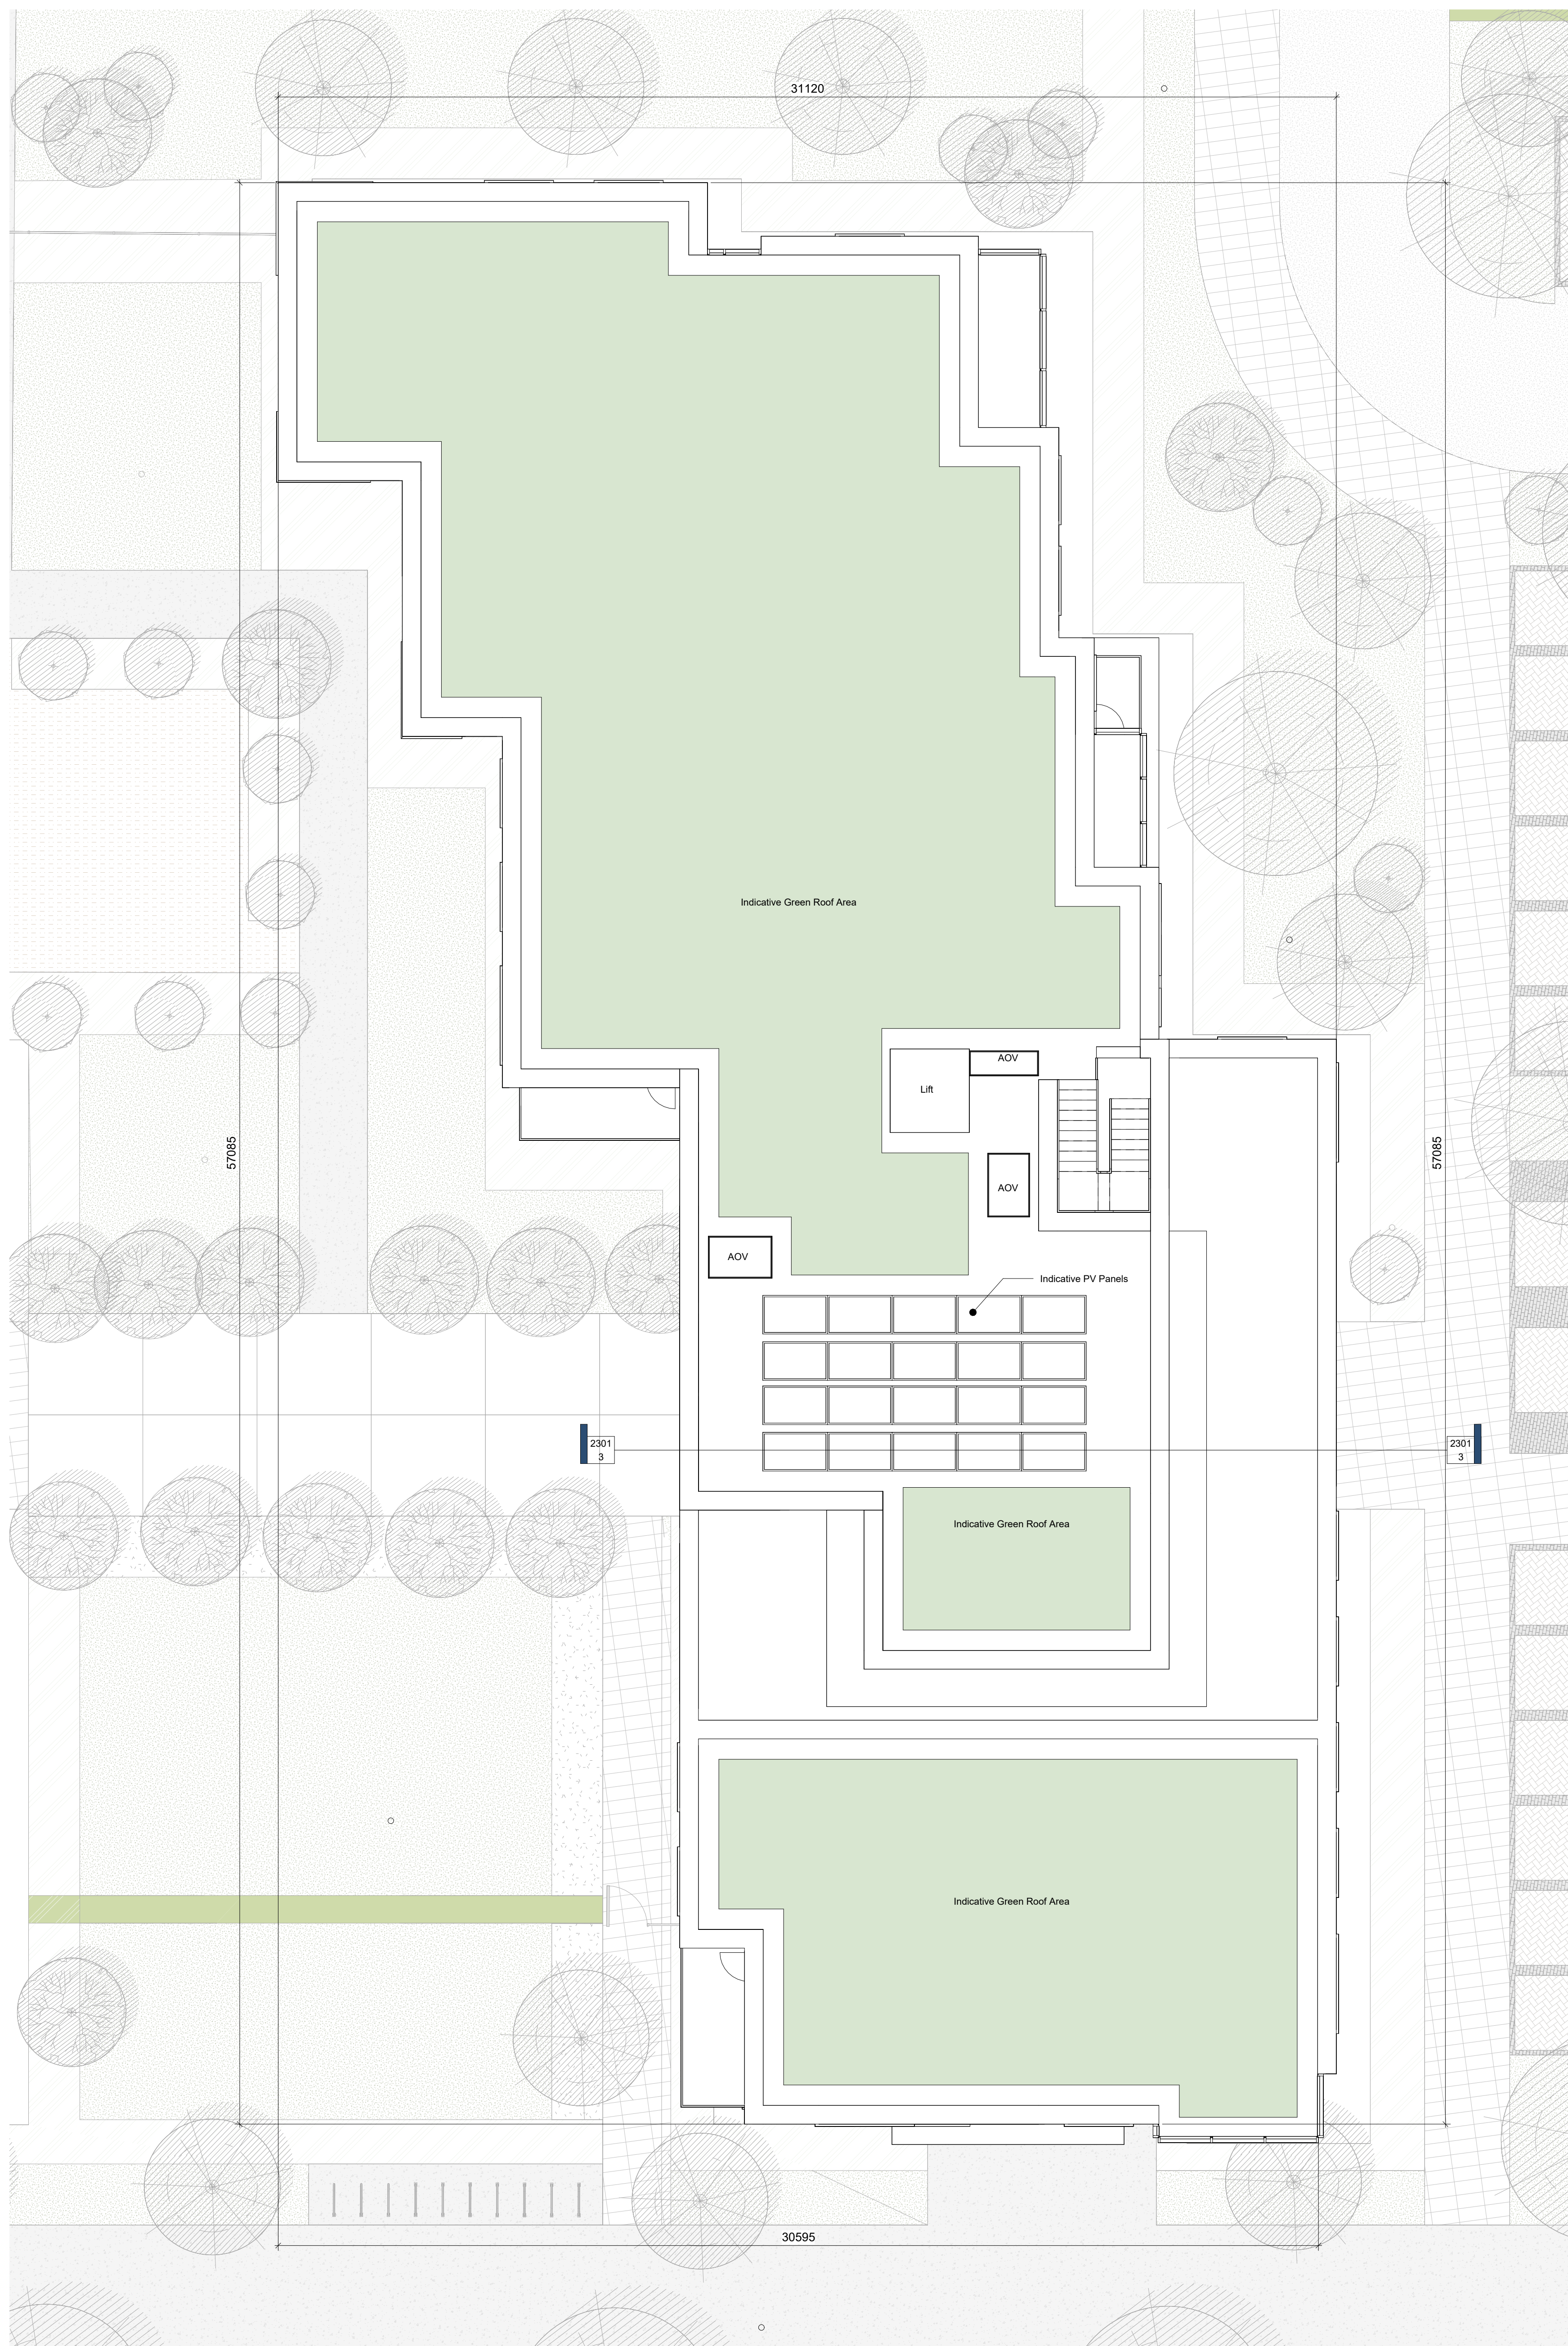

ROOF LEVEL
SCALE: 1 : 100

REV	DATE	DESCRIPTION	REVISIONS

LRD STAGE 3

CLIENT:
JACKIE GREENE CONSTRUCTION LIMITED

PROJECT TITLE:
GREENFIELDS SWORDS LRD

DRAWING TITLE:
BLOCK C-SIXTH AND ROOF FLOOR
PLAN

DATE	BY	CHECKED	DATE	REVISION	STATUS
JH	PMcN	1:100	JUNE 26		SWO
SWO-MCORM-AR-00-DR-P4-ABC-1303					P4

MCORM
ARCHITECTURE
AND URBAN DESIGN

No 1 Grantham Street, Dublin 8
D08 A6P7 Tel: +353 (0)1 478 8700
Block 6, Central Business Park
Tullamore, County Offaly, E55 Y9P1
Tel: +353 (0)57 932 3607
E: info@mcorm.com W: mcorm.com

Figured dimensions only to be used. This drawing is copyright of MCORM Ltd. All information is shared as per approved use in accordance with I.S. 884:2017 and I.S. EN ISO 19552:2018. If Status Code above is empty, this information has been shared as Status Code 30 - Work in Progress (WIP) Only.