


GENERAL NOTES

DO NOT SCALE FROM DRAWINGS. WORK TO FIGURED DIMENSIONS.
ONLY ARCHITECT TO BE NOTIFIED OF ANY DISCREPANCIES.
THIS DRAWING TO BE READ IN CONJUNCTION WITH ALL
ARCHITECT'S DRAWINGS, SPECIFICATIONS, CONSULTANTS
DESIGN TEAM DRAWINGS AND SPECIFICATIONS.




Key Plan
SCALE: 1 : 1500

Unit Tag Legend	
Unit Number	
Number of Bedrooms	
Universal Design Unit	
Dual Aspect Unit	
Unit Type	
Unit Area	
182P Apartment Unit	
2B4P Apartment Unit	
3B5P Apartment Unit	

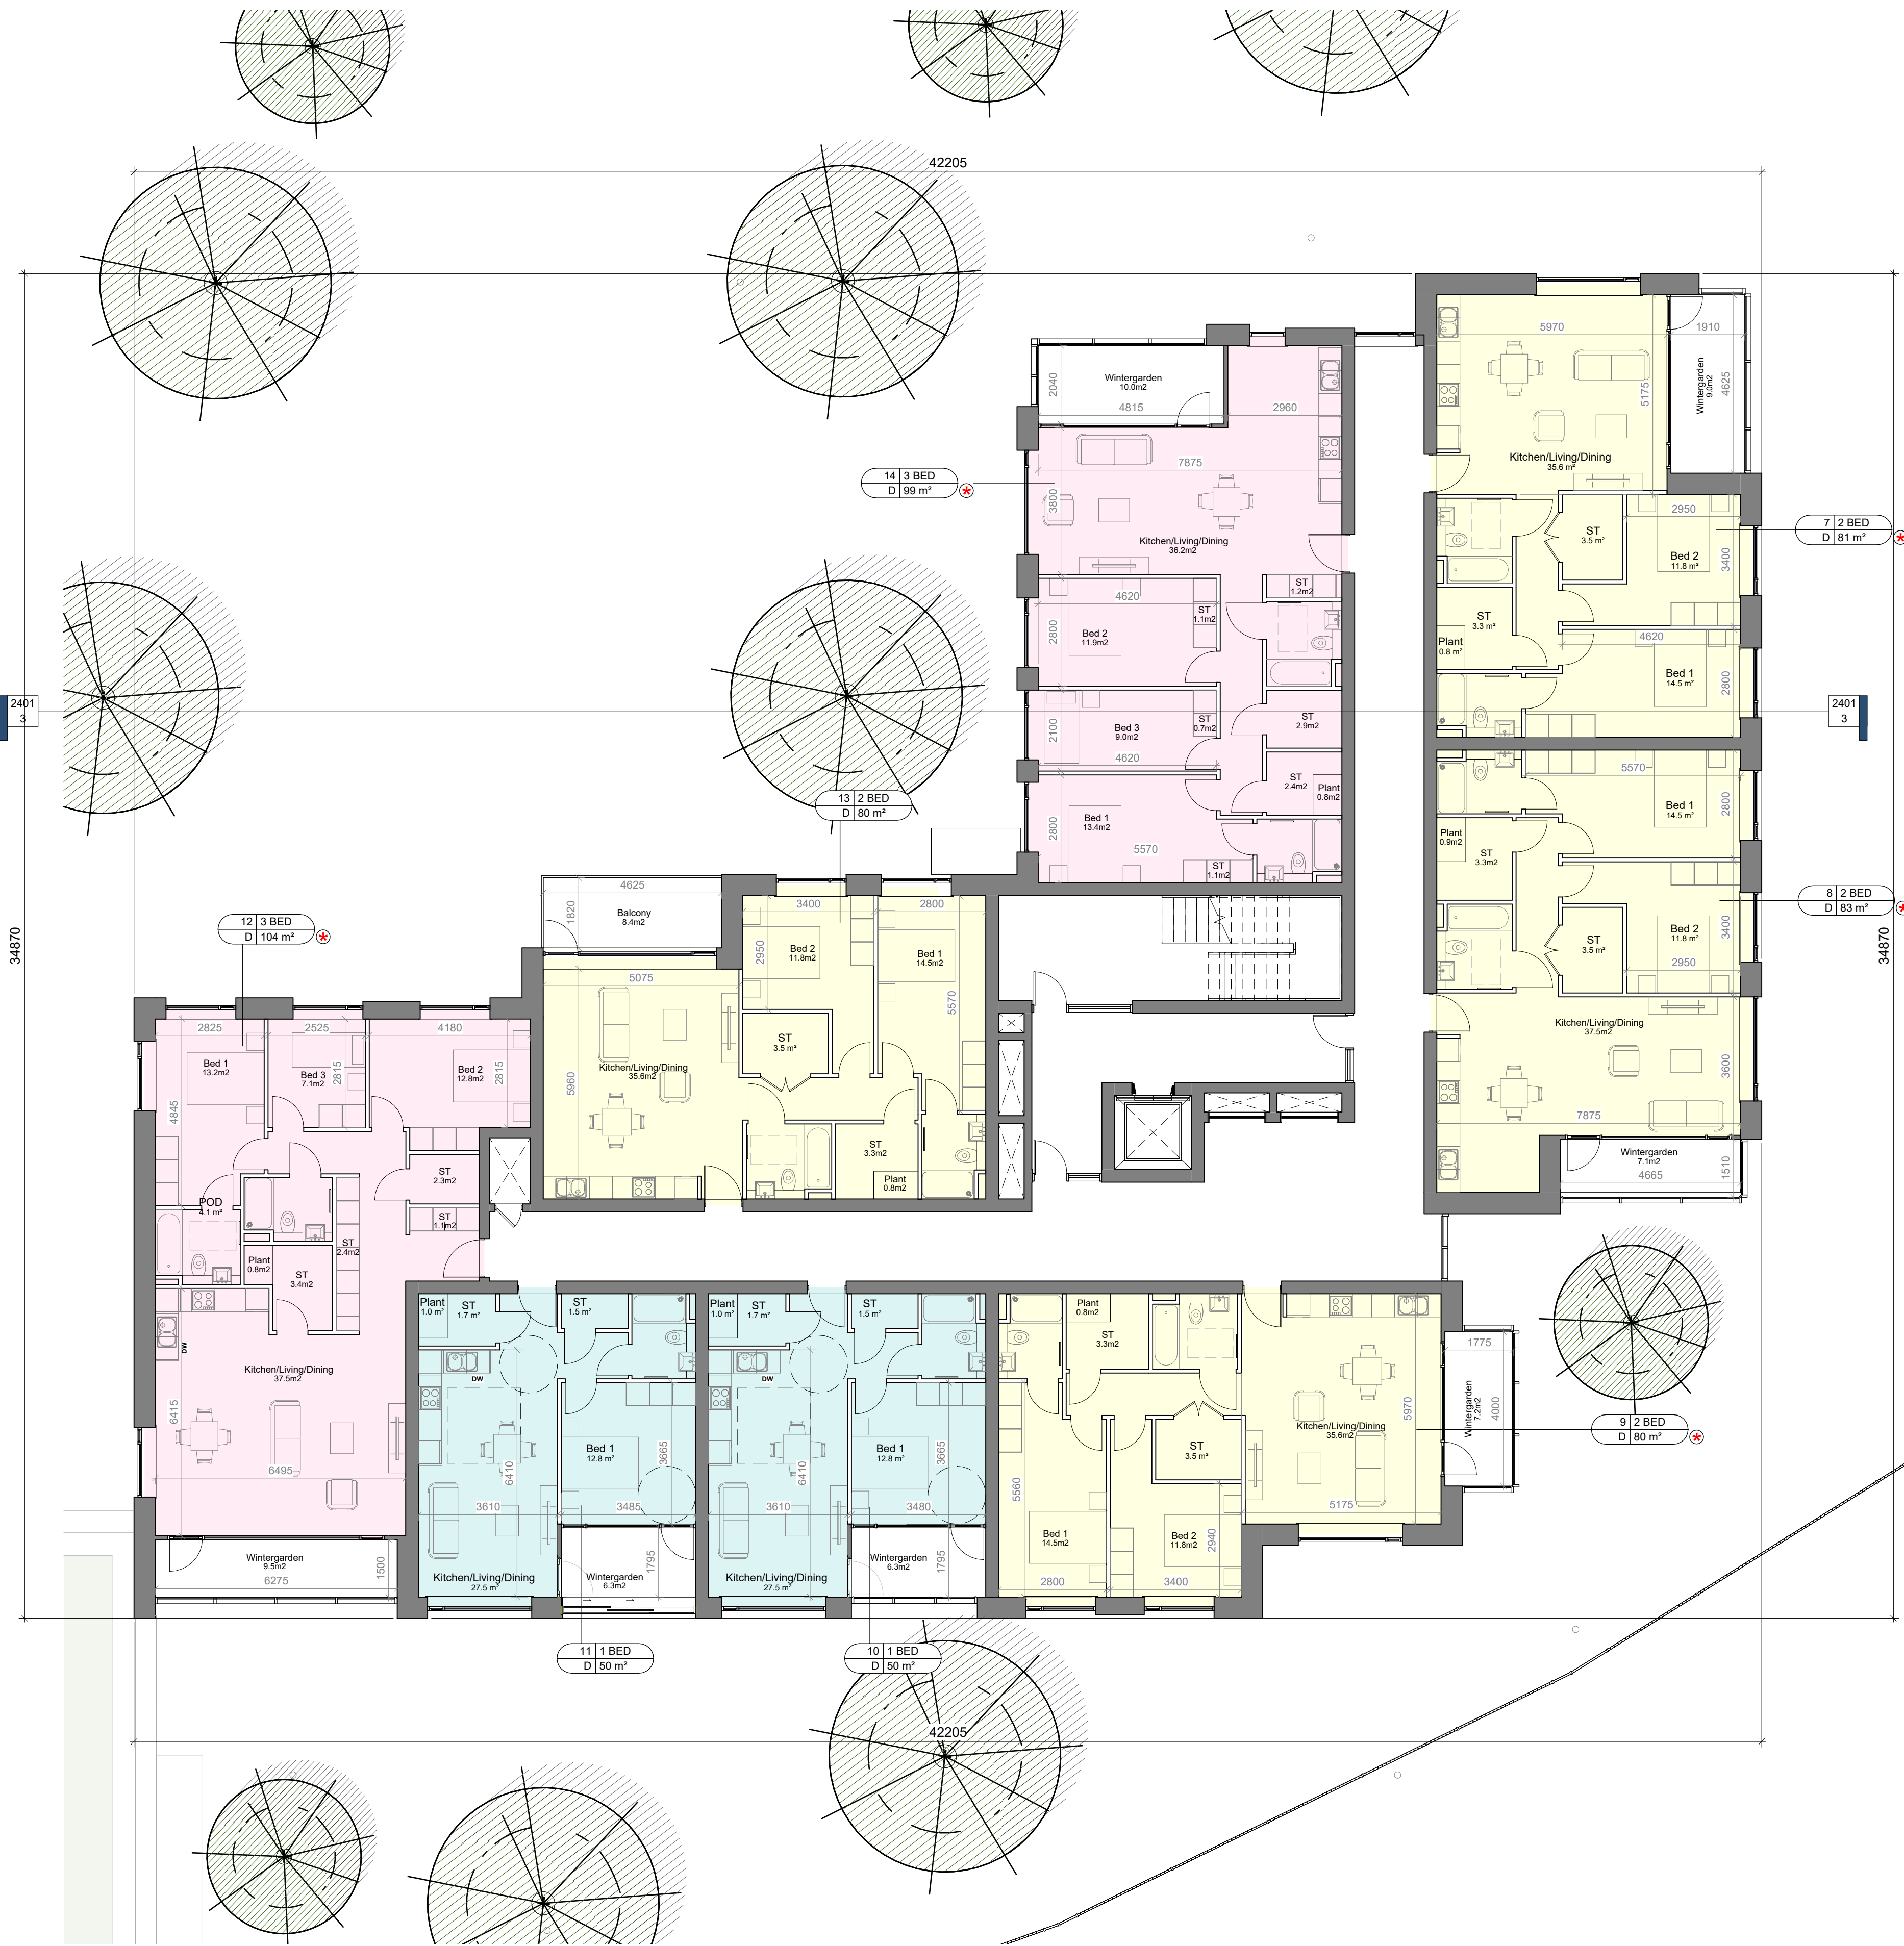

FIRST FLOOR
SCALE: 1 : 100

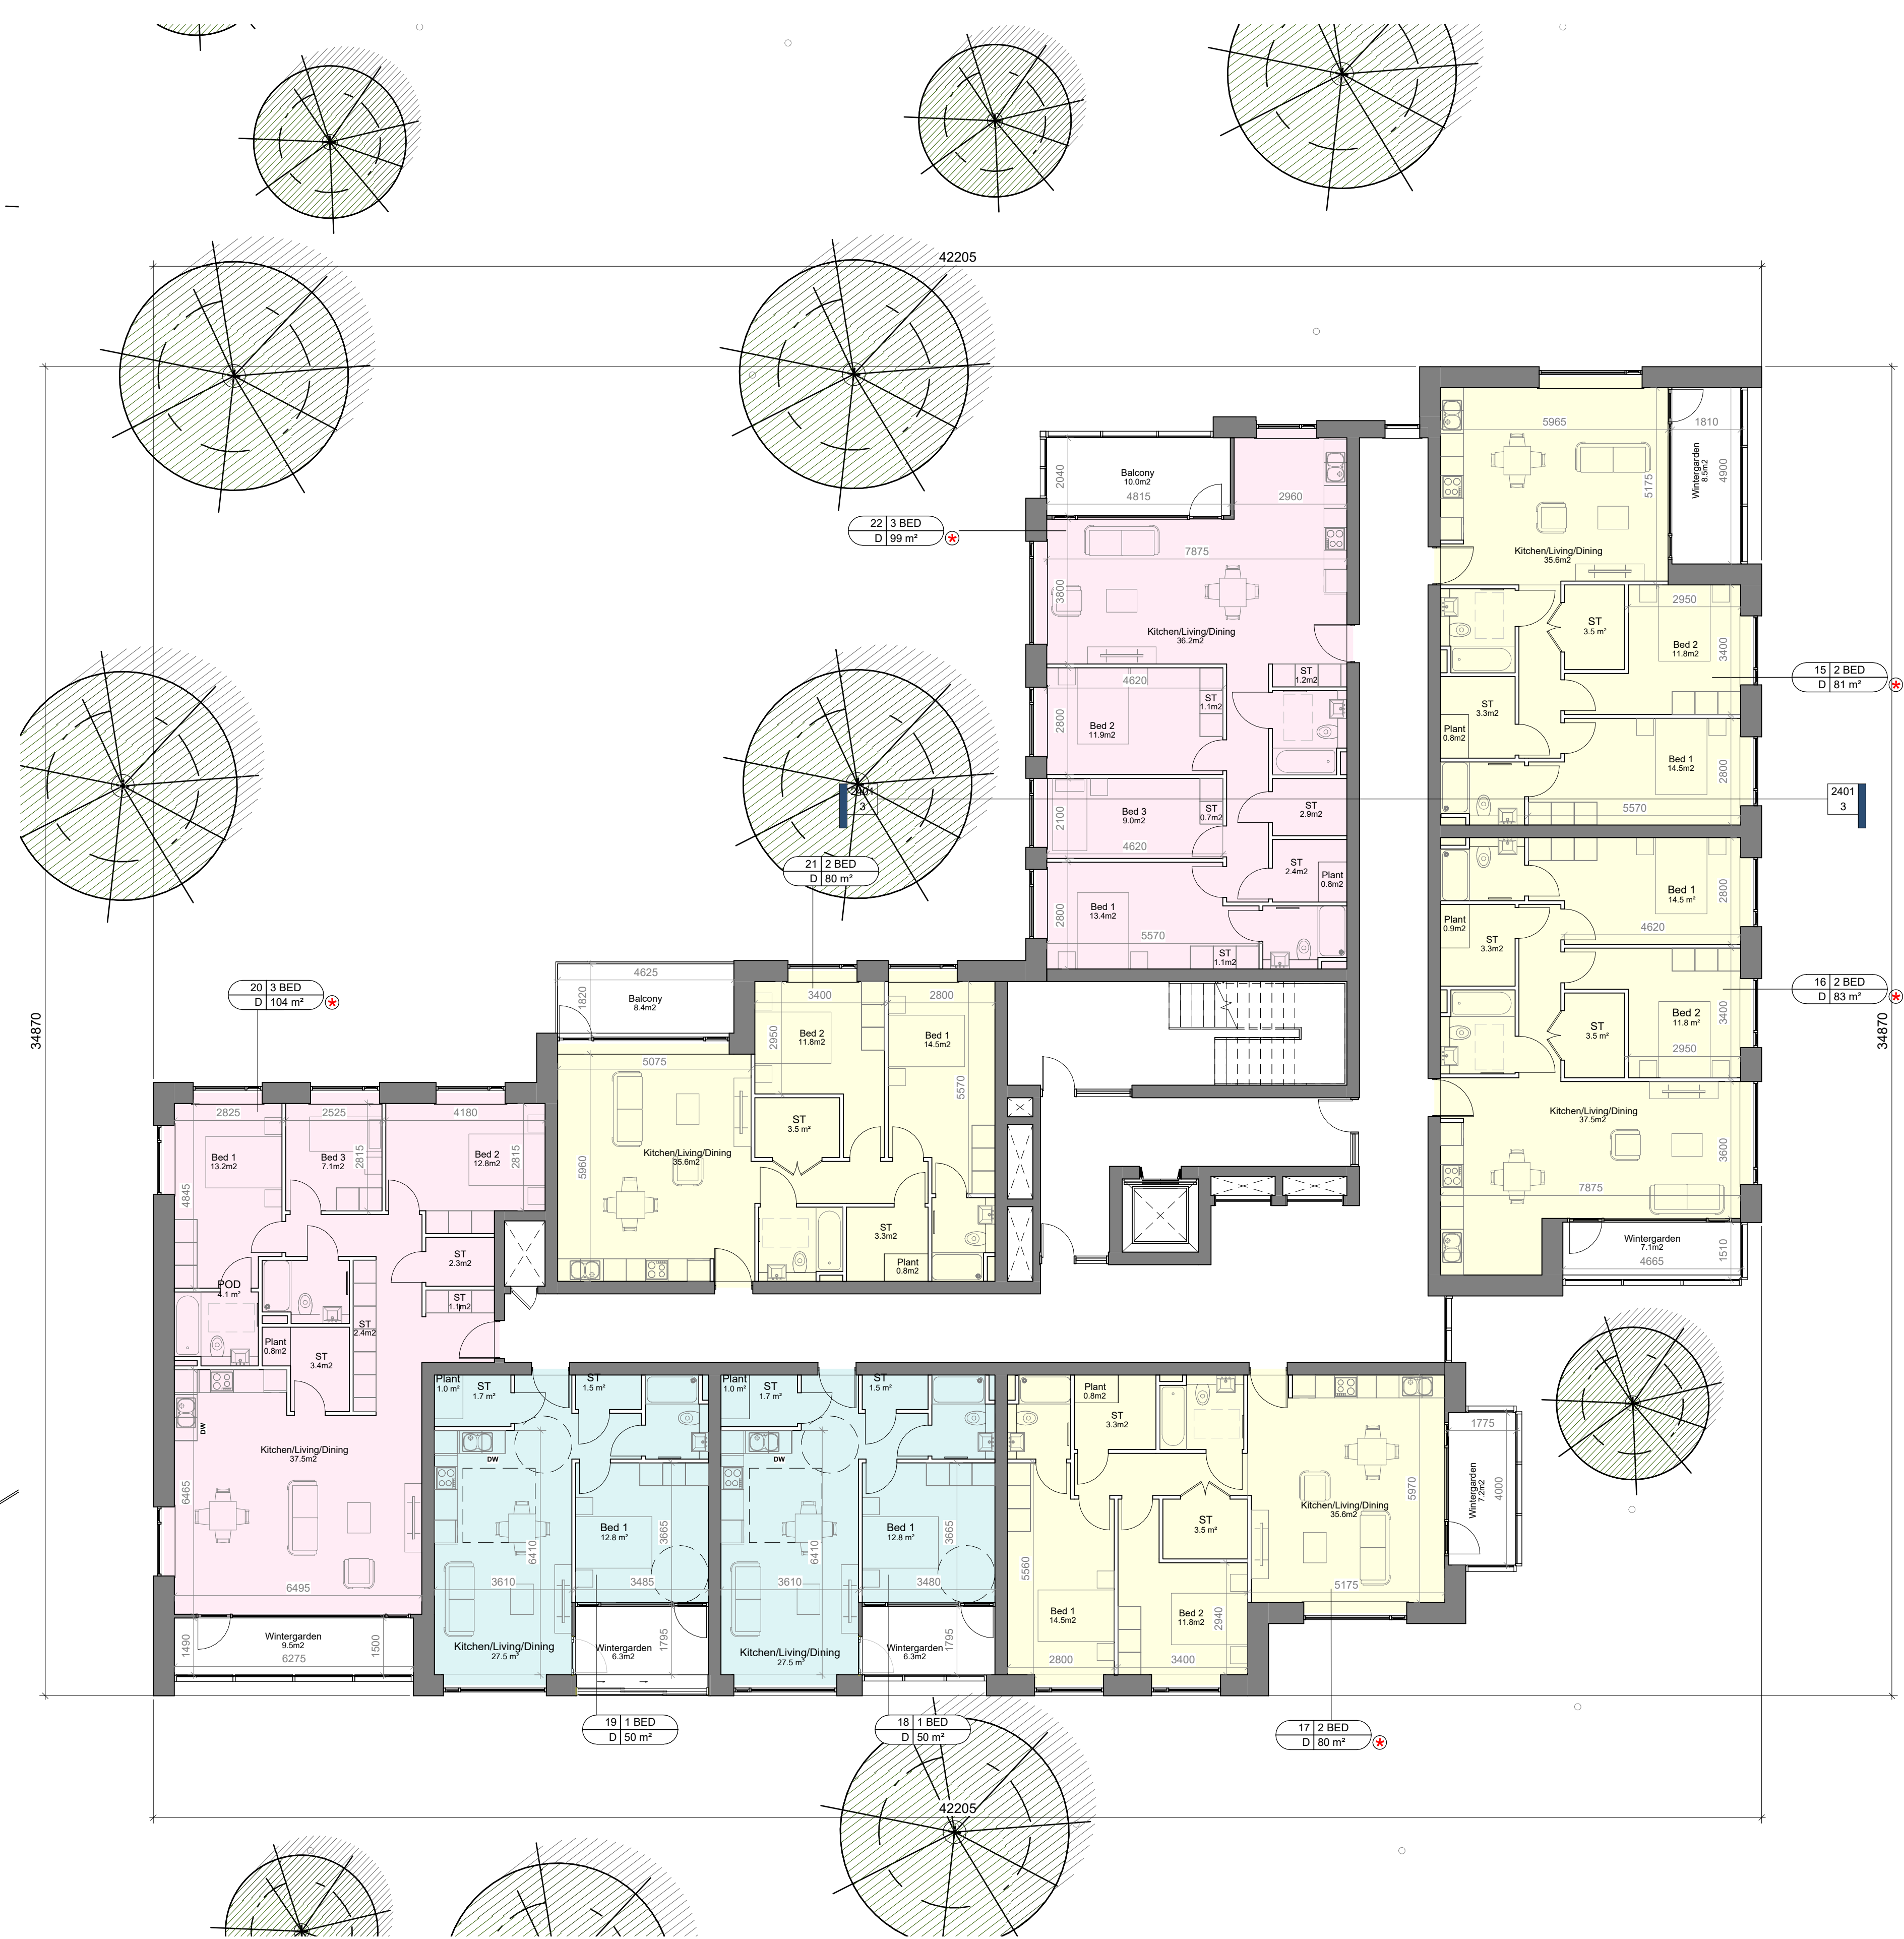

SECOND FLOOR
SCALE: 1 : 100

REV.	DATE	DESCRIPTION	REVISIONS

LRD STAGE 3

CLIENT:
JACKIE GREENE CONSTRUCTION LIMITED

DESIGNER:
GREENFIELDS SWORDS LRD

DRAWING TITLE:
BLOCK D-FIRST AND SECOND FLOOR
PLAN

DRAWING NUMBER	DATE	SCALE	REV.	STATUS
SWO-MCORM-AR-00-DR-P4-ABD-1401	JUNE 26	1:100		SWO

No 1 Grantham Street, Dublin 8
D08 A69Y Tel: +353 (0)1 478 8700
Block 8, Central Business Park
Tullamore, County Offaly, E55 Y9R1
Tel: +353 (0)51 932 3607
E: info@mcorm.com W: mcorm.com
ARCHITECTURE
AND URBAN DESIGN
Figured dimensions only to be used. This drawing is copyright of MCORM Ltd. All information is shared
as per approved use in accordance with I.S. EN ISO 19552:2 2018. If Status Code
above is empty, this information has been shared as Status Code 30 - Work in Progress (WIP) Only.