

GENERAL NOTES


DO NOT SCALE FROM DRAWINGS. WORK TO FIGURED DIMENSIONS.
ONLY ARCHITECT TO BE NOTIFIED OF ANY DISCREPANCIES.
THIS DRAWING TO BE READ IN CONJUNCTION WITH ALL
ARCHITECT'S DRAWINGS, SPECIFICATIONS CONSULTANTS
DESIGN TEAM DRAWINGS AND SPECIFICATIONS.



Unit Tag Legend	
Unit Number	
Number of Bedrooms	
Universal Design Unit	
Dual Aspect Unit	
Unit Area	
Apartment Block	
Unit Type	
1B2P Apartment Unit	
2B4P Apartment Unit	
3B5P Apartment Unit	



FIFTH FLOOR
SCALE: 1 : 100

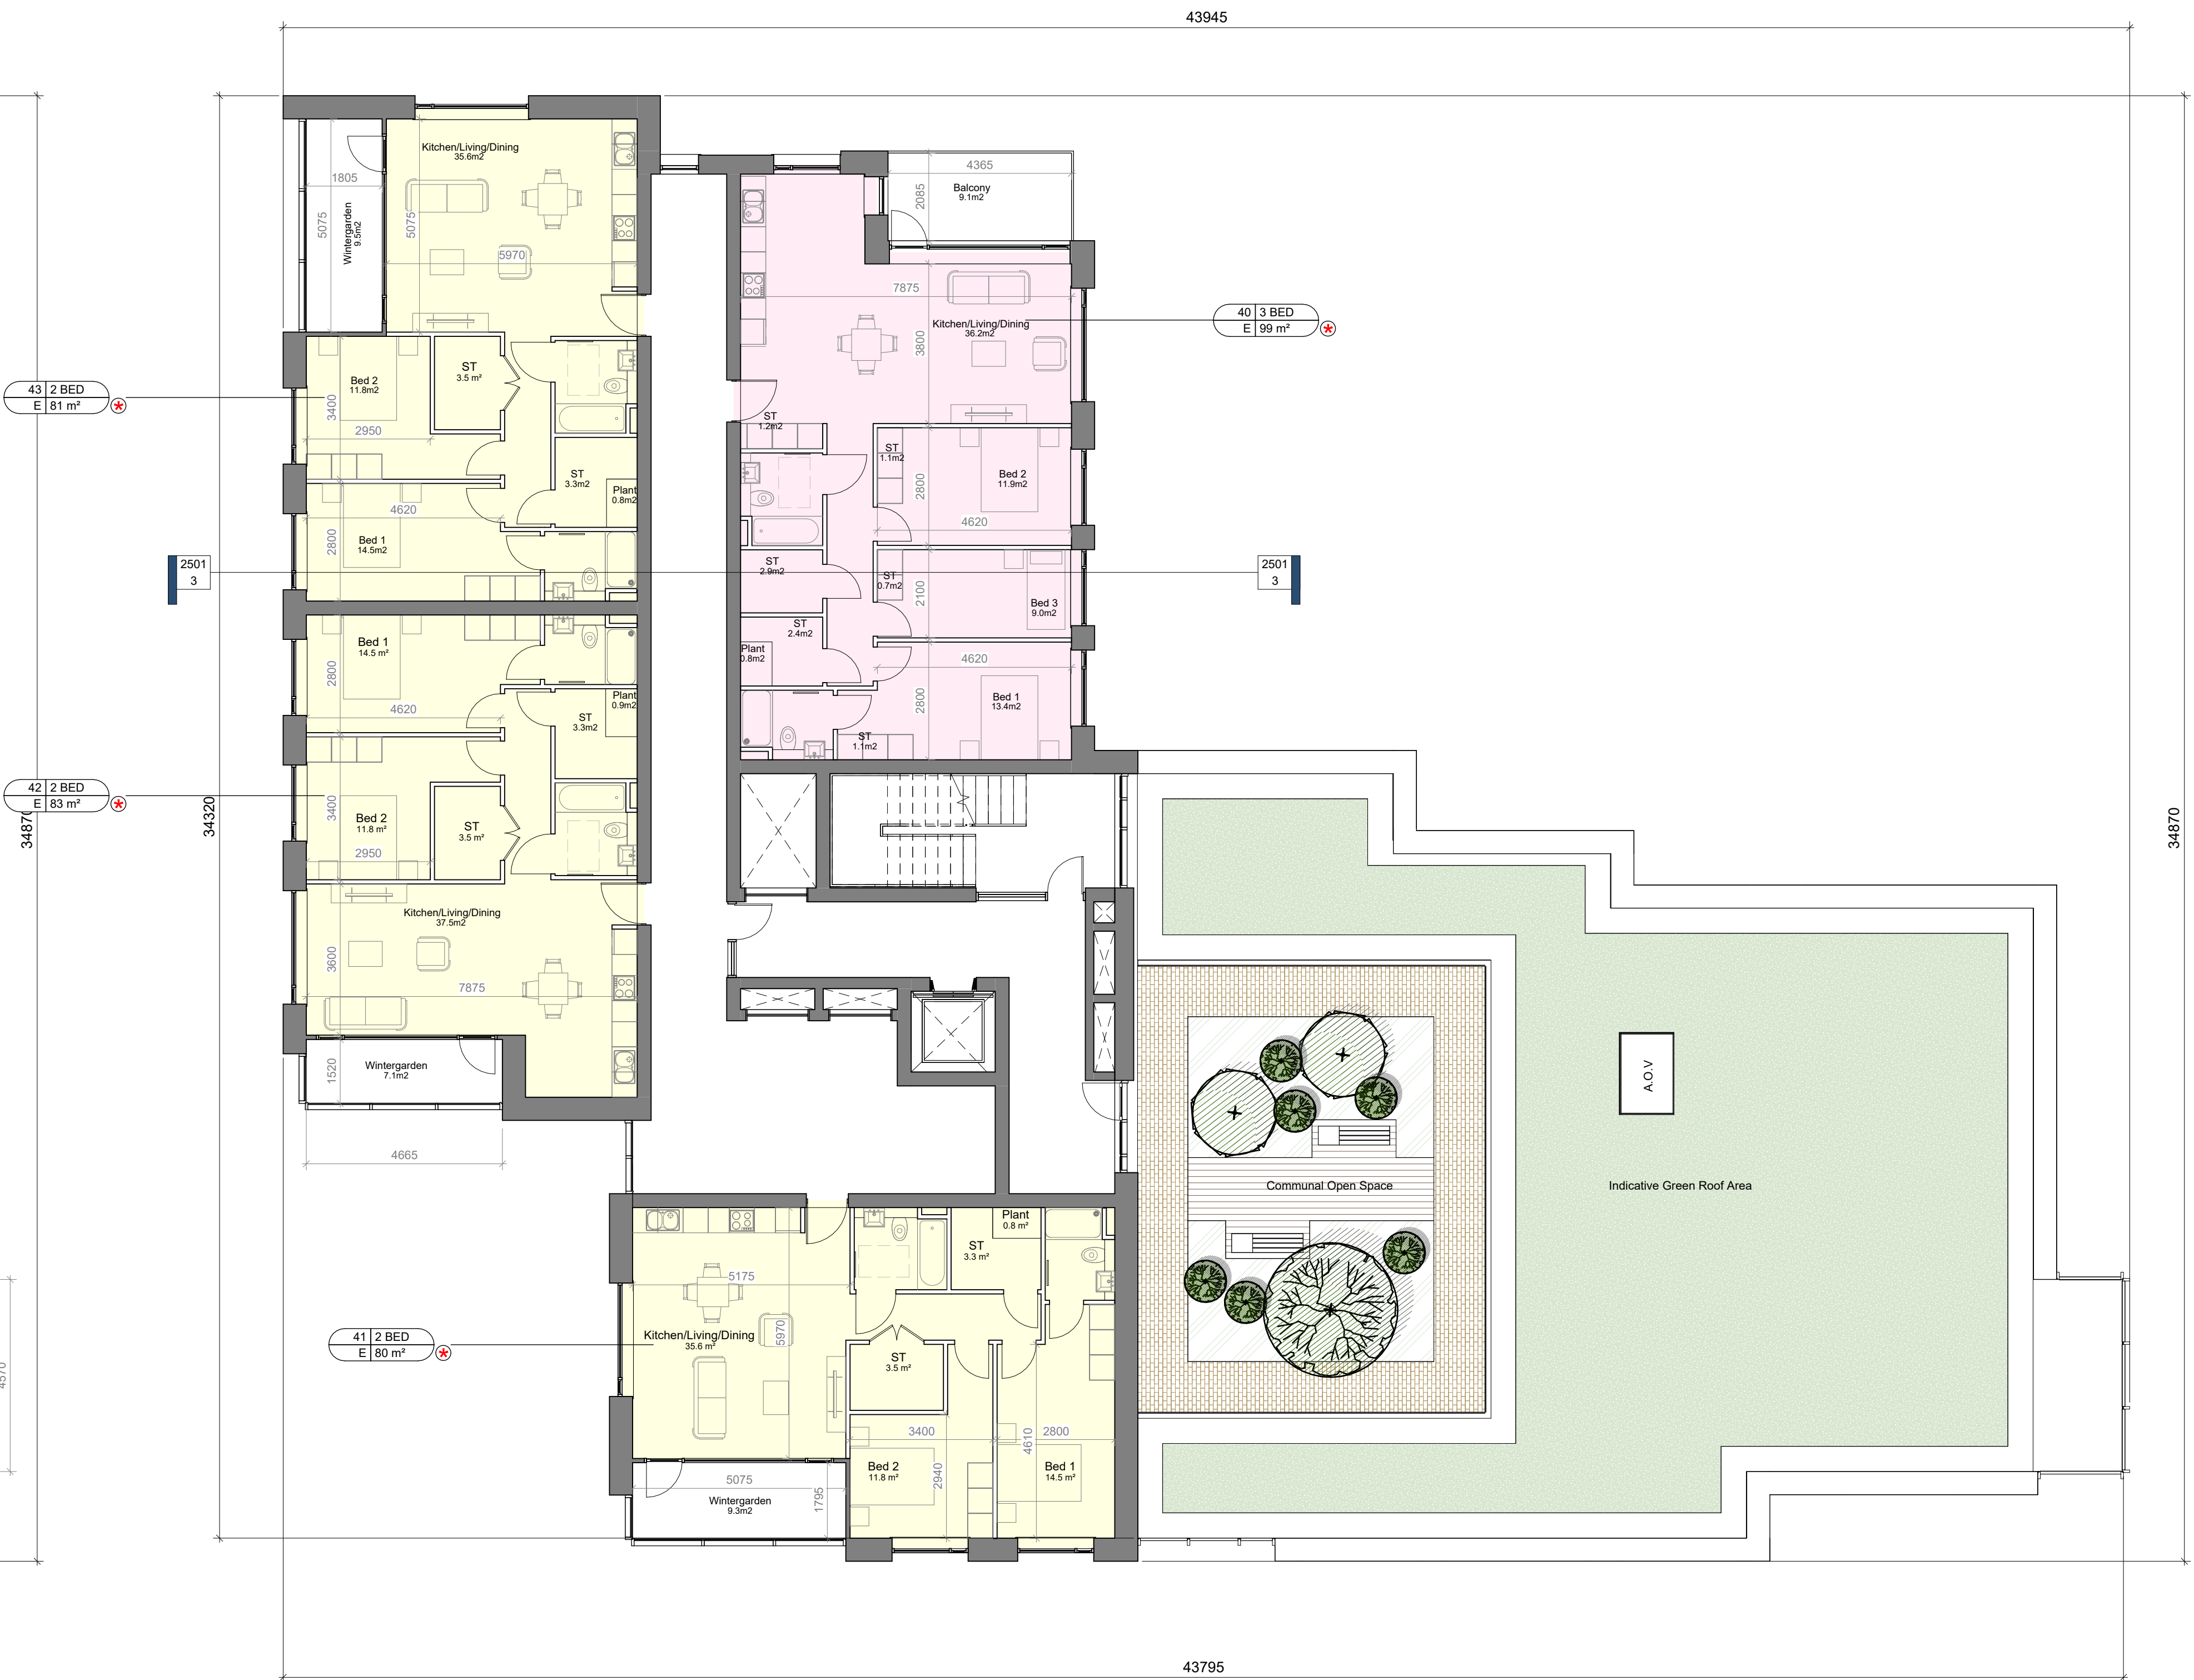

SIXTH FLOOR
SCALE: 1 : 100

REV.	DATE	DESCRIPTION	REVISIONS

LRD STAGE 3

CLIENT:
JACKIE GREENE CONSTRUCTION LIMITED

PROJECT TITLE:
GREENFIELDS SWORDS LRD

BLOCK E- FIFTH AND SIXTH FLOOR
PLAN

DRAWING NUMBER	DATE	SCALE	REV.	STATUS
SWO-MCORM-AR-00-DR-P4-ABE-1503	1:100	JUNE 26	SWO	P4

MCORM
ARCHITECTURE
AND URBAN DESIGN
No. 1 Grantham Street, Dublin 8
D08 A69Y Tel: +353 (0)1 478 8700
Block 6, Central Business Park
Tullamore, County Offaly, E55 Y9P1
Tel: +353 (0)51 932 3607
E: info@mcorm.com W: www.mcorm.com
Signed dimensions only to be used. This drawing is copyright of MCORM Ltd. All information is shared
as per approved use in accordance with I.S. 88:2017 or I.S. EN ISO 15652:2018. If Status Code
above is empty, this information has been shared as Status Code 30 - Work in Progress (WIP) Only.