
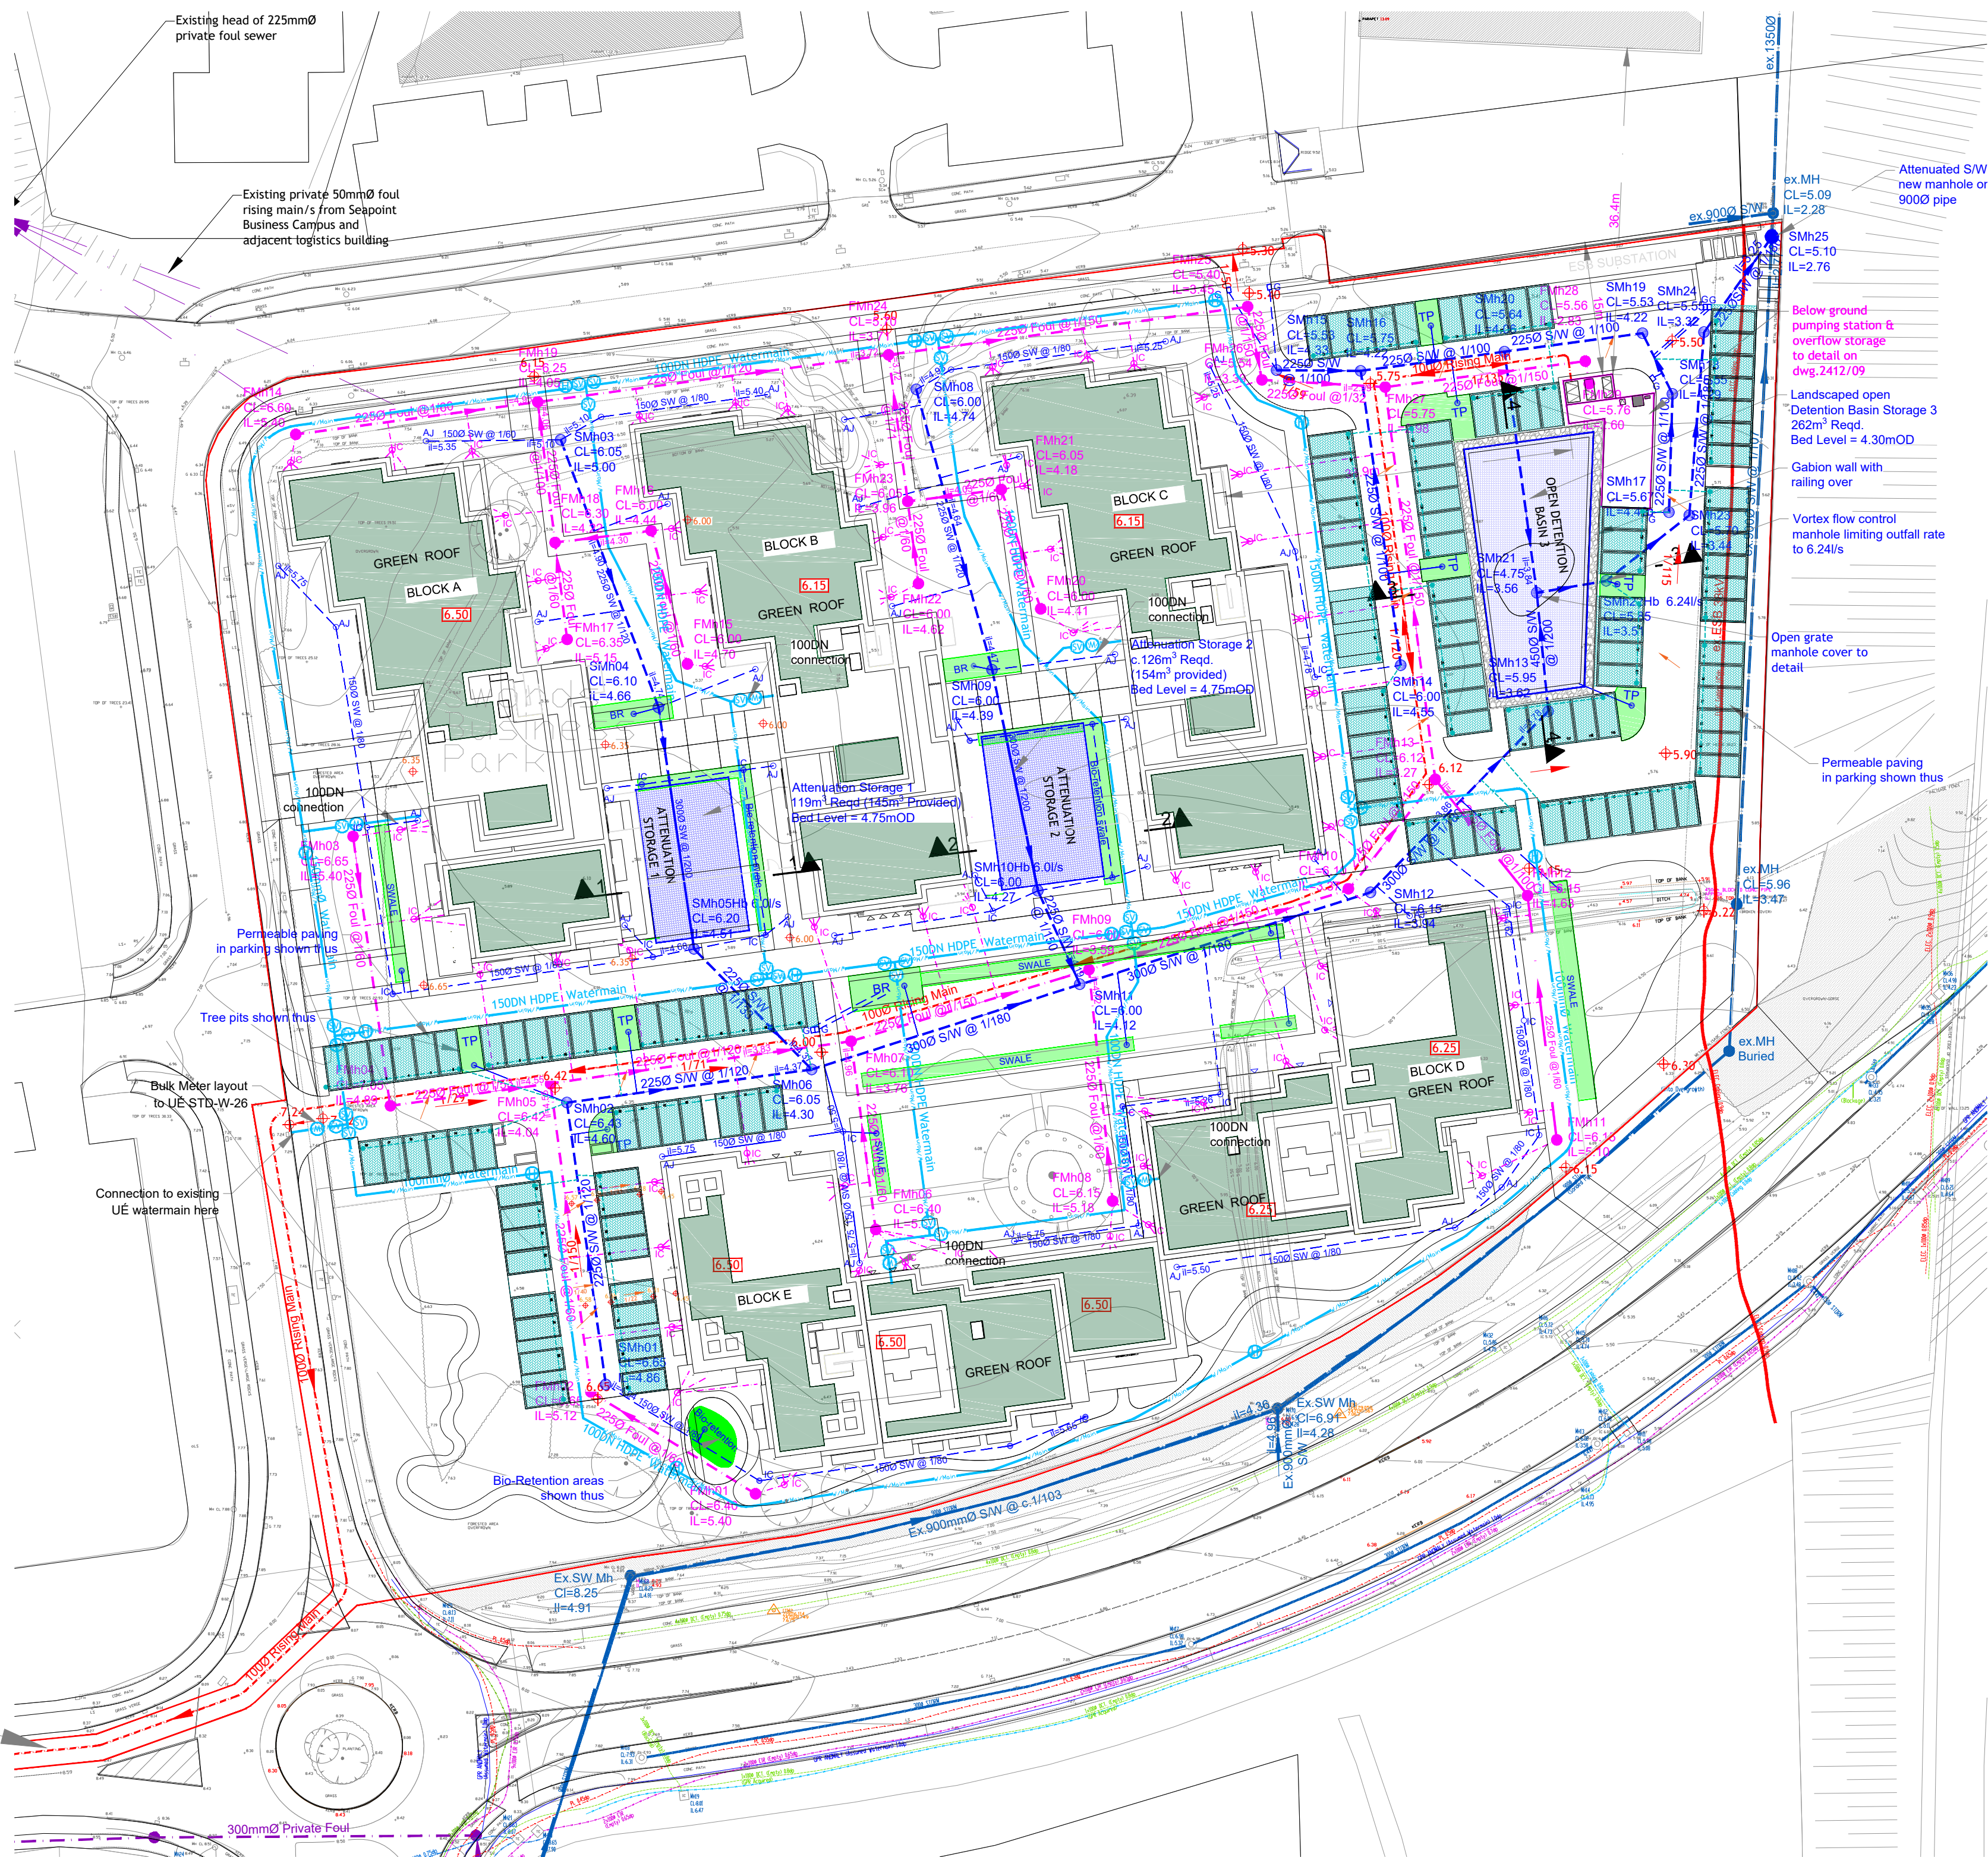


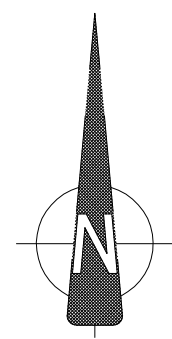

Foul & S/W Drainage & Watermain GA
Scale 1:500

- Notes:
1. Read this drawing in conjunction with all other relevant Engineers and Architects drawings.
 2. Do not scale this drawing, use only written dimensions.
 3. Do not set out from this drawing unless specifically confirmed by the Engineers beforehand.
 4. All levels shown are to Main Head datum (mOD).
 5. The contractor is to check all service connections before commencing any site development works.
 6. The Engineer is to be informed of discrepancies that may arise before the contractor commences any site development works, if in doubt - ask!
 7. Refer to individual S/W & Foul drainage sheets for greater detail of general arrangements at 1:500 scale.

Legend

Proposed Foul Sewer/MH/
Cover Level/Invert Level
Diameter/Gradient/Pipe No.

Pumped 100mmØ
Rising Main

S/W Manhole & Pipe

Tree Pit


Bio-Retention Swale

Open Detention Basin


Attenuation Storage

Green Roof

Permeable Paving

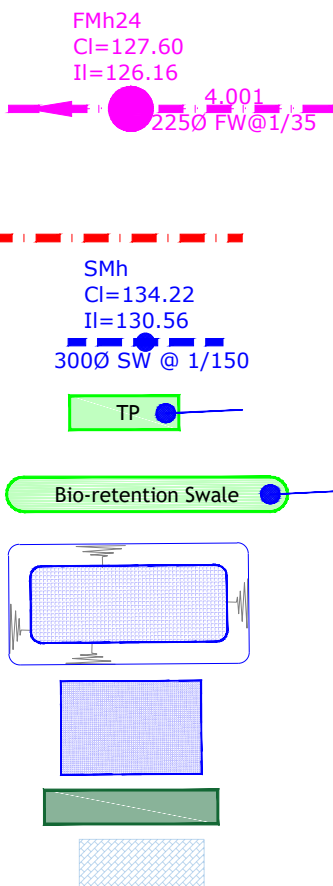

See Inset A on
Dwg.No.2412/03 for
continuation of rising
main to outfall

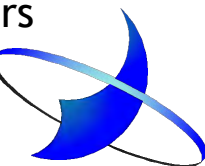REV / DATE DESCRIPTION					
ROGER MULLARKEY & ASSOCIATES Consulting Structural and Civil Engineers Duncreevan, Kilcock, Co.Kildare Tel: +353 1 610 3755 Mob: +353 87 232 4917 E-mail: info@rmullarkey.ie www.rmullarkey.ie					
					
Project					
GREENFIELDS LRD, SWORDS					
Drawing Title				Architect	
Drainage/Levels/ Watermain GA				MCORM	
Date	Drawn By	Scales	Dwg.No.	Stage	Rev
July'25	RM	1:500 @ A1	2412/05	LRD STAGE 3	