


Inset A
Scale 1:500

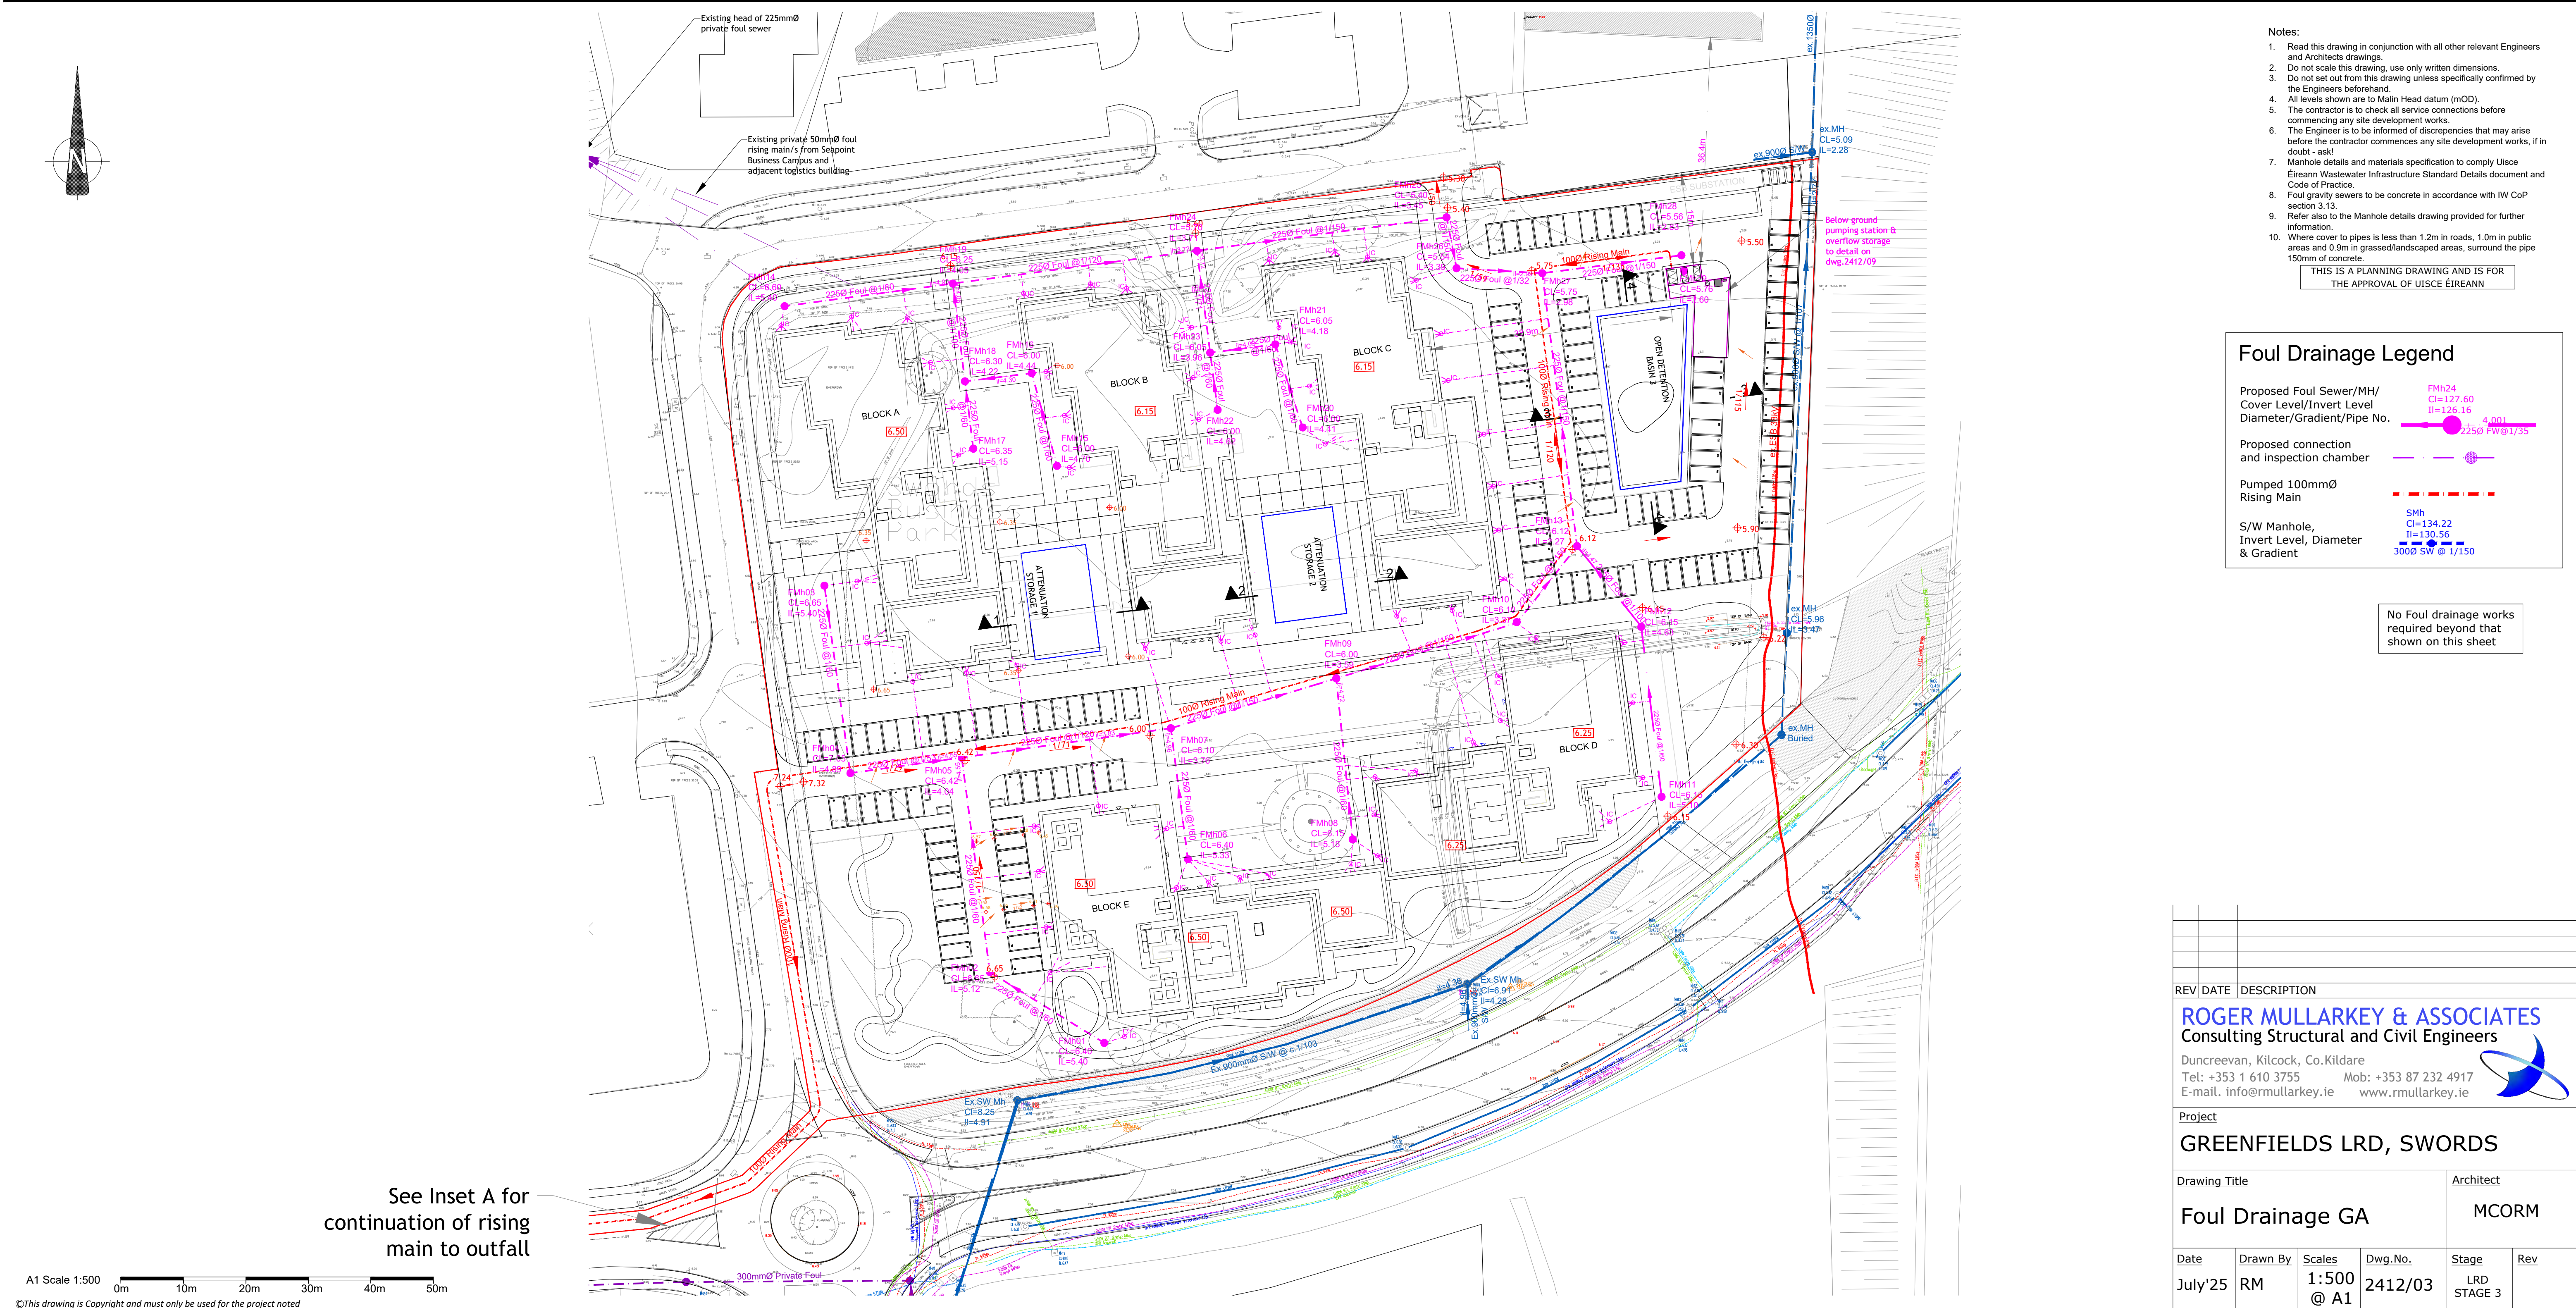

See Inset A for
continuation of rising
main to outfall

- Notes:
1. Read this drawing in conjunction with all other relevant Engineers and Architects drawings.
 2. Do not scale this drawing, use only written dimensions.
 3. Do not set out from this drawing unless specifically confirmed by the Engineers beforehand.
 4. All levels shown are to Malin Head datum (MOD).
 5. The contractor is to check all service connections before commencing any site development works.
 6. The Engineer is to be informed of discrepancies that may arise before the contractor commences any site development works, if in doubt - ask!
 7. Manhole details and materials specification to comply Uisce Éireann Wastewater Infrastructure Standard Details Document and Code of Practice.
 8. Foul gravity sewers to be concrete in accordance with IW CoP section 3.13.
 9. Refer also to the Manhole details drawing provided for further information.
 10. Where cover to pipes is less than 1.2m in roads, 1.0m in public areas and 0.9m in grassed/landscaped areas, surround the pipe 150mm of concrete.

THIS IS A PLANNING DRAWING AND IS FOR
THE APPROVAL OF UISCE ÉIREANN

Foul Drainage Legend

- Proposed Foul Sewer/MH/
Cover Level/Invert Level
Diameter/Gradient/Pipe No.
- Proposed connection
and inspection chamber
- Pumped 1000mmØ
Rising Main
- S/W Manhole,
Invert Level, Diameter
& Gradient

No Foul drainage works
required beyond that
shown on this sheet

REV / DATE / DESCRIPTION

ROGER MULLARKEY & ASSOCIATES
Consulting Structural and Civil Engineers

Duncreevan, Kilcock, Co. Kildare
Tel: +353 1 610 3755 Mob: +353 87 232 4917
E-mail: info@rmullarkey.ie www.rmullarkey.ie

Project
GREENFIELDS LRD, SWORDS

Drawing Title
Foul Drainage GA

Architect
MCORM

Date	Drawn By	Scales	Dwg.No.	Stage	Rev
July'25	RM	1:500 @ A1	2412/03	LRD STAGE 3	