


- Notes:
1. Read in conjunction with all relevant Architect's and Engineer's drawings and specification. All setting out to be done from the Architect's drawings. Do not scale the drawing.
 2. Refer to Dwg 2414/XX for full specification notes relating to the roads details.
 3. The contractor shall prepare a traffic management plan and agree it with the Local Authority, prior to commencement of work on site.
 4. Road gullies must be placed at low points to eliminate ponding. Close gullies in the direction of the traffic flow. Place double gullies at upstream side of table ramps.

Levels Legend

- Road Level ⊕ 6.00
- Road Camber Single ↗
- Road Camber Double ↖
- FFL Level 6.00

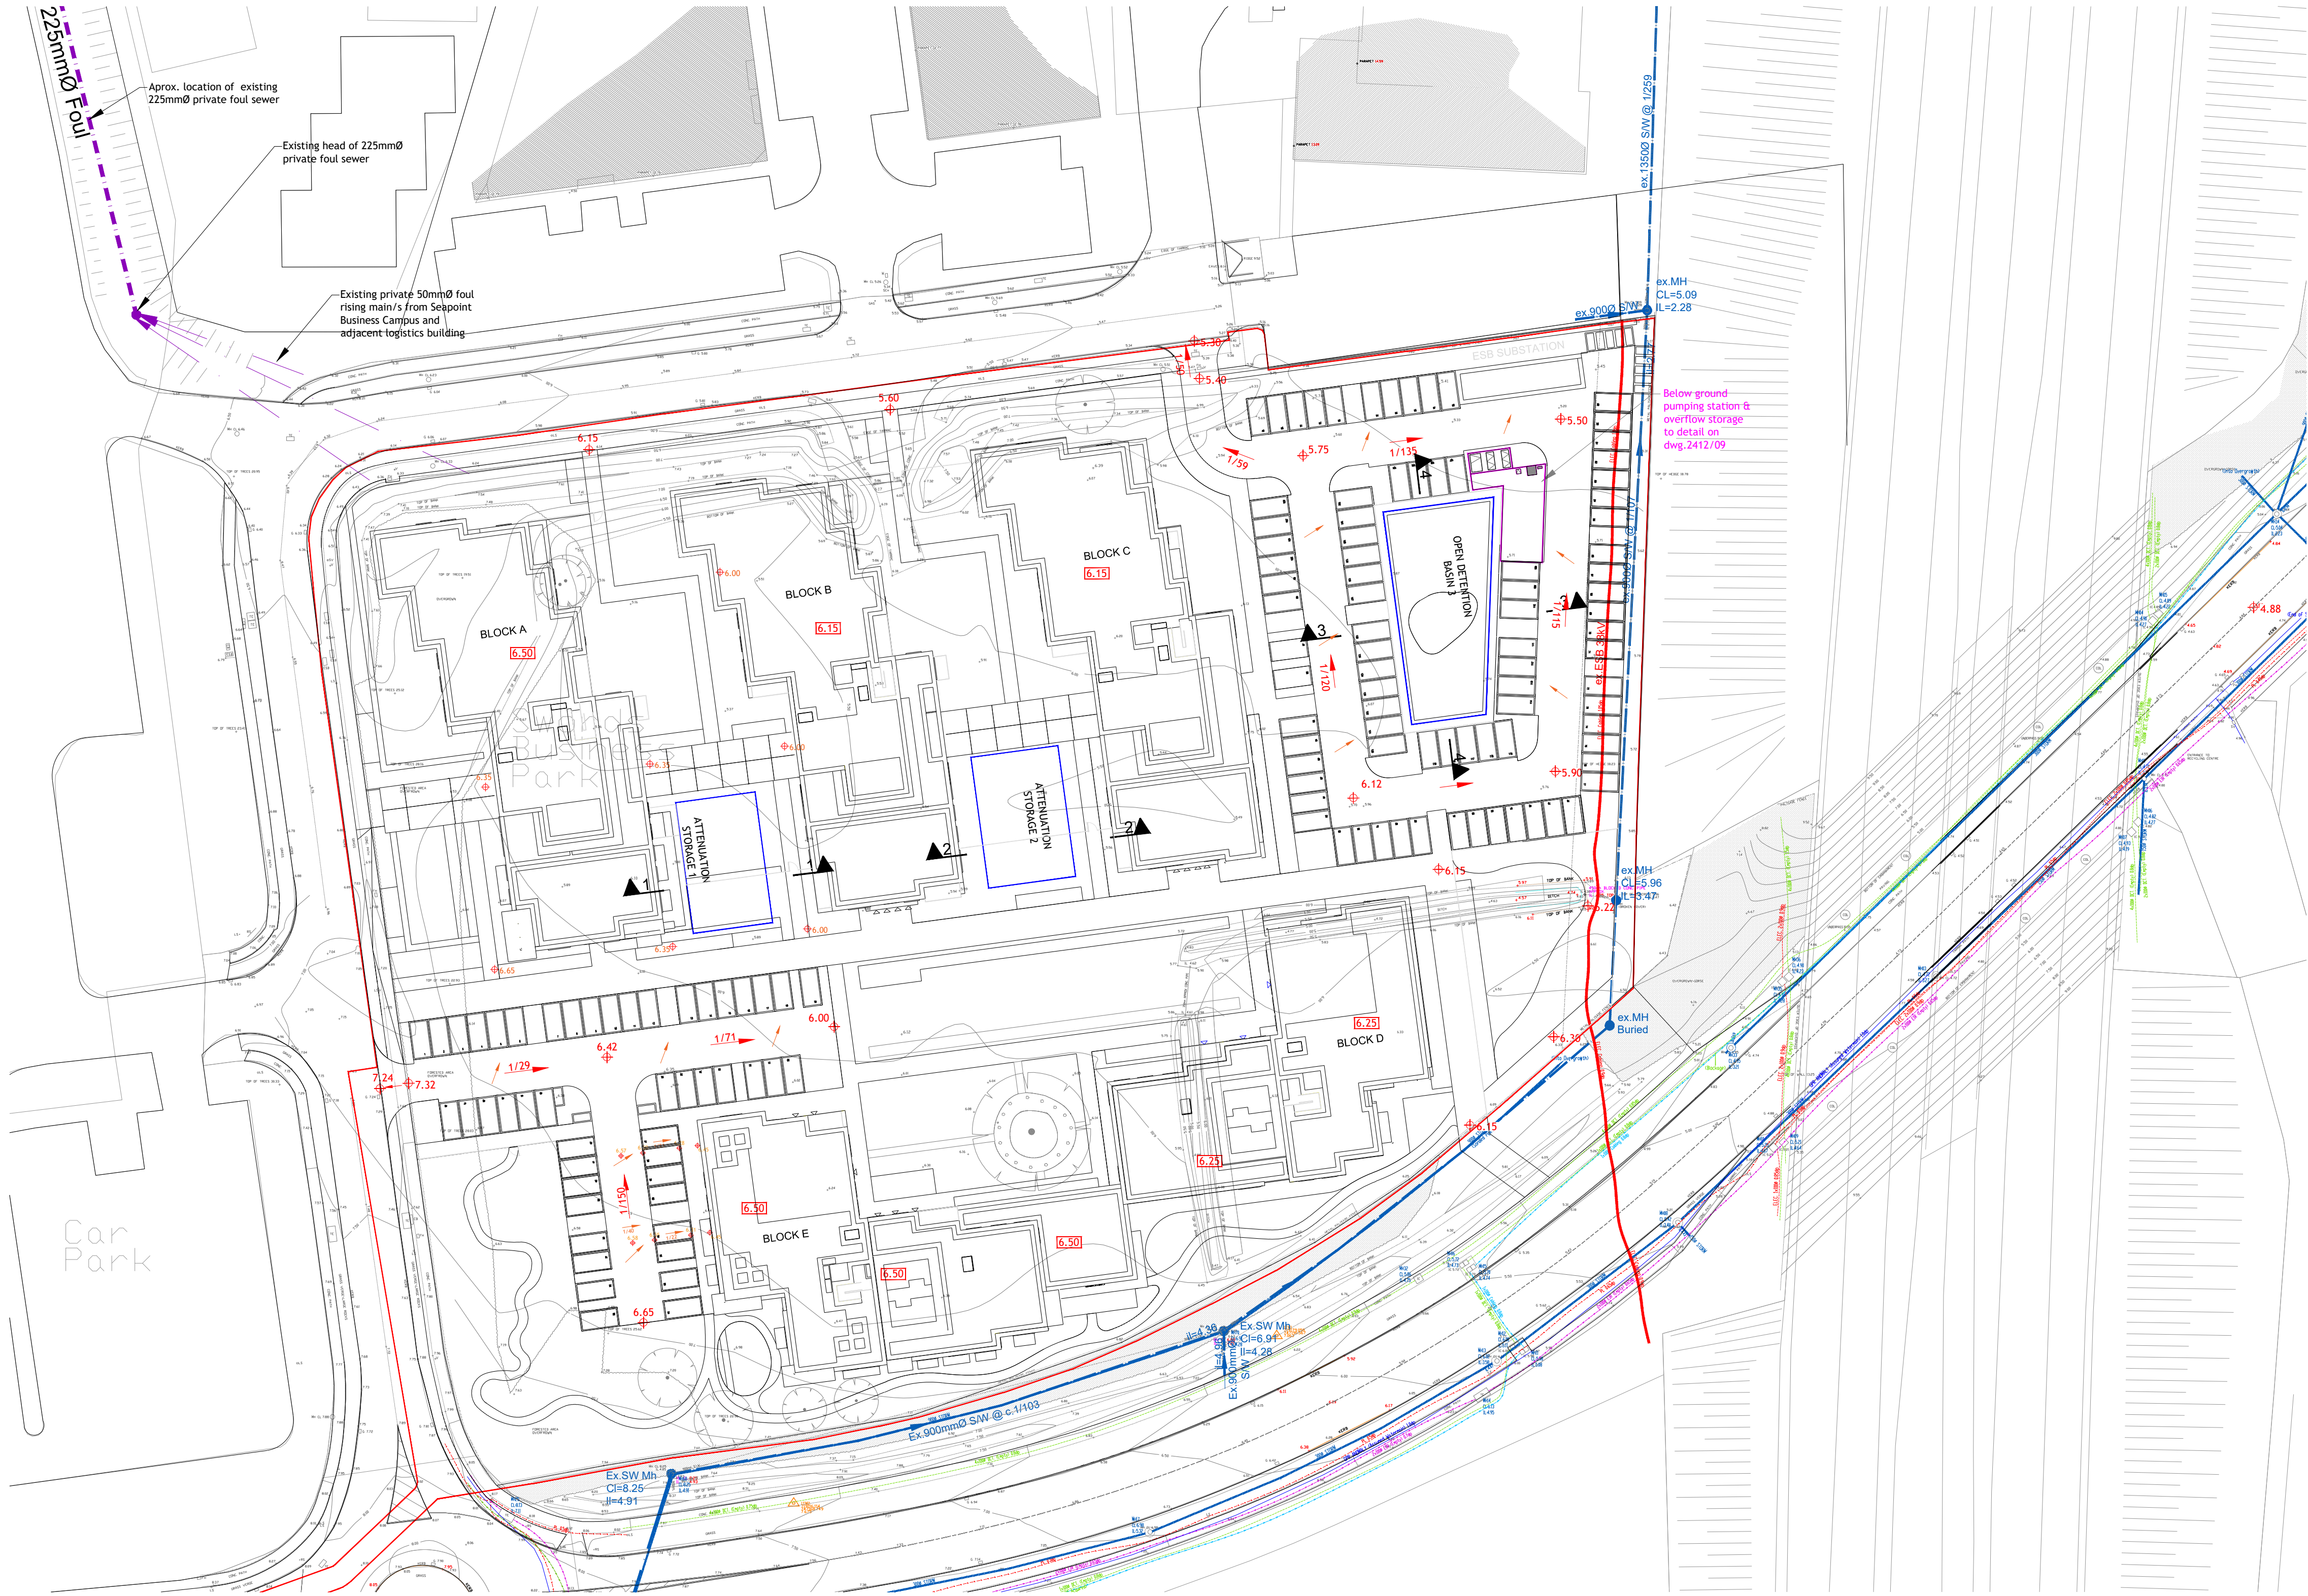

REV DATE DESCRIPTION

ROGER MULLARKEY & ASSOCIATES
Consulting Structural and Civil Engineers

Duncreevan, Kilcock, Co. Kildare
Tel: +353 1 610 3755 Mob: +353 87 232 4917
E-mail: info@rmullarkey.ie www.rmullarkey.ie

Project

GREENFIELDS LRD, SWORDS

Drawing Title Architect

Road & Block Levels **MCORM**

Date	Drawn By	Scales	Dwg.No.	Stage	Rev
July'25	RM	1:500 @ A1	2412/01	LRD STAGE 3	