
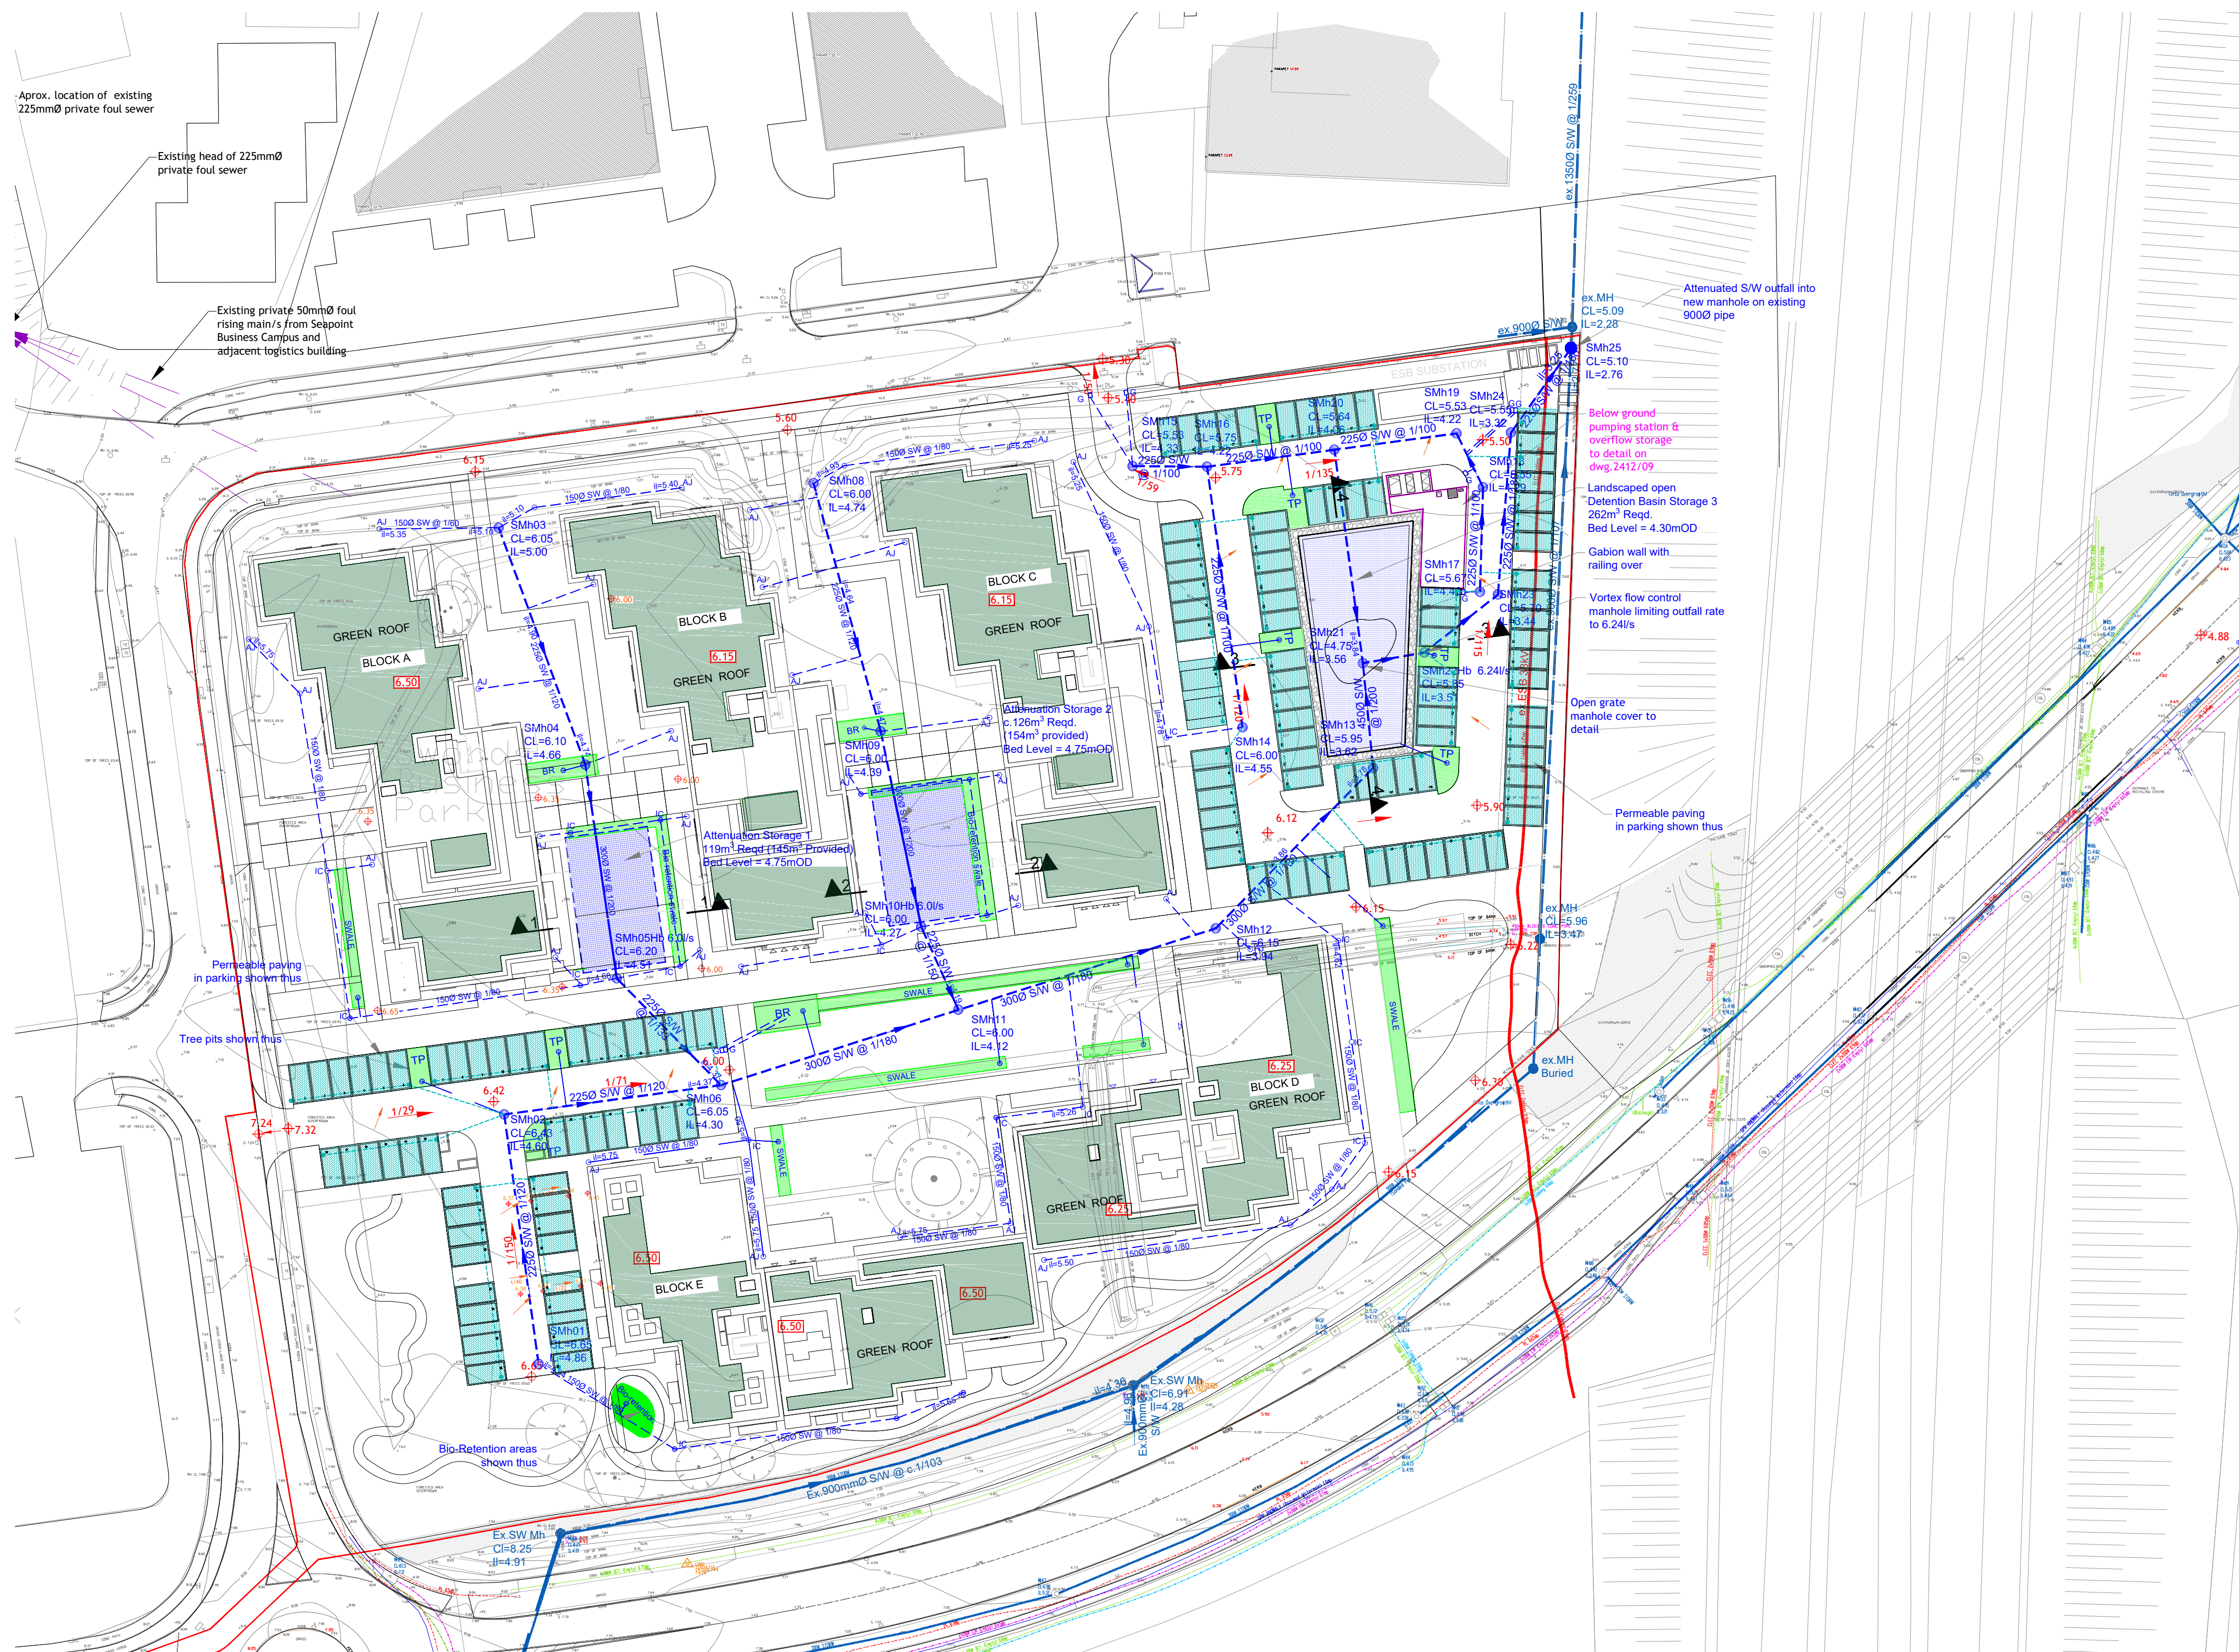


No S/W drainage works required beyond that shown on this sheet

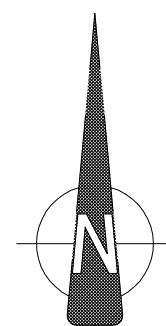

S/W Drainage Legend

S/W Manhole/Pipe
Invert Level, Diameter & Gradient

150mmØ House Drain
/Armstrong Jtn./
Inspection Chamber
Tree Pit

Bio-Retention Swale

Open Detention Basin

Attenuation Storage

Green Roof

Page 10 of 10

Notes:

1. Read this drawing in conjunction with all other relevant Engineers and Architects drawings.
2. Do not scale this drawing, use only written dimensions.
3. Do not set out from this drawing unless specifically confirmed by an Engineer beforehand.
4. All levels shown are to Mean High Water datum (mHO).
5. The contractor is to check all service connections before commencing any site development works.
6. The Engineer is to be informed of any developments that may arise before the contractor commences any site development works, if in doubt - ask!
7. Manhole and road gully details to comply with Greater Dublin Regional Code of practice for Drains/Works.
8. Refer also to the Manhole details drawing/provided for further information.
9. Where cover to pipes is less than 1.2m in roads, 1.0m in public areas and 0.9m in grassed/landscaped areas, surround the pipe 150mm of concrete.

THIS IS A PLANNING DRAWING ONLY
AND CANNOT BE USED FOR CONSTRUCTION PURPOSES

REV	DATE	DESCRIPTION
ROGER MULLARKEY & ASSOCIATES Consulting Structural and Civil Engineers		

Duncreevan, Kilcock, Co.Kildare
Tel: +353 1 610 3755 Mob: +353 87 232 4917
E-mail: info@rmullarkey.ie www.rmullarkey.ie

Project
GREENFIELDS LRD, SWORDS

<u>Drawing Title</u>	<u>Architect</u>
S/W Drainage	MCORM

<u>Date</u>	<u>Drawn By</u>	<u>Scales</u>	<u>Dwg.No.</u>	<u>Stage</u>	<u>Rev</u>
July'25	RM	1:500 @ A1	2412/02	LRD STAGE 3	

A1 Scale 1:500

0m 10m 20m 30m 40m 50m

©This drawing is Copyright and must only be used for the project noted