


GENERAL NOTES

DO NOT SCALE FROM DRAWINGS. WORK TO FIGURED DIMENSIONS ONLY. ARCHITECT TO BE NOTIFIED OF ANY DISCREPANCIES.


THIS DRAWING TO BE READ IN CONJUNCTION WITH ALL ARCHITECTS DRAWINGS, SPECIFICATIONS CONSULTANT'S DESIGN TEAM DRAWINGS AND SPECIFICATIONS.

UNIT TYPE


- 1B2P Apartment Unit
- 2B3P Apartment Unit
- 2B4P Apartment Unit
- 3B5P Apartment Unit

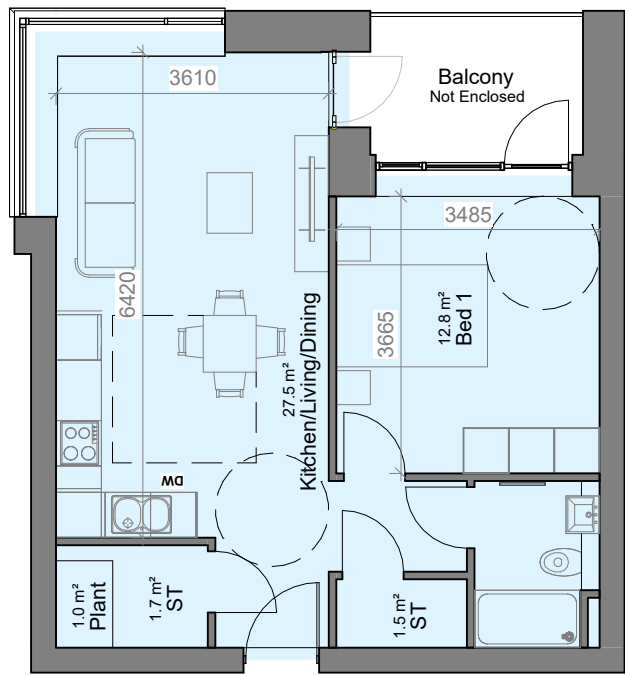


1B2P-TYPE A

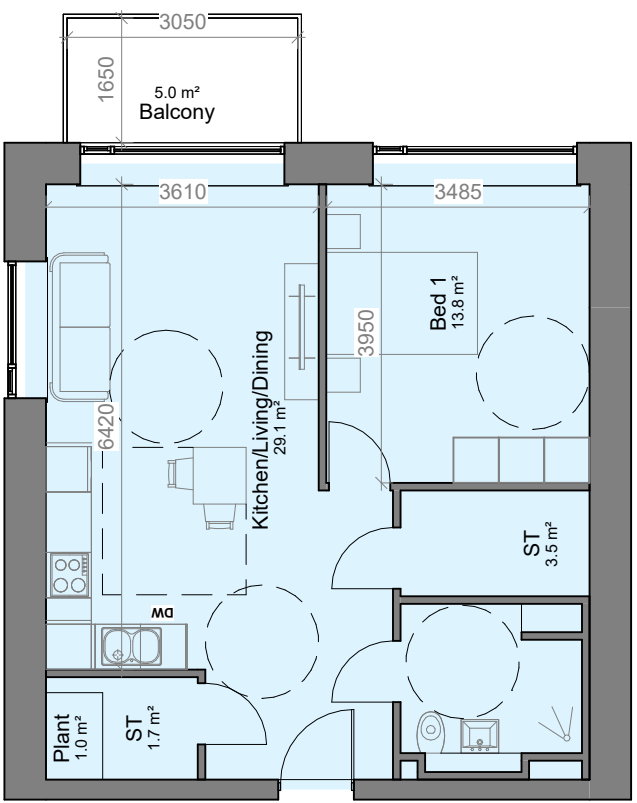


1B2P-TYPE B

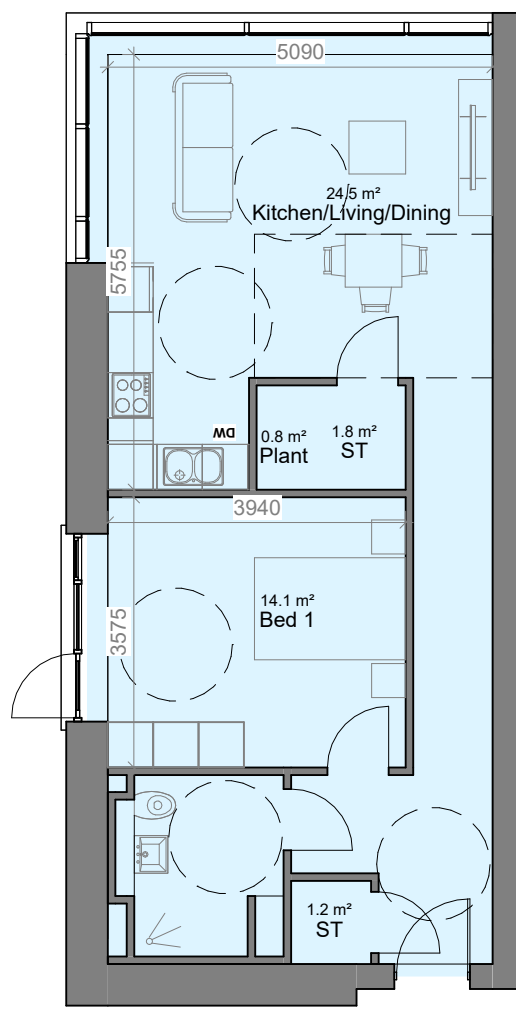


1B2P-TYPE D

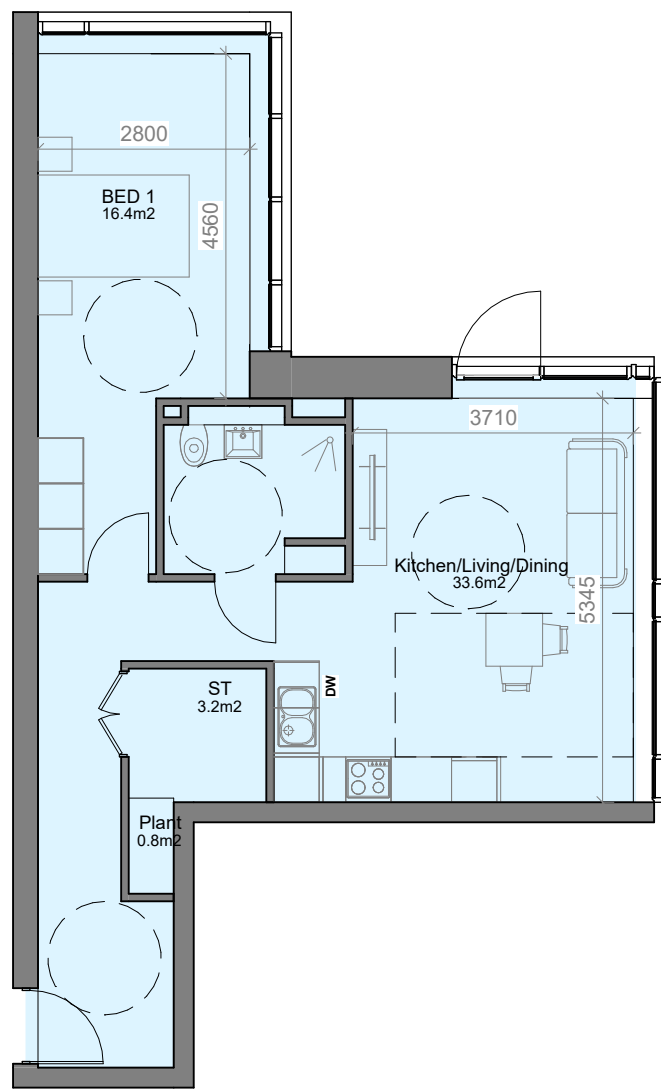


1B2P-TYPE C

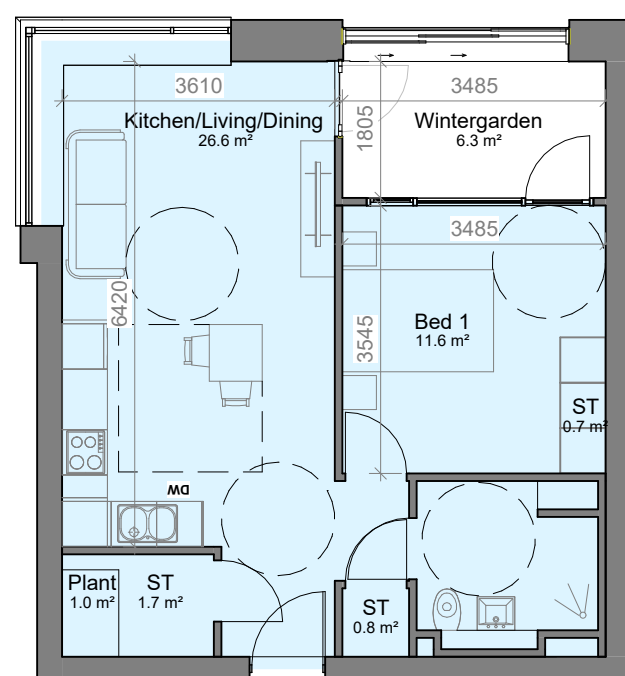


1B2P-TYPE A UD

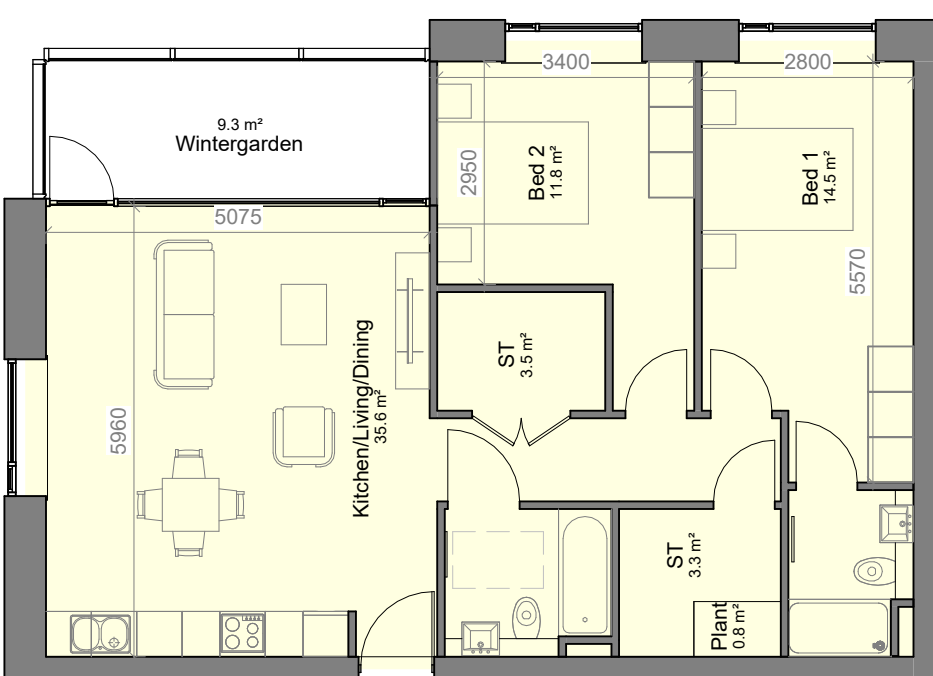


2B4P-TYPE A

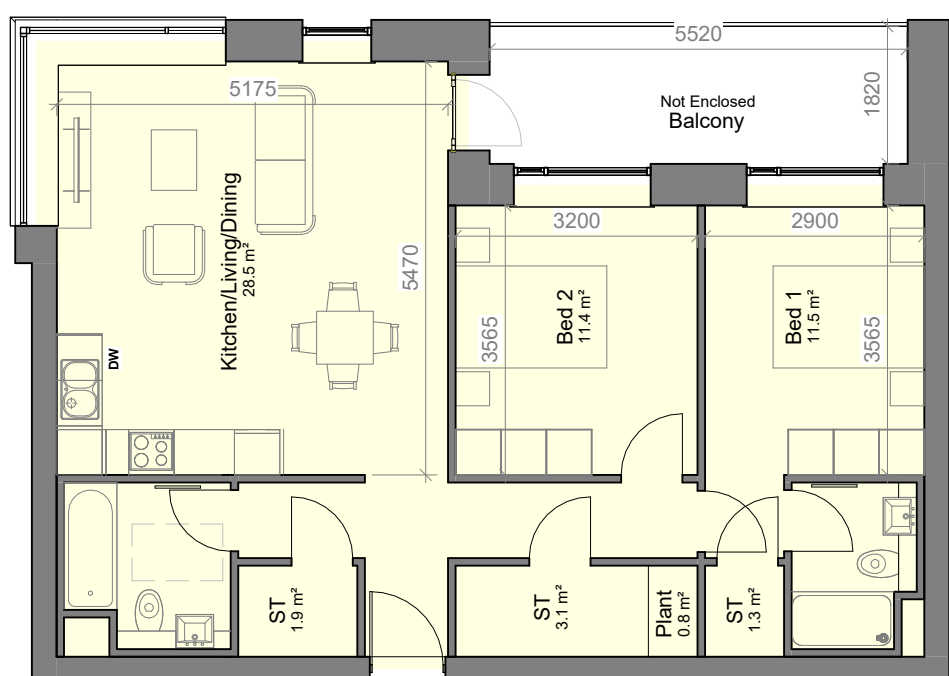


2B4P-TYPE C

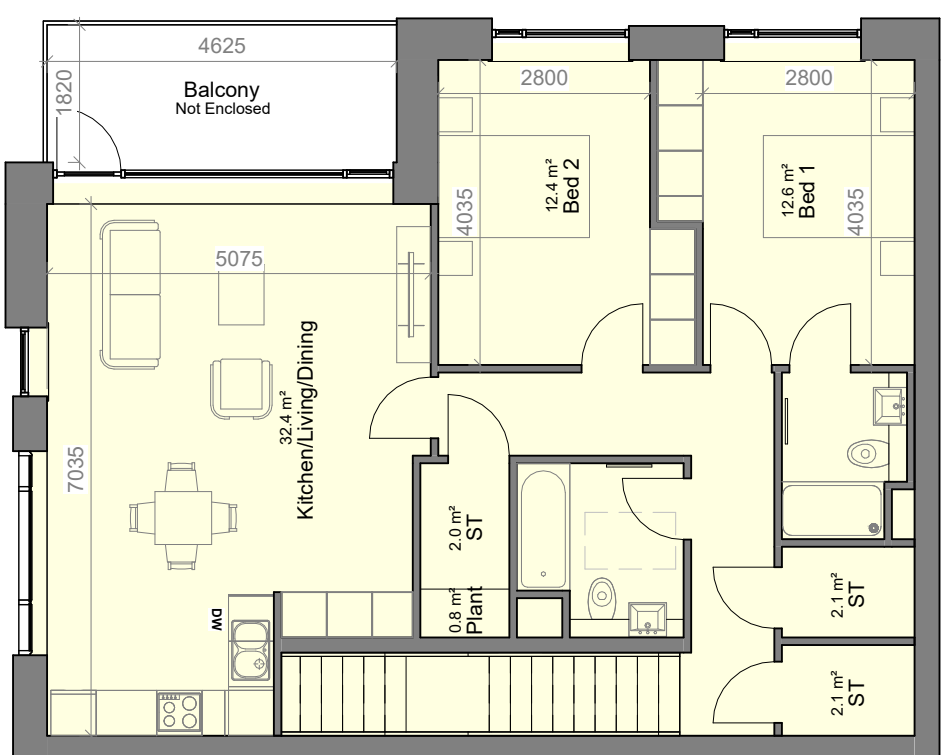


2B4P-TYPE D OD (Own Door)

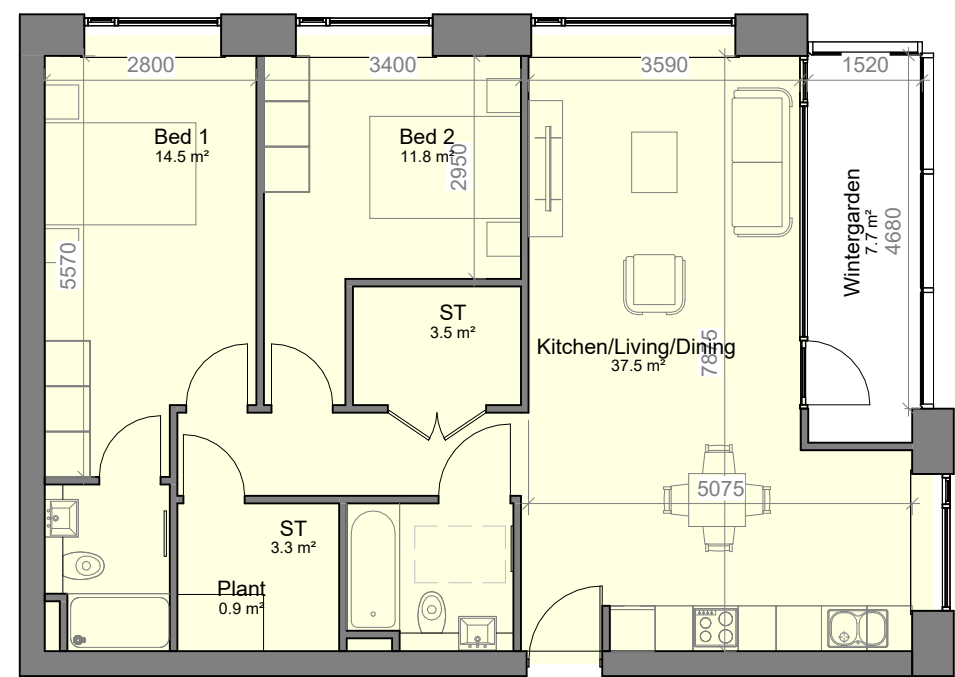


2B4P-TYPE B

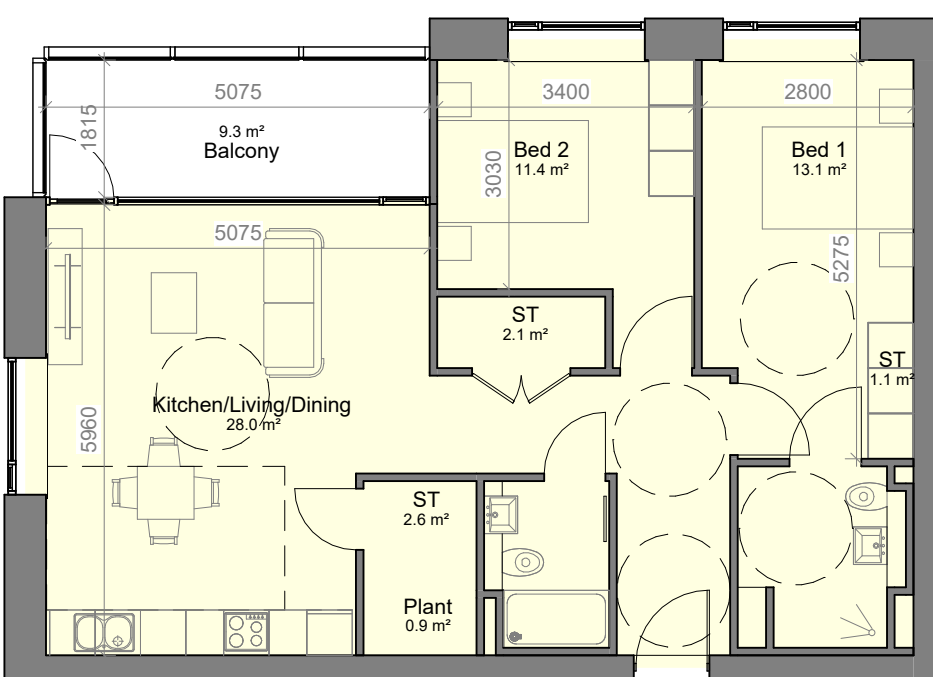


2B4P-TYPE A UD

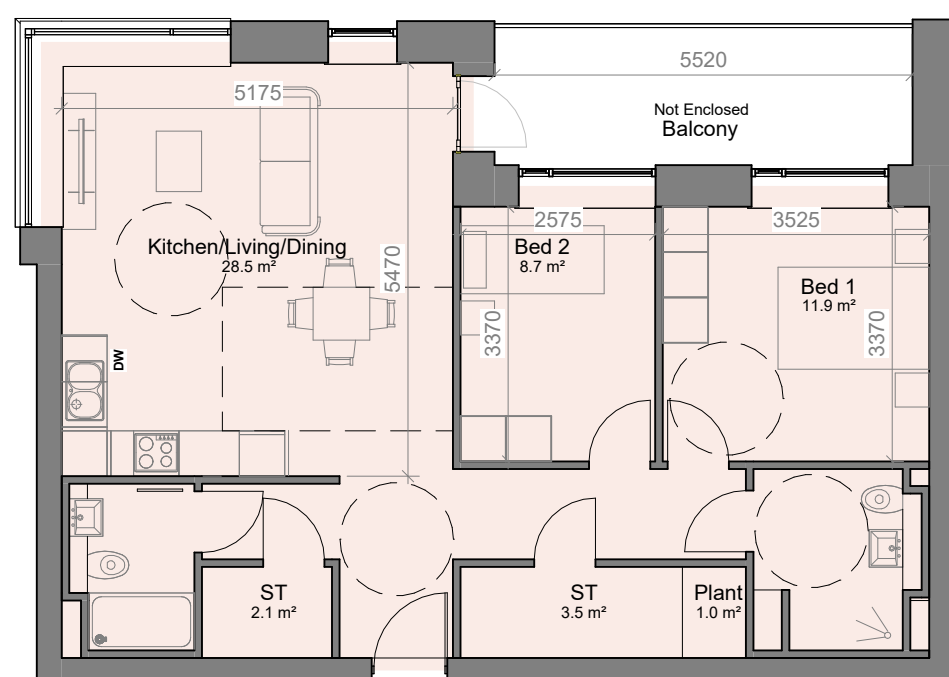


2B4P-TYPE C UD

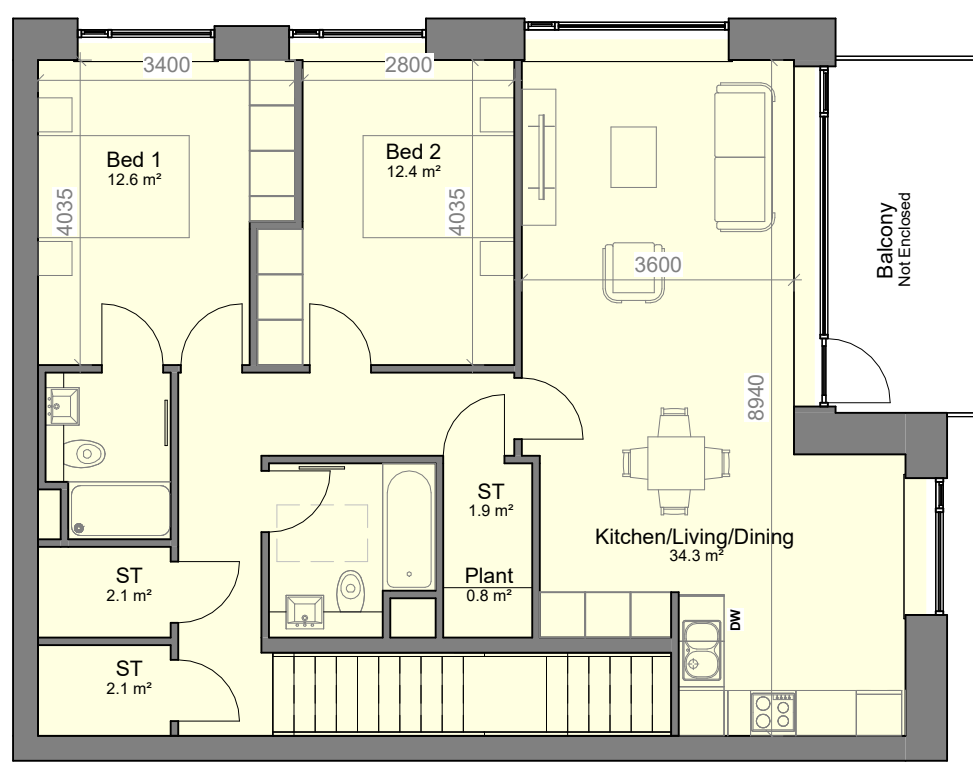


2B4P-TYPE E OD (Own Door)

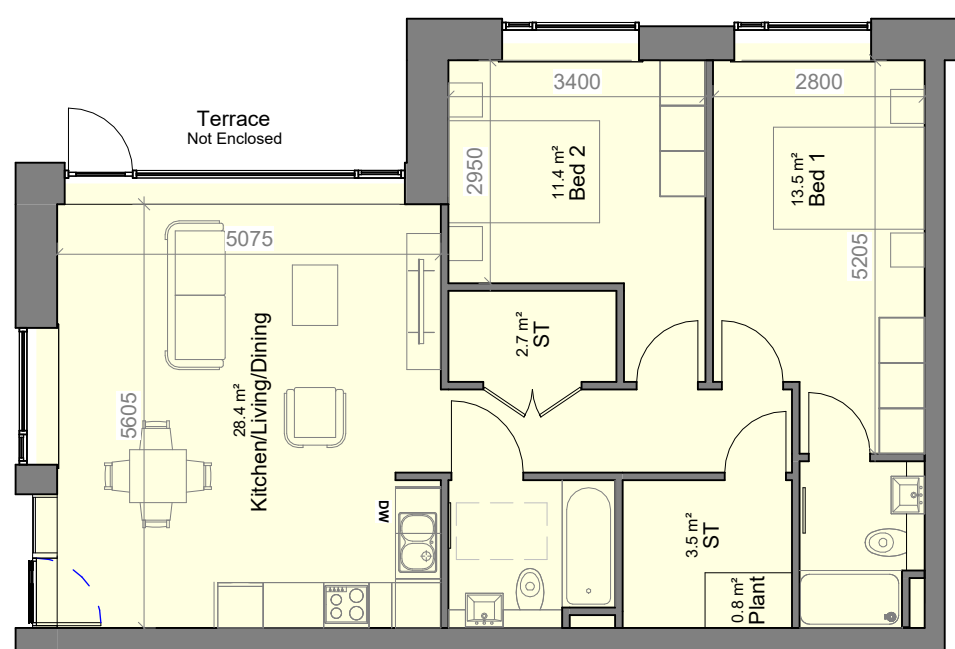


2B4P-TYPE F OD (Own Door)

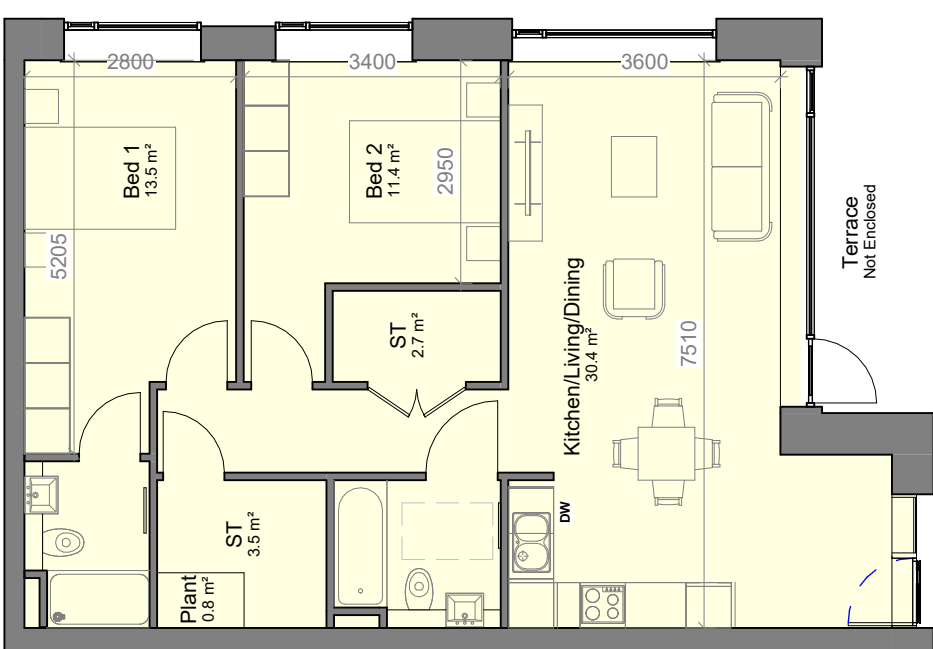


2B4P-TYPE H OD (Own Door)

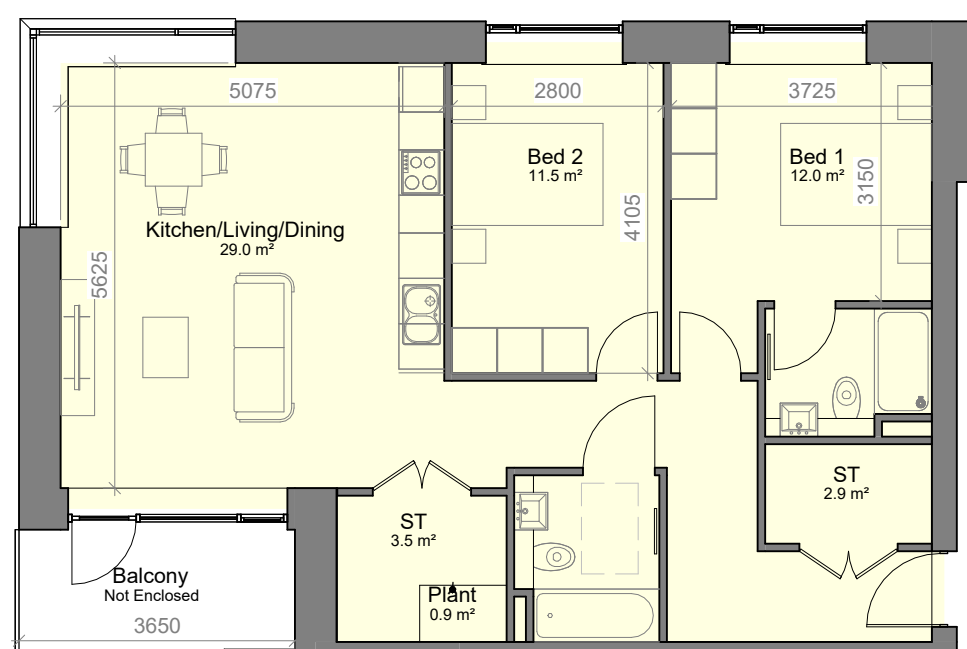


2B4P-TYPE I

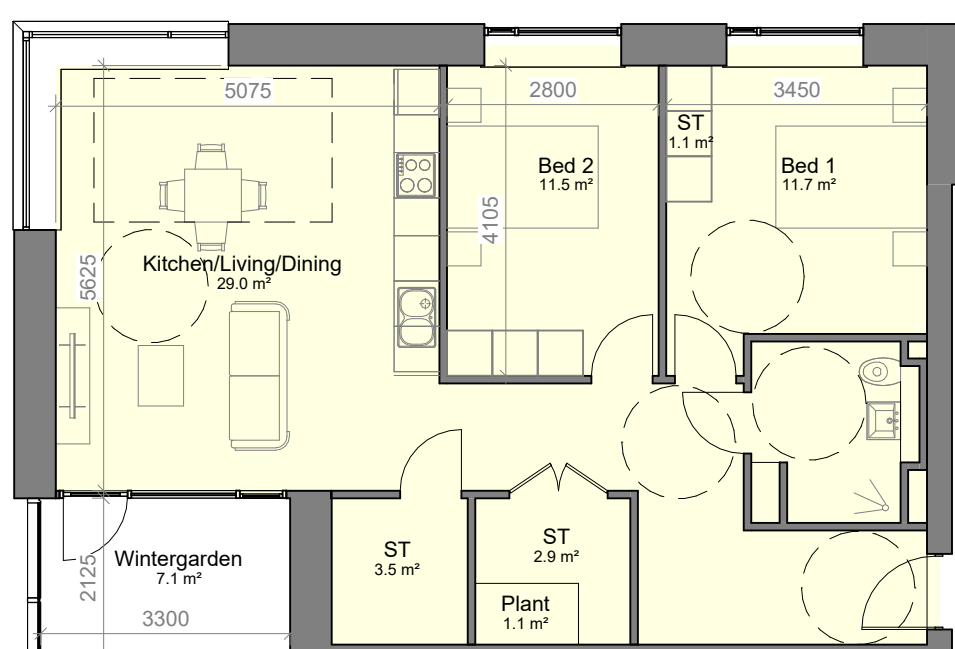


2B4P-TYPE I UD

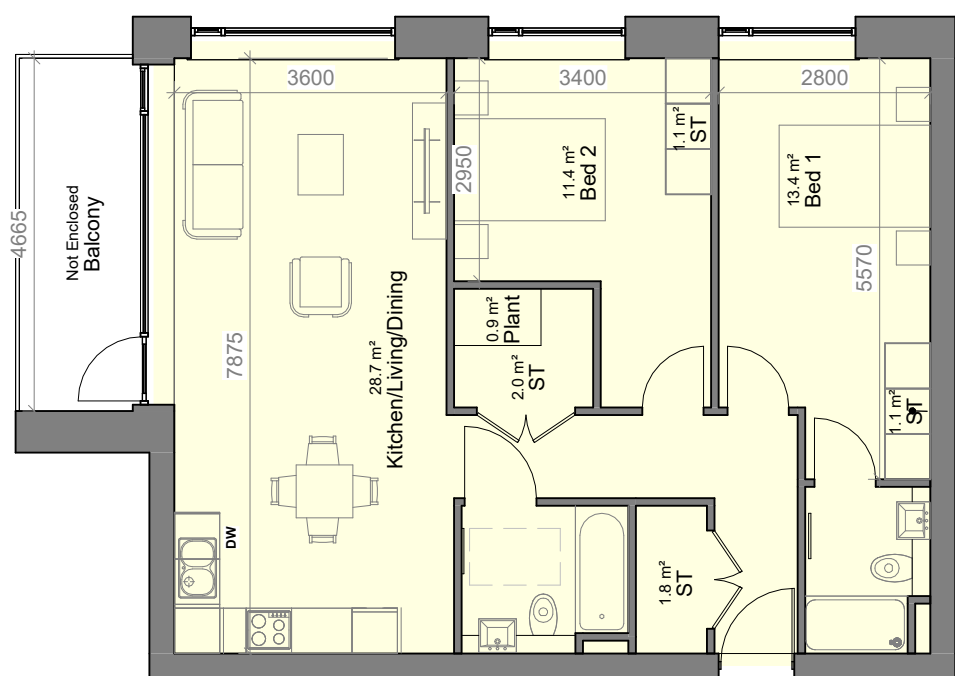


2B4P-TYPE J

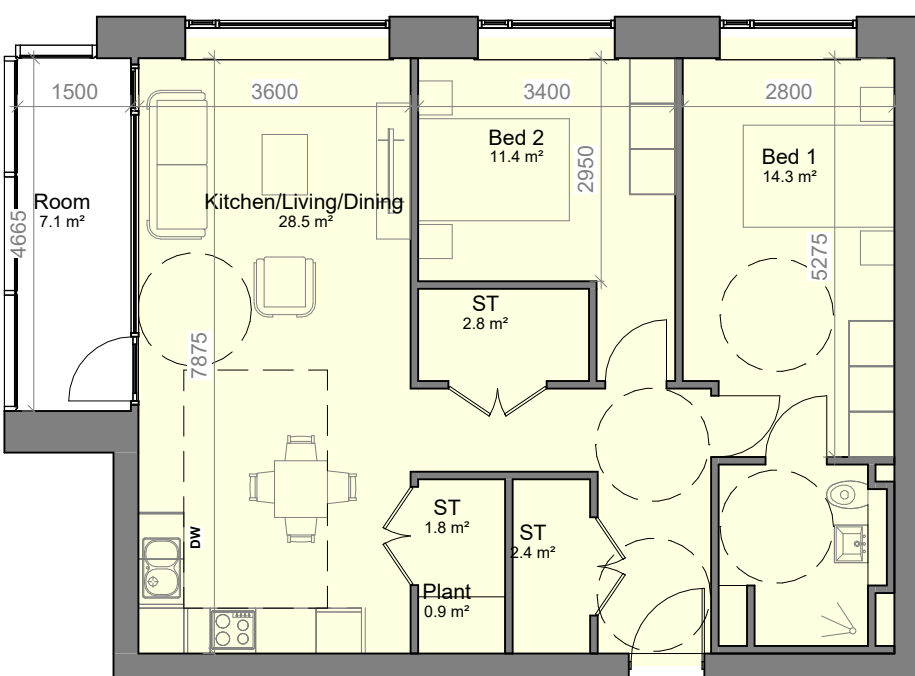


2B4P-TYPE J UD

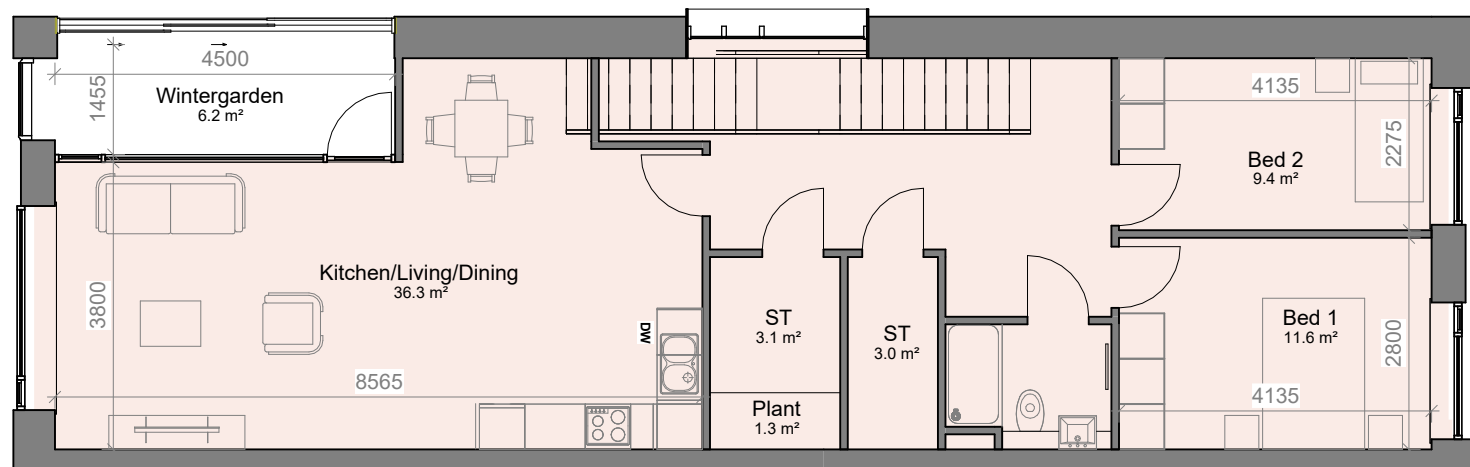


2B4P-TYPE G OD (Own Door)

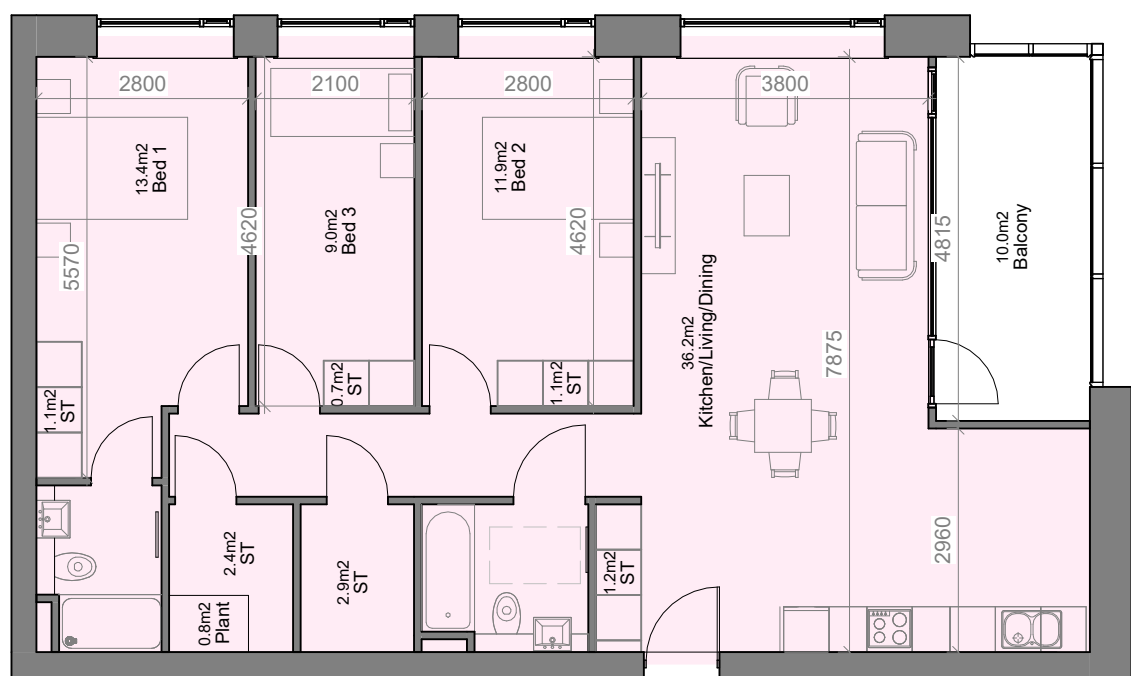

3B5P-TYPE A

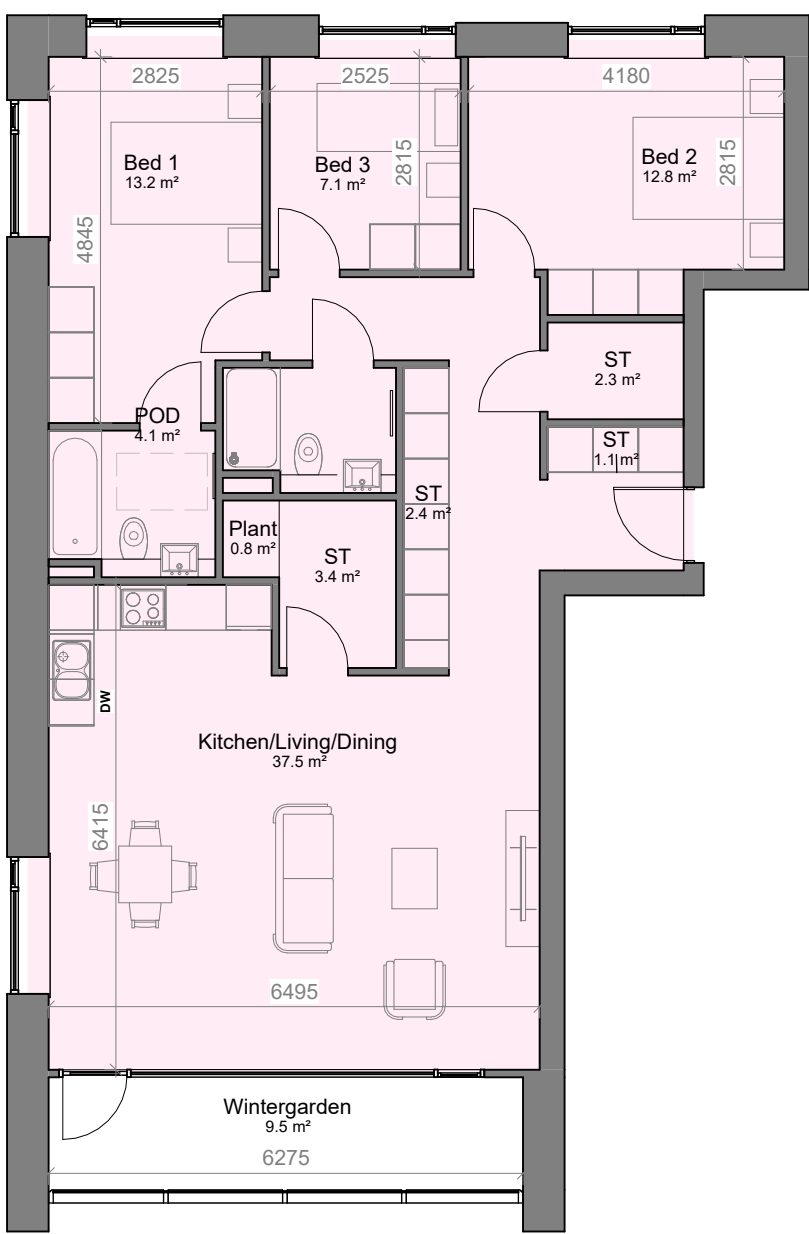

3B5P-TYPE B

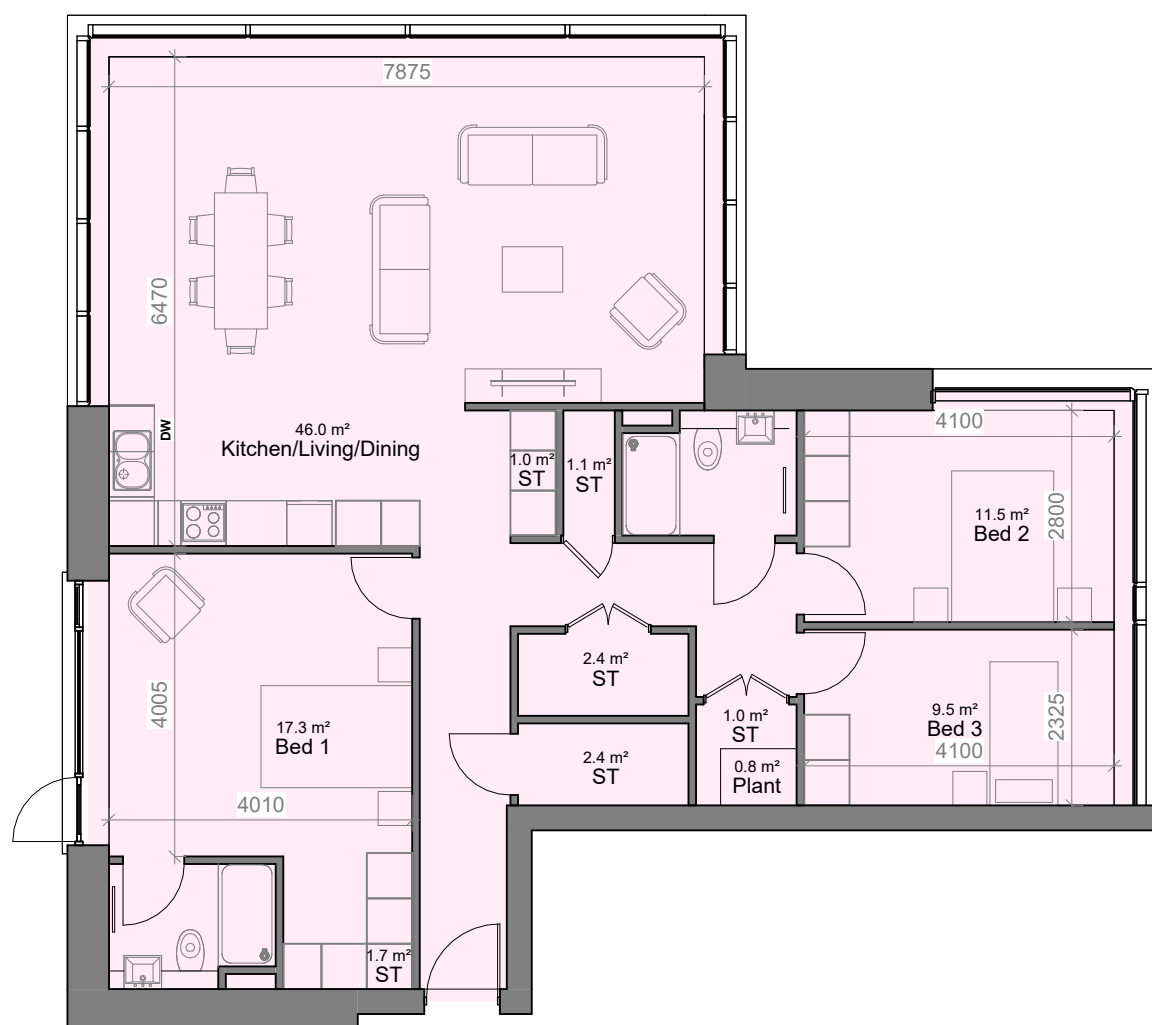

3B5P-TYPE C

UNIT TYPOLOGIES
SCALE: 1 : 100

REV#	DATE	DESCRIPTION	REVISIONS

LRD STAGE 3

CLIENT
JACKIE GREENE CONSTRUCTION LIMITED

PROJECT TITLE
GREENFIELDS SWORDS LRD

UNIT TYPOLOGIES

DATE	DATE	SCALE	DATE	REVISION	STATUS
JH	JH	1 : 100	JUNE 26	24012	P4

SWO-MCORM-AR-00-DR-P3-1009
No 1 Grantham Street, Dublin 8
D08 A6Y7 Tel: +353 (0)1 478 8700
Block 5, Central Business Park
Tullamore, County Offaly, E20 F9P6
Tel: +353 (0)71 832 3867
E: info@mcorm.com W: www.mcorm.com
ARCHITECTURE
AND URBAN DESIGN
Figure dimensions only to be used. This drawing is copyright of MCORM Ltd. All information is shared
as per approved use in accordance with I.S. AN.001 to I.S. EN.002 / 1995:2, 2018. If Status Code
above is empty, this information has been shared as Status Code 'S' - Work in Progress (WIP) / Draft.